



Basement

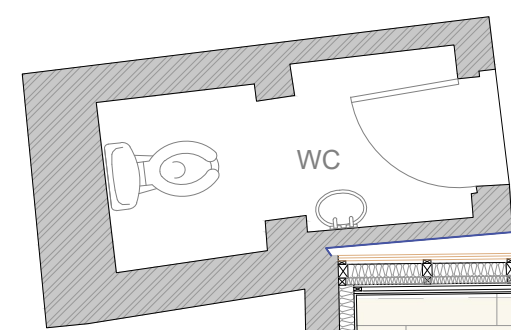

Ground Floor Plan

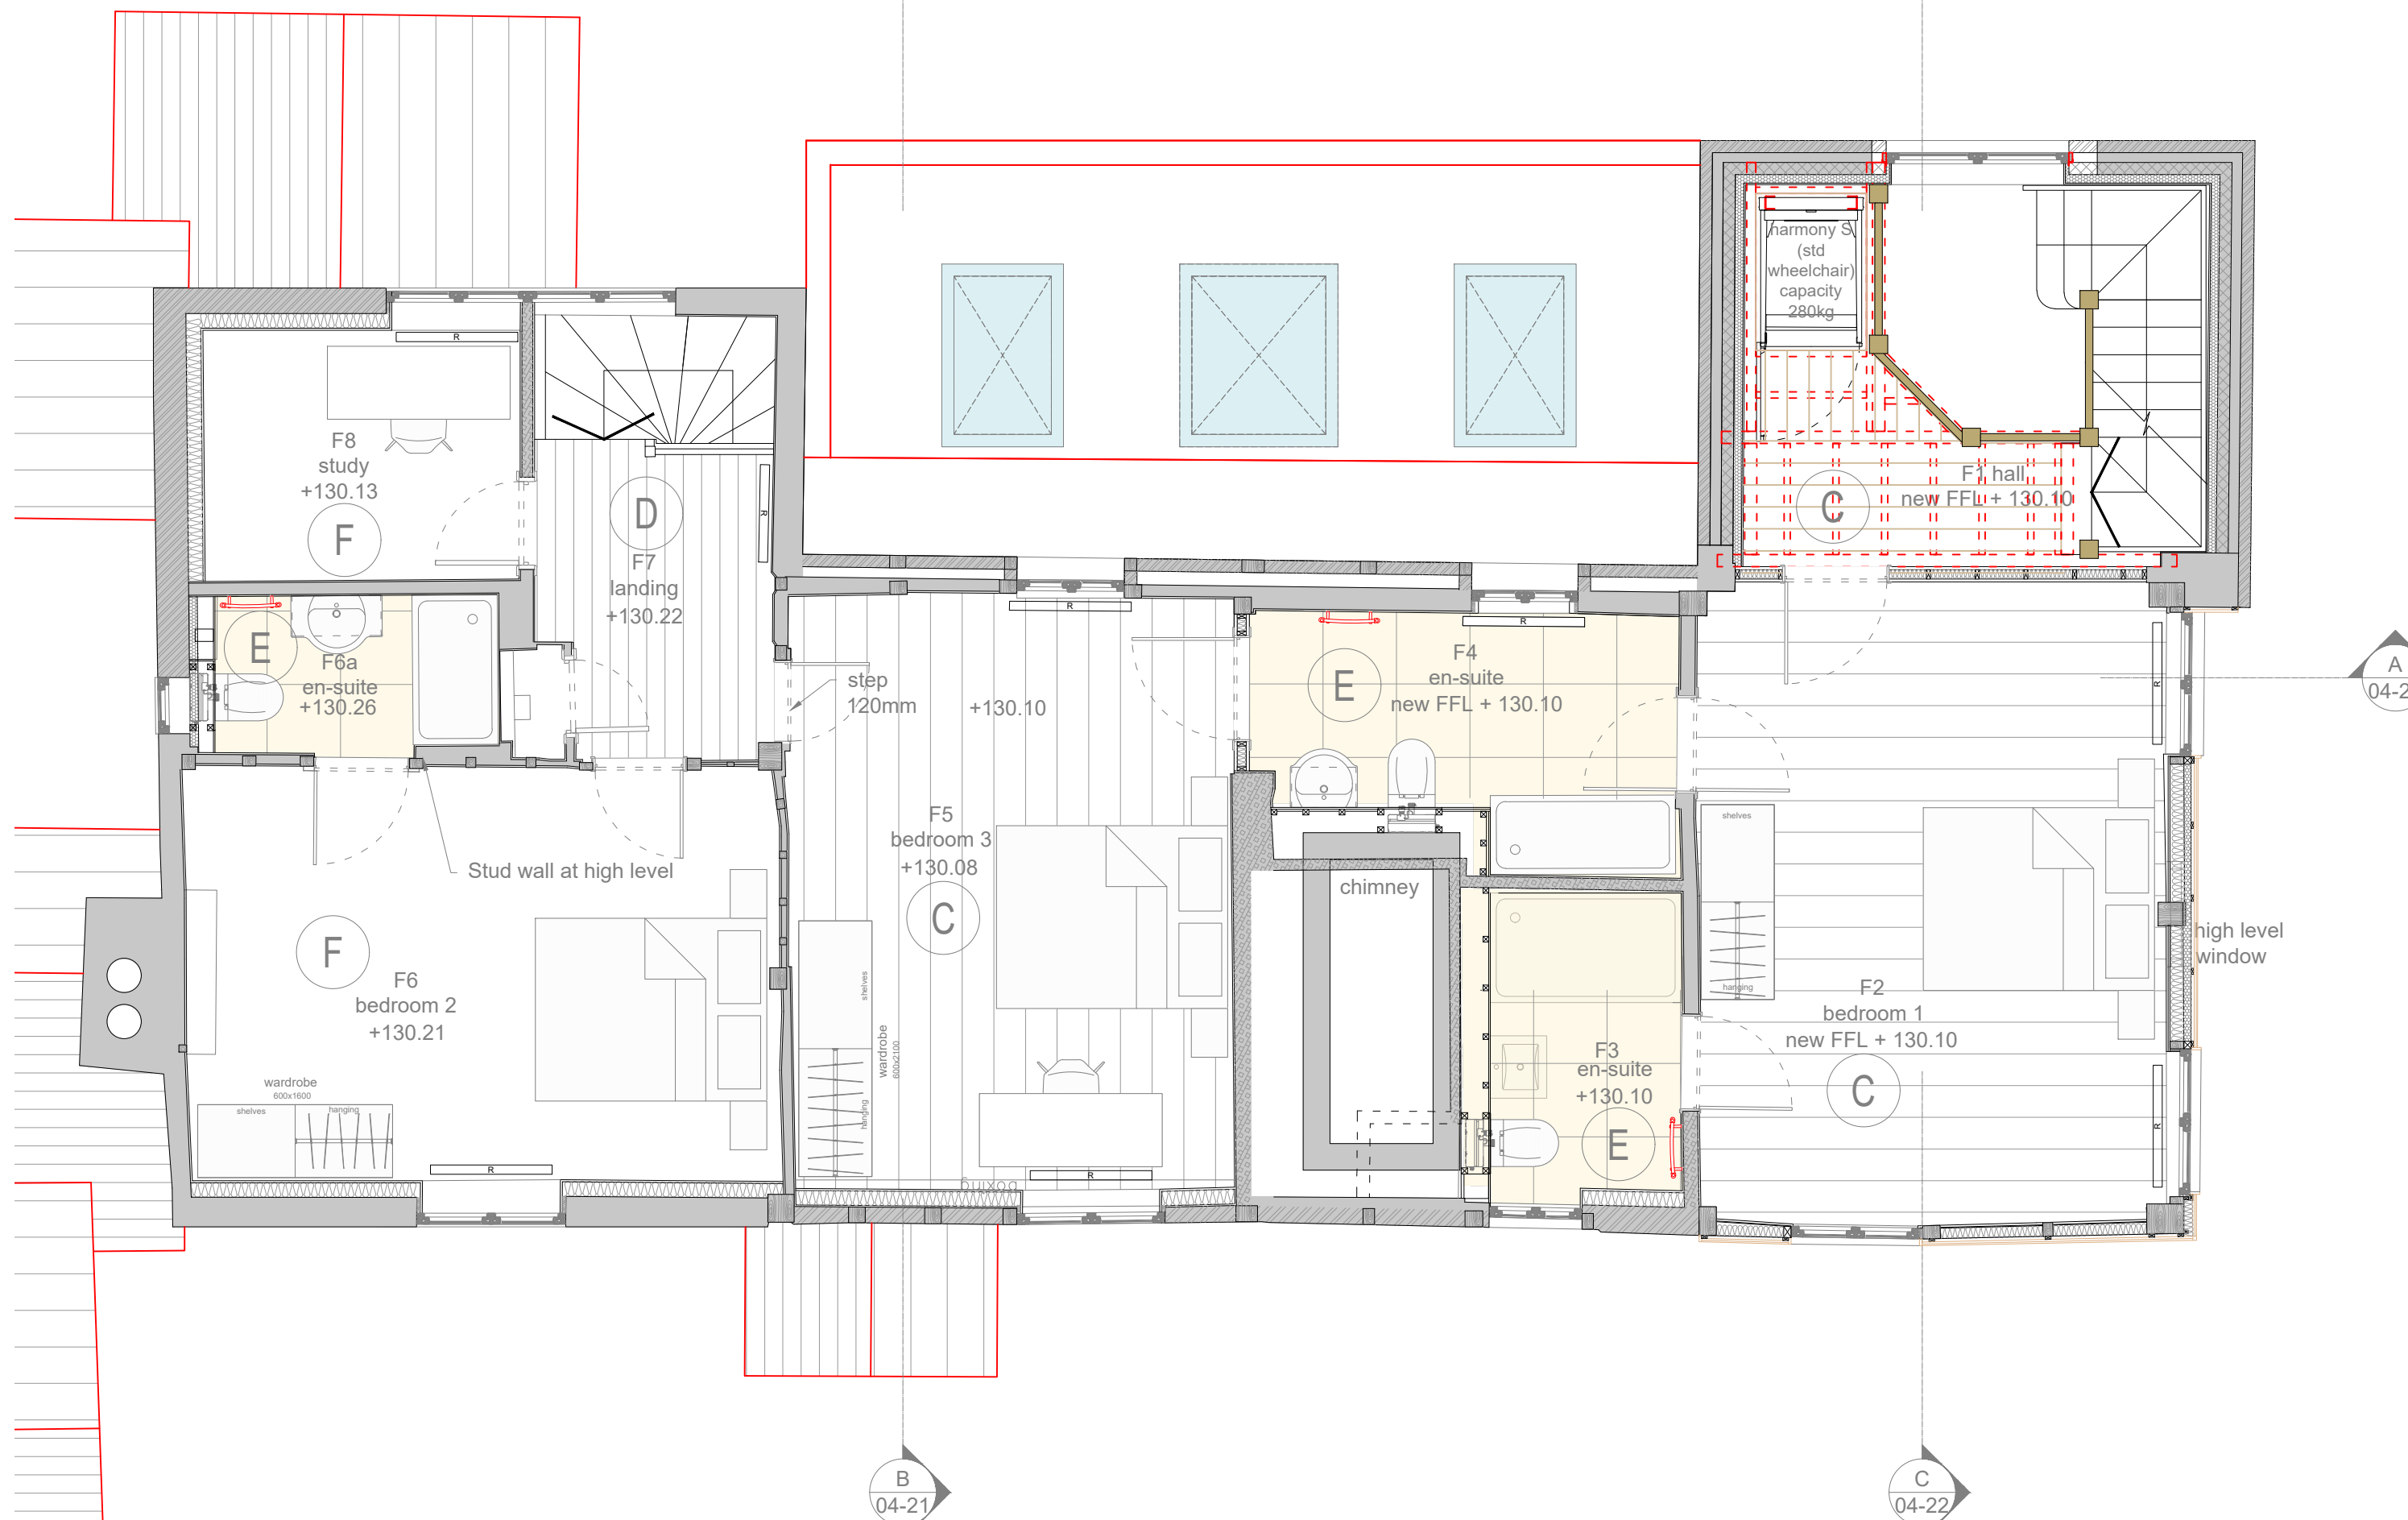

First Floor Plan

Key to Drawing	
SYMBOL	DESCRIPTION
	existing brickwork/structure
	new brickwork
	new precast beam & block
	no building work to this area
	demolition
	insulation
	air supply/extract grille
	air supply/extract fan - plan
	heated towel rail
	radiator
	radiator
	consumer unit

Key to Floor Finishes	
SYMBOL	DESCRIPTION
	floor tiles (Limestone - 600xfree-length size)
	terracotta tiles (120x240x20 mm size)
	engineered wood flooring (260 mm Rectory Distressed Oak)
	existing solid timber flooring
	bathroom tiles 600x600 mm wall & floor arrangement to be confirm (Glacier White)
	Carpet - Type and colour TBC
	Timber threshold

B carpeted area F6 & F8
 A Timber Thresholds added and tiles and label changes
 16/02/24
 02/02/24
 DRAFT - ISSUED FOR COMMENT

Rev	Description	Date
Client	Robert McLennan	
Project	Great Bragmans Farm Bragmans Lane, WD3 4NY	Description Proposed Floor Finishes Ground, First and Basement Plan
Do not scale from this drawing		Copyright Noades Architects Limited ©
Scale@A1	Drawn	Date
1:50 uno	AK	23/01/2024
	Job No.	4249
	Drawing No.	33-50
	Rev	B
<small>1 The Sportsman, Station Approach, Chorleywood, Hertfordshire. WD3 5NA 01923 634867 www.noadesarchitects.com</small>		