



GROUND FLOOR PLAN

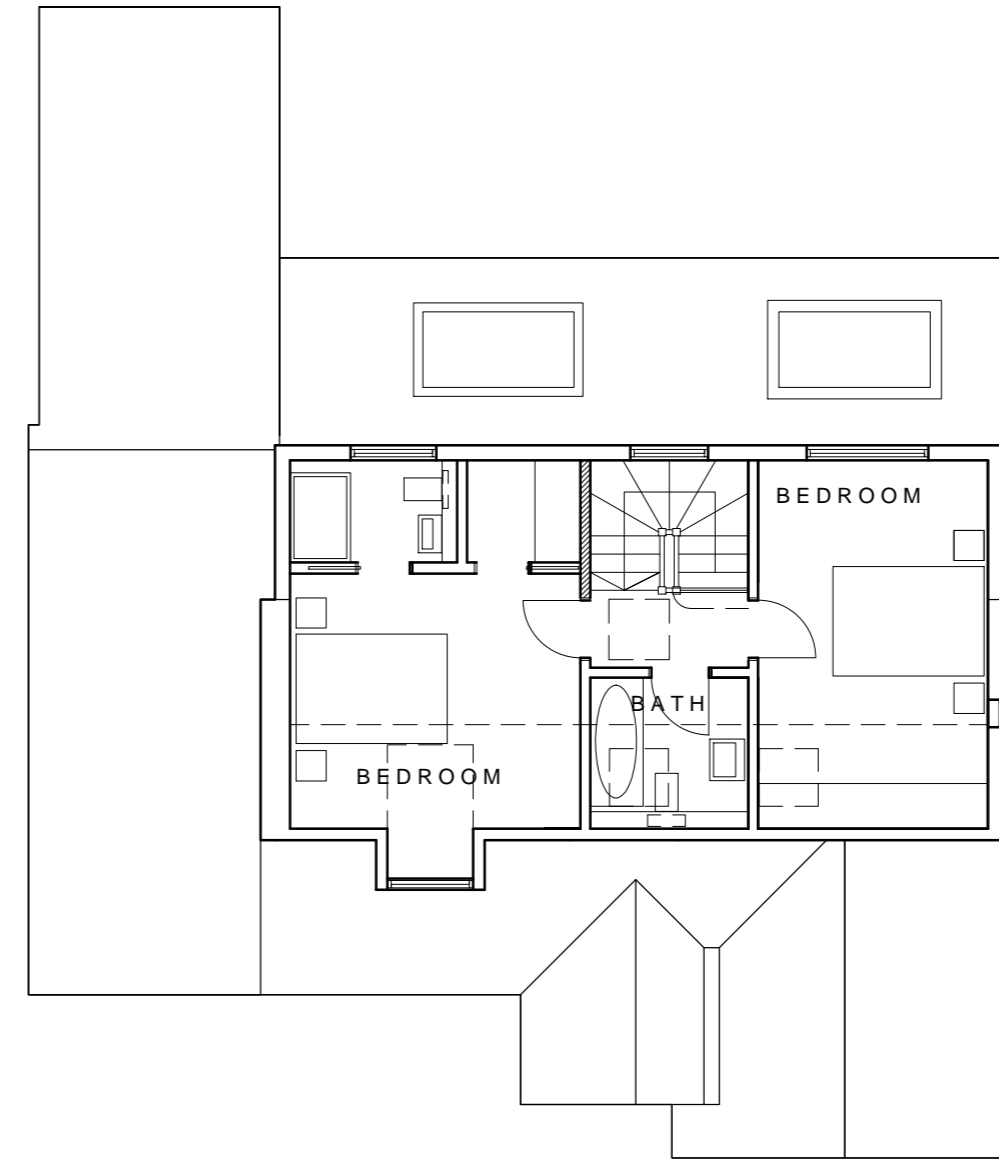

FIRST FLOOR PLAN

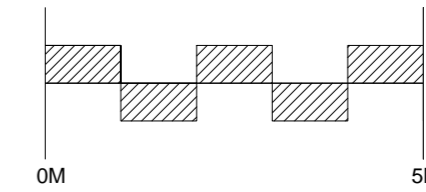

All dimensions and levels to be checked on site and any discrepancies to be reported to the architect before construction.  
Written dimensions to be taken in preference to scaled dimensions.

REV	DATE	AMENDMENT

CLIENT  
Mark and Sue Tanner

PROJECT  
Nasus  
Dunny Lane  
Chipperfield  
Herts

DRAWING  
NEW PART PITCH / PART FLAT ROOF TO EXISTING GARAGE / NEW INSULATED FLAT ROOF TO EXISTING OUTBUILDING  
Existing Plans and Elevations

DATE MAY 2023 SCALE 1:100  
DRAWN AW DWG FILE TANNER DESIGN

DRAWING NO. 0339.43

WIDE SKY ARCHITECTS  
4 WINDMILL WOOD, AMERSHAM, BUCKS. HP6 5QY  
T/F: 01494 725567




FRONT ELEVATION



SIDE ELEVATION



REAR ELEVATION

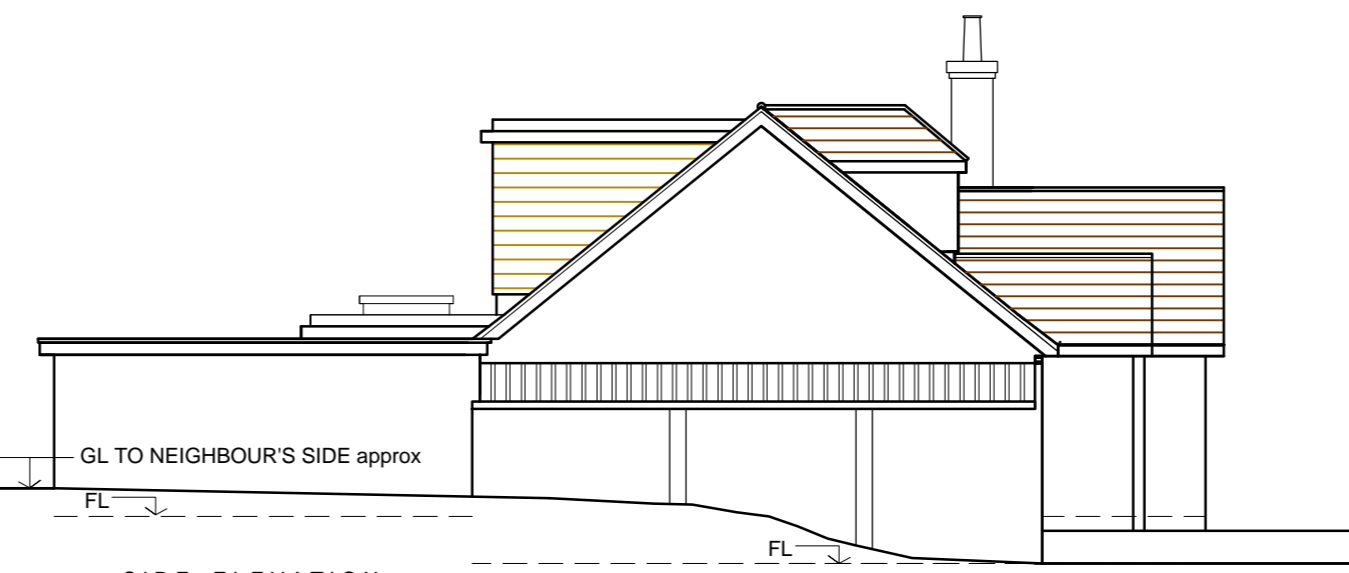

SIDE ELEVATION