



DO NOT SCALE OFF THIS DRAWING
 All dimensions, spot levels and existing positions to be checked on site by Contractor prior to construction. Any discrepancies to be reported. Drawings to be read & fully understood before work commences. **IF IN DOUBT - ASK.**

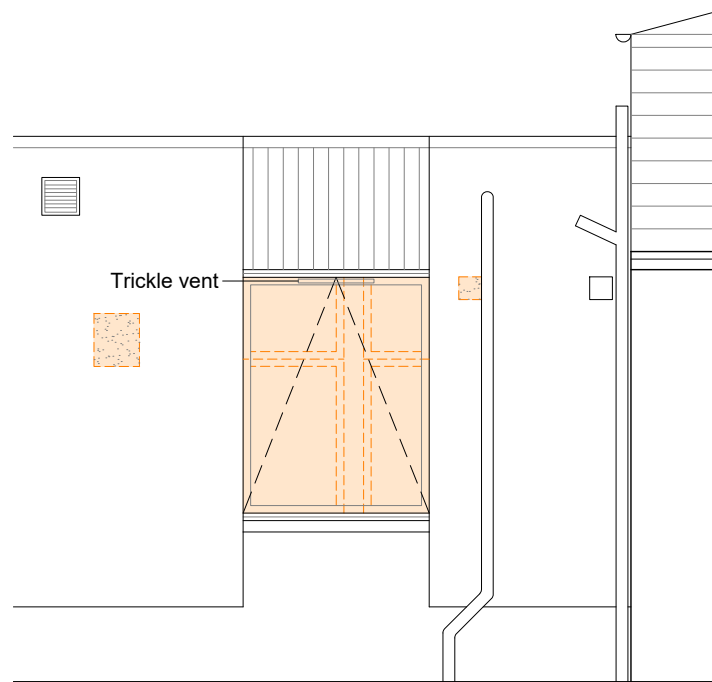

WEST ELEVATION

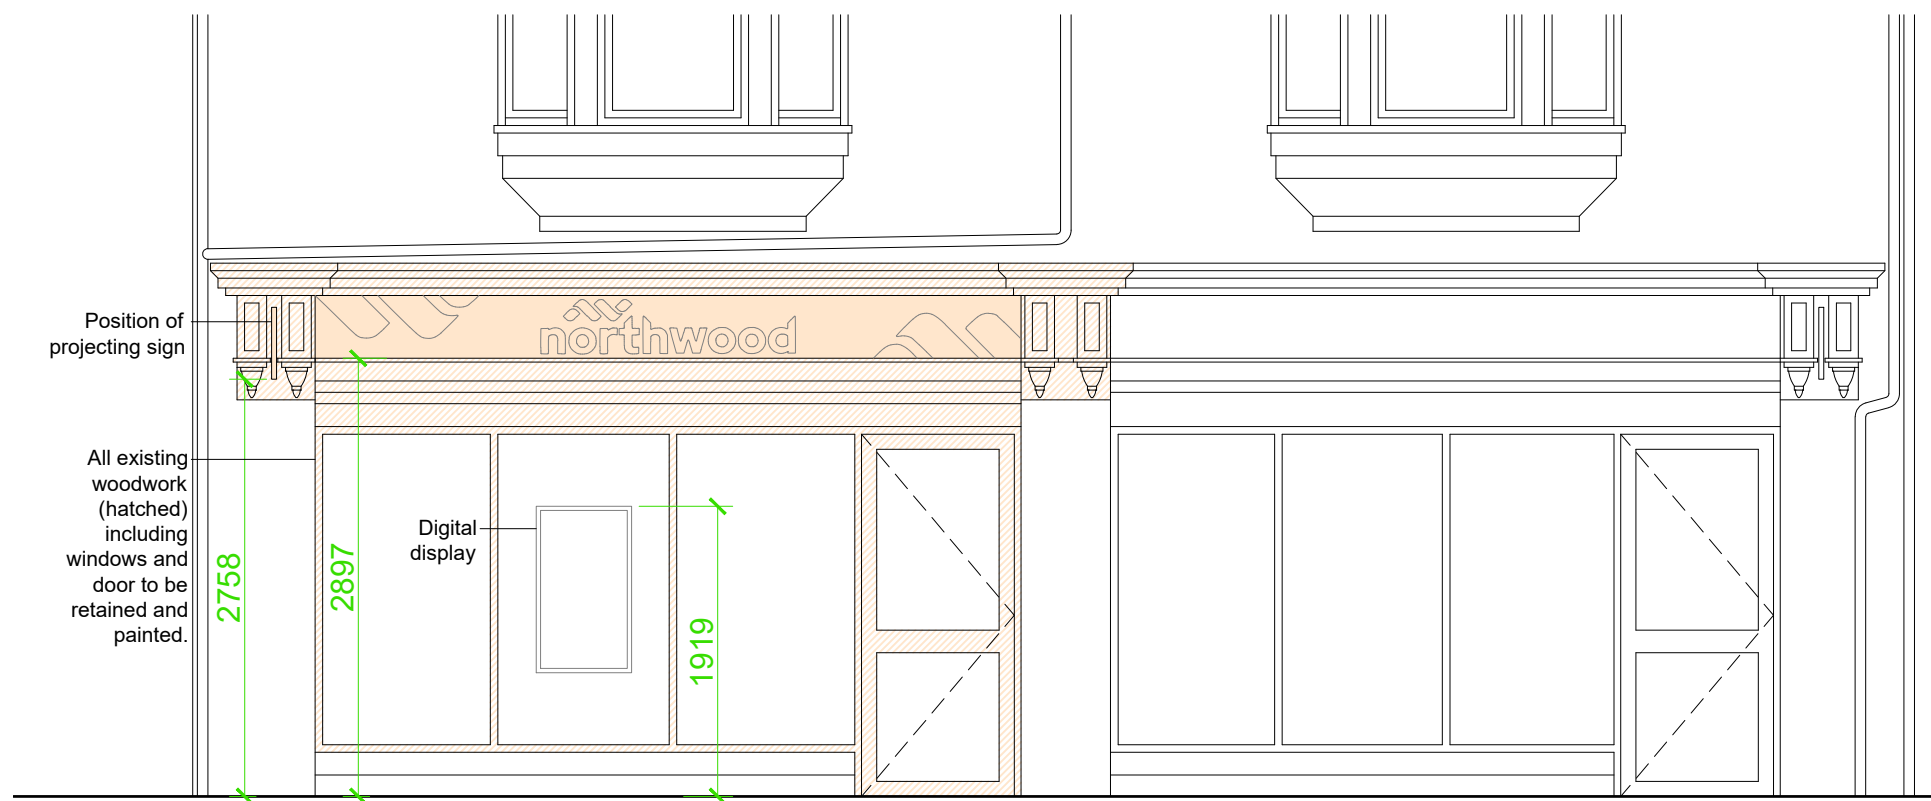

SOUTH ELEVATION

FINISHES

SIGNAGE

New 3mm powder coated aluminium signage on fascia with acrylic projecting back-lit lettering.

Refer to drawing N018 Fascia Signage for details of fascia signage and method of fixing to building.

Projecting signs, where indicated.

Refer to drawing N018 Projecting Signage for details of proposed projecting signage.

WINDOW / DOOR FRAMES

Existing timber windows, door and woodwork on south elevation to be retained and painted, as shown on drawing N018 Northwood Manifestations.

MANIFESTATIONS

Refer to drawing N018 Northwood Manifestations for details of manifestations.


COLOURS


Refer to drawing N018 RAL colours

WINDOW (west elevation)

New PVCu window, grey, to replace existing.

WALL

 Existing vents to be removed, as indicated. Wall to be infilled, made good and rendered, to match existing.

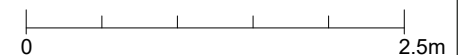

rev	description	date
PLANNING		
Client	NORTHWOOD SALES & LETTINGS	Date JAN 2024
Address	57-59 HIGH STREET, BANCHORY	Scale (A3) 1:50
Project	OFFICE ALTERATIONS	Project Ref. N018
Drawing Title	PROPOSED ELEVATIONS	Dwg no 201 Rev -

