



- Materials-
- Flat Roof- Fibre Glass, Rubber or Felt finish
 - Walls- Render Smooth
 - Windows - UPVC
 - Doors- UPVC & Aluminium

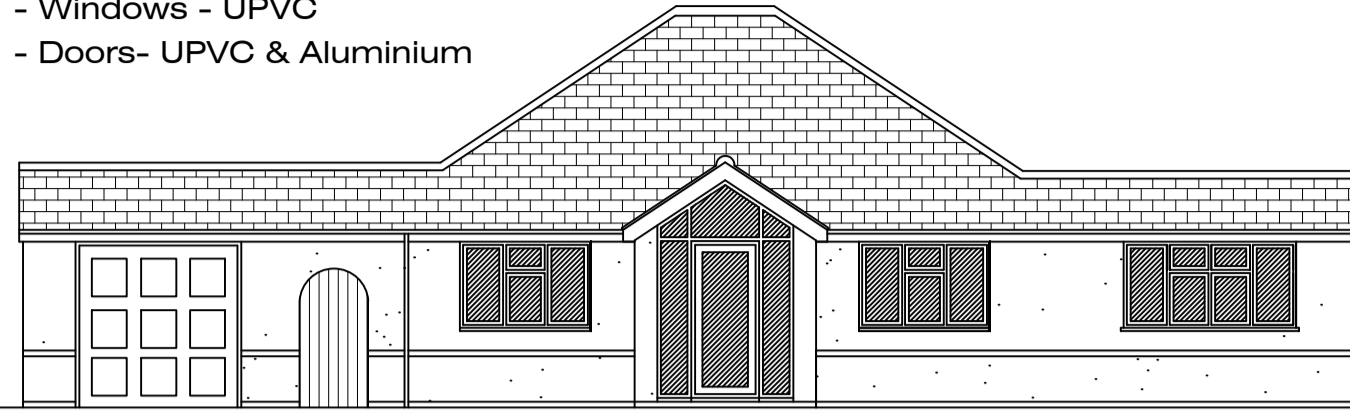


Front Elevation.

Scale 1:100

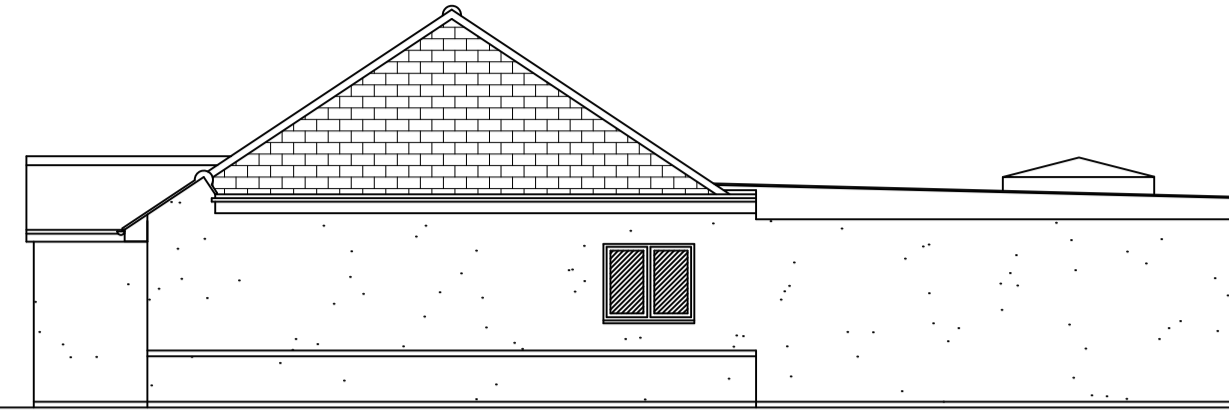


Side Elevation.

Scale 1-100

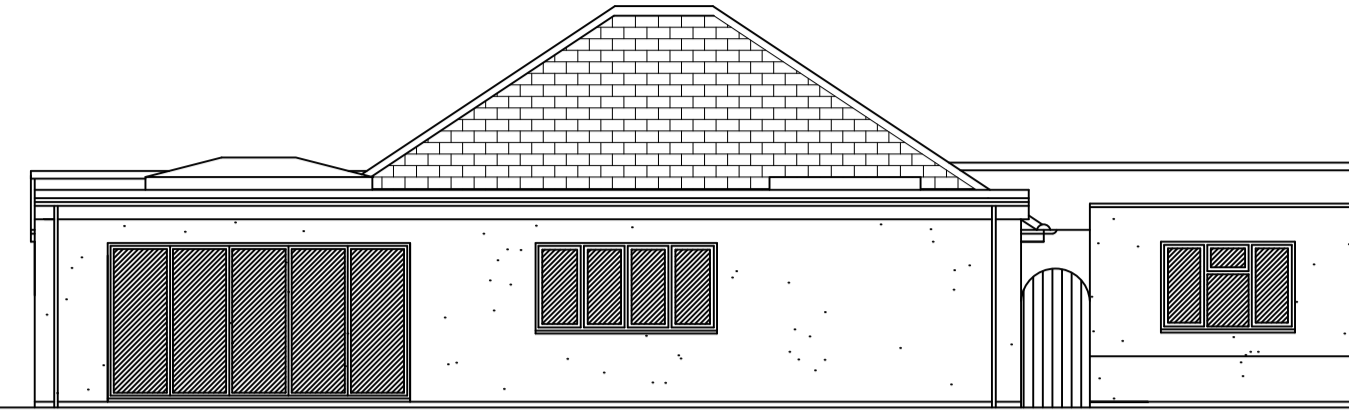

Rear Elevation.

Scale 1-100

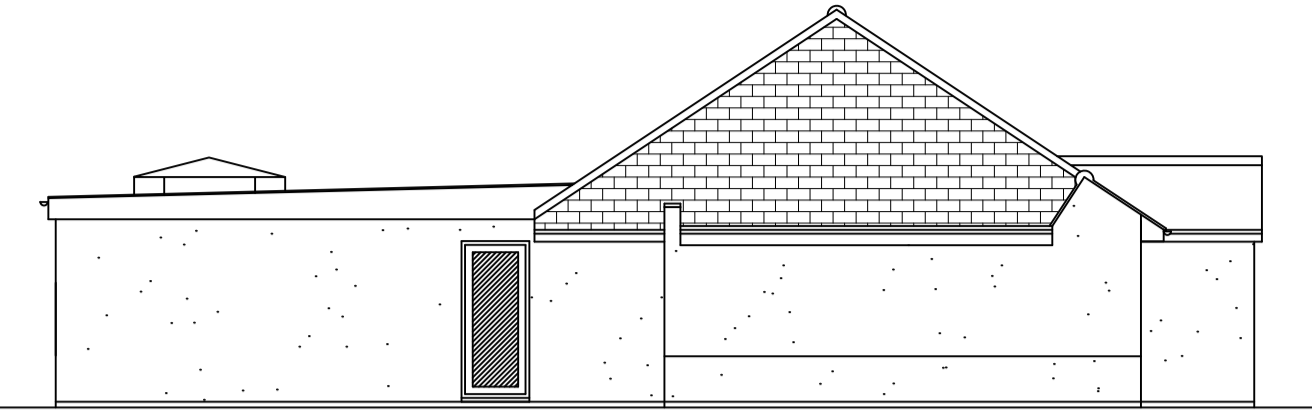


Side Elevation.

Scale 1-100






Block plan.

Scale 1:500

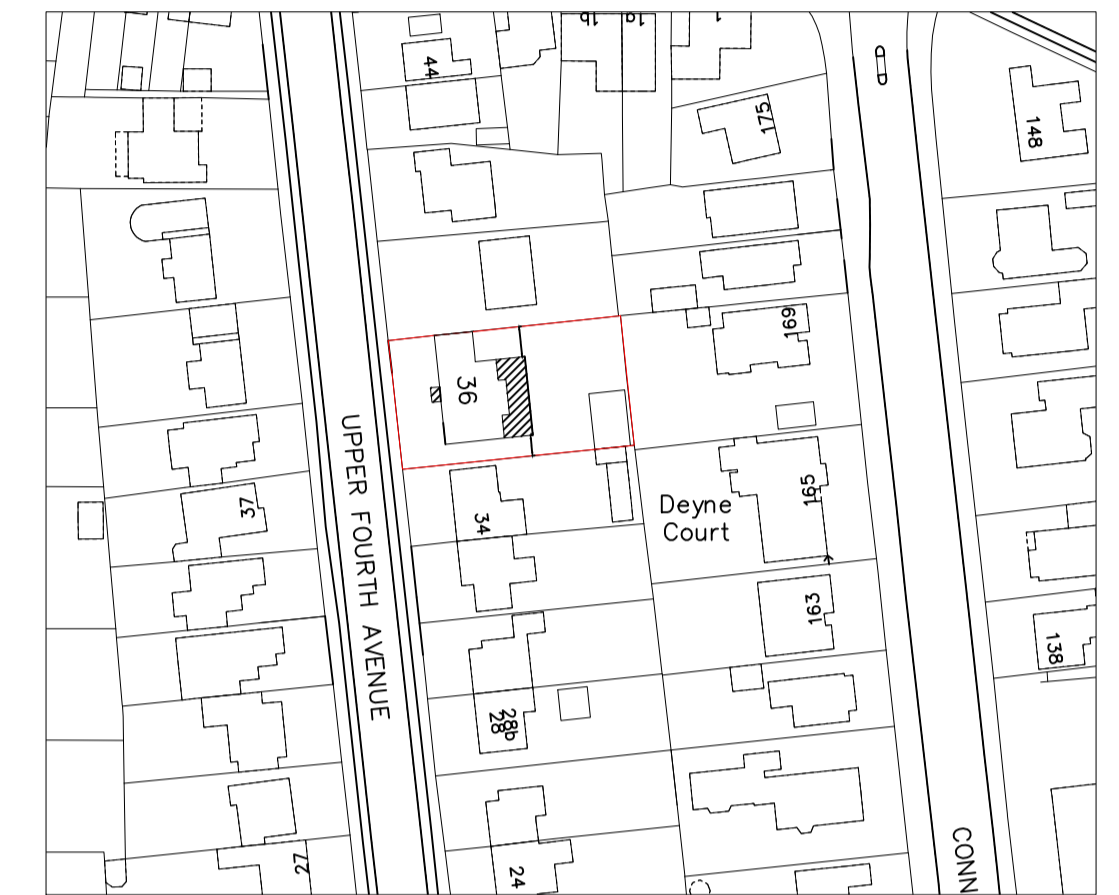


Location plan.

Scale 1-1250

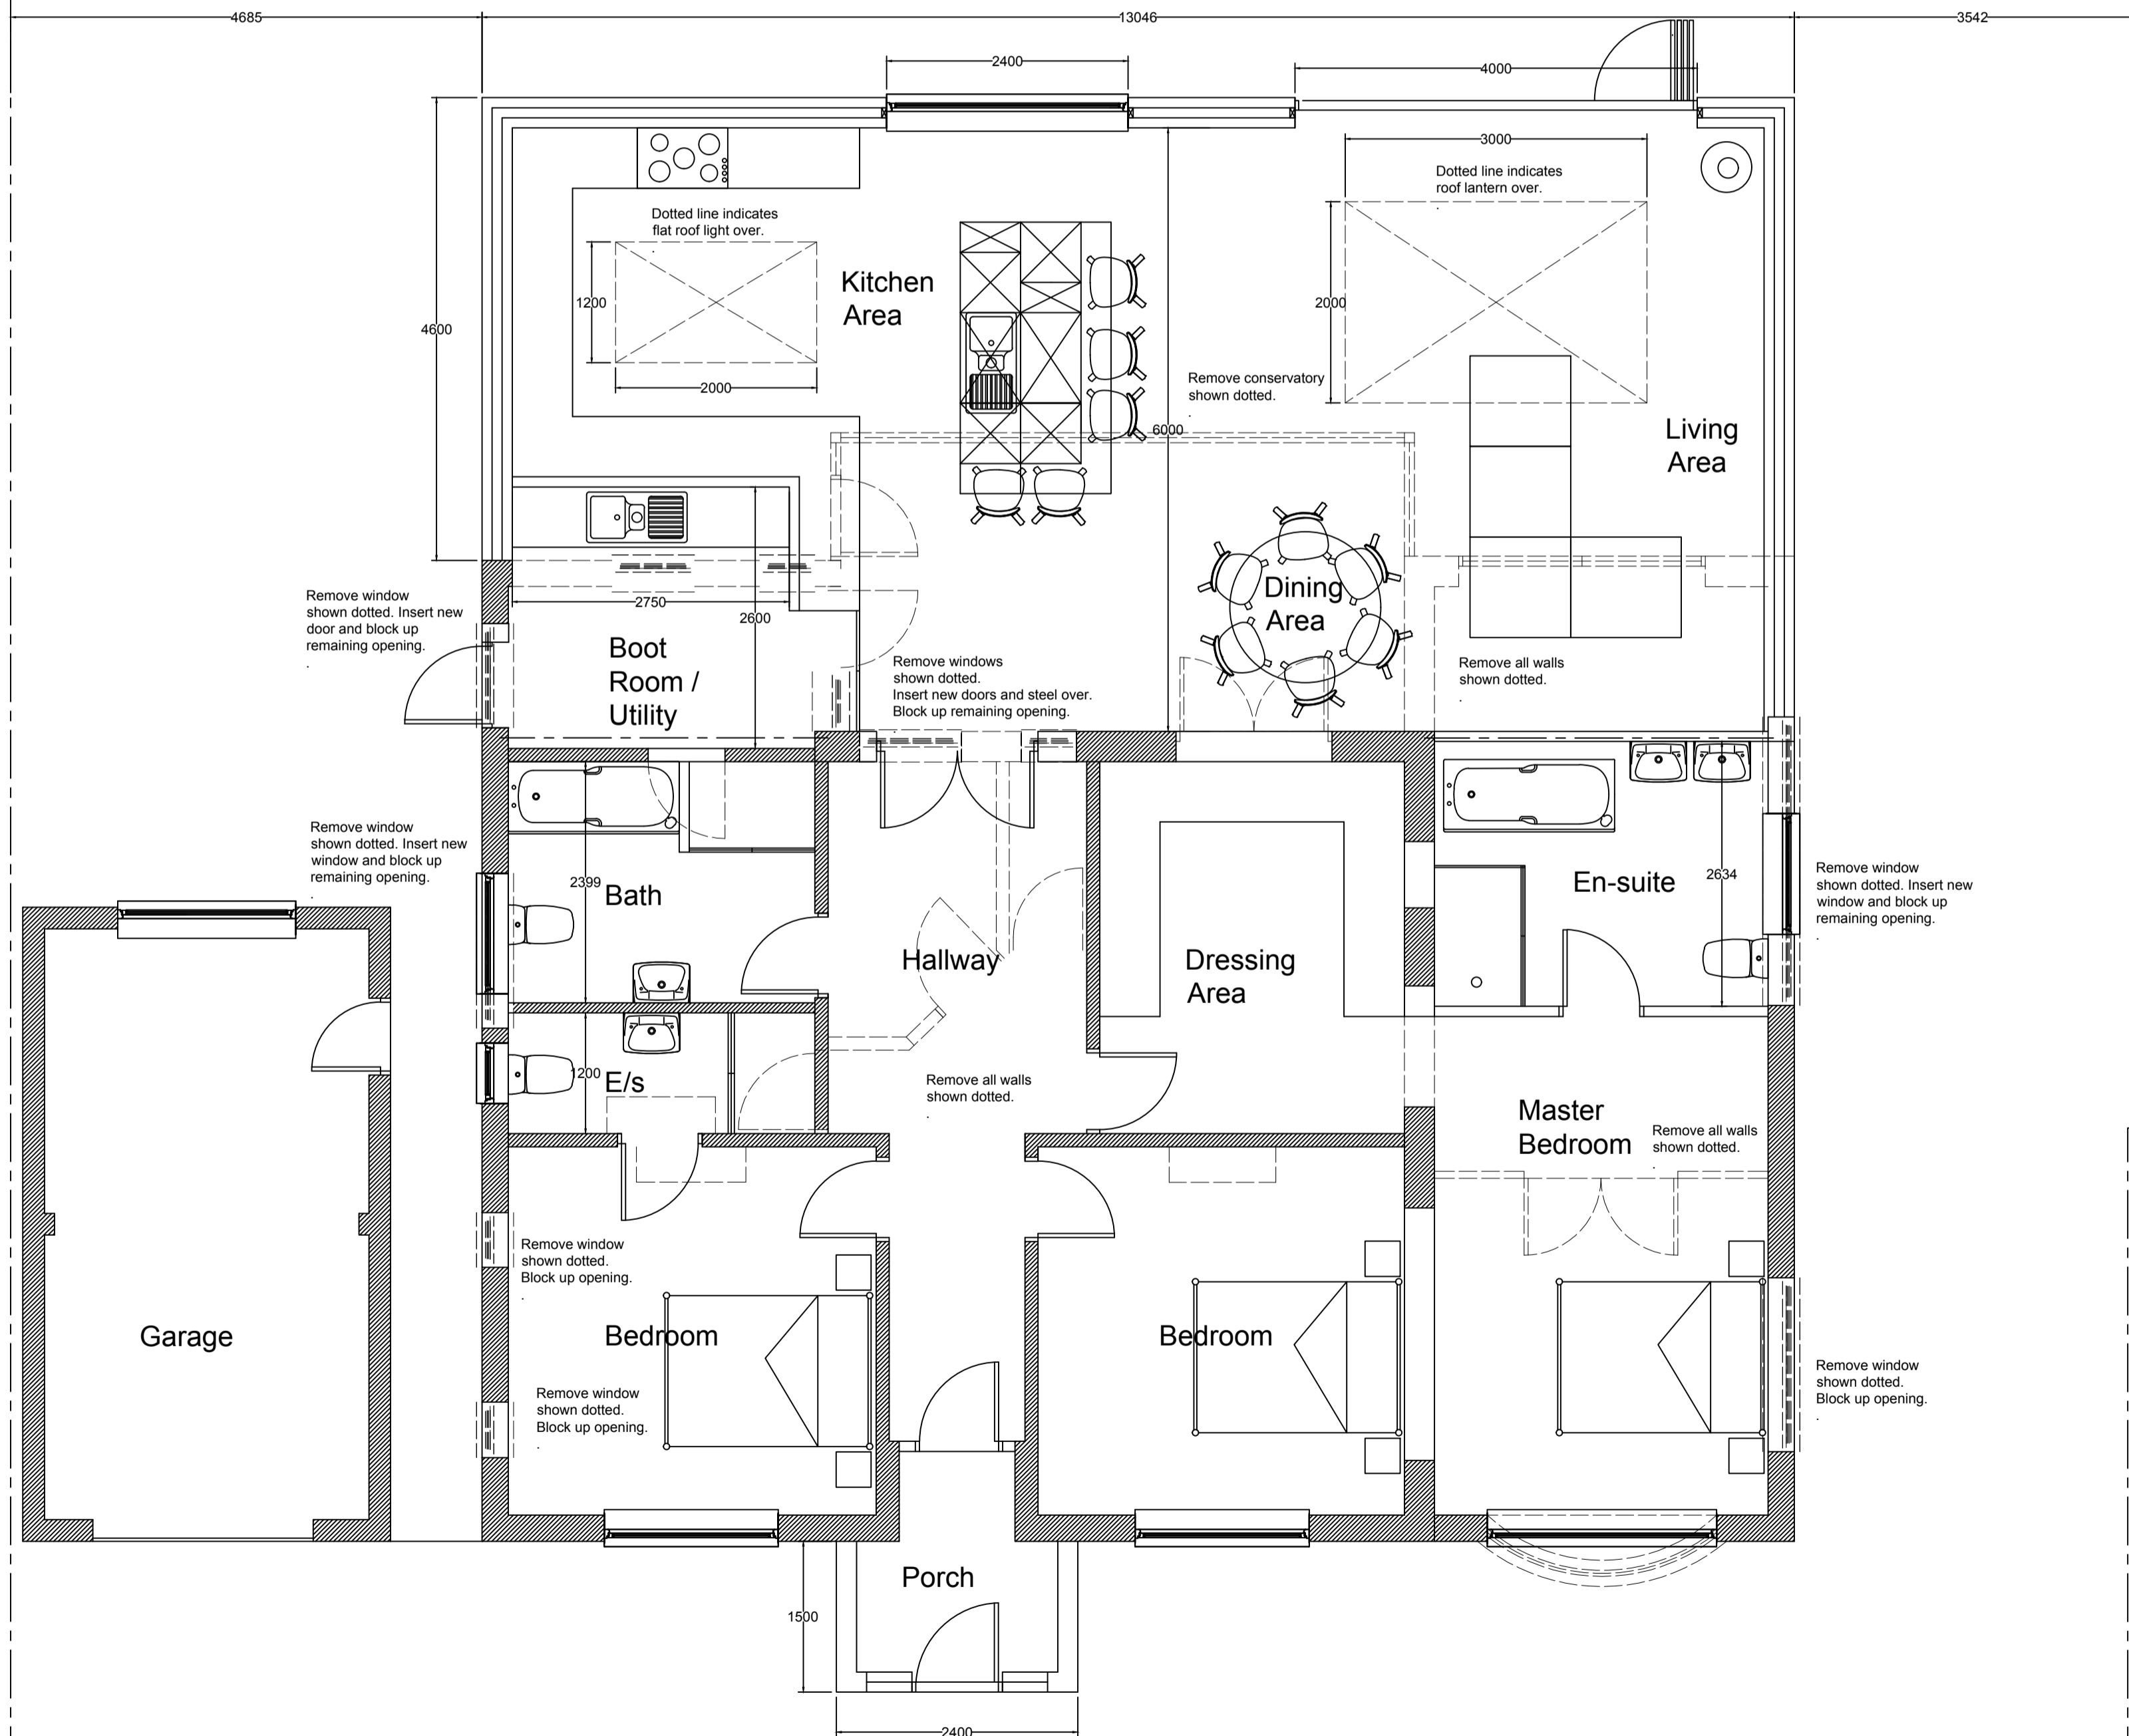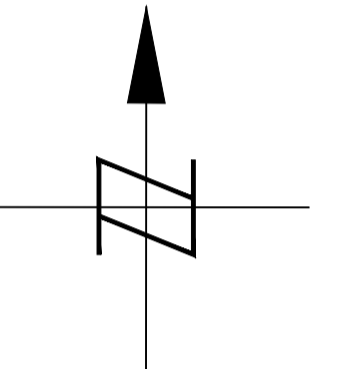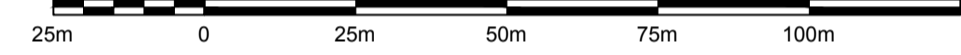


Proposed floor plan.

Scale 1:50

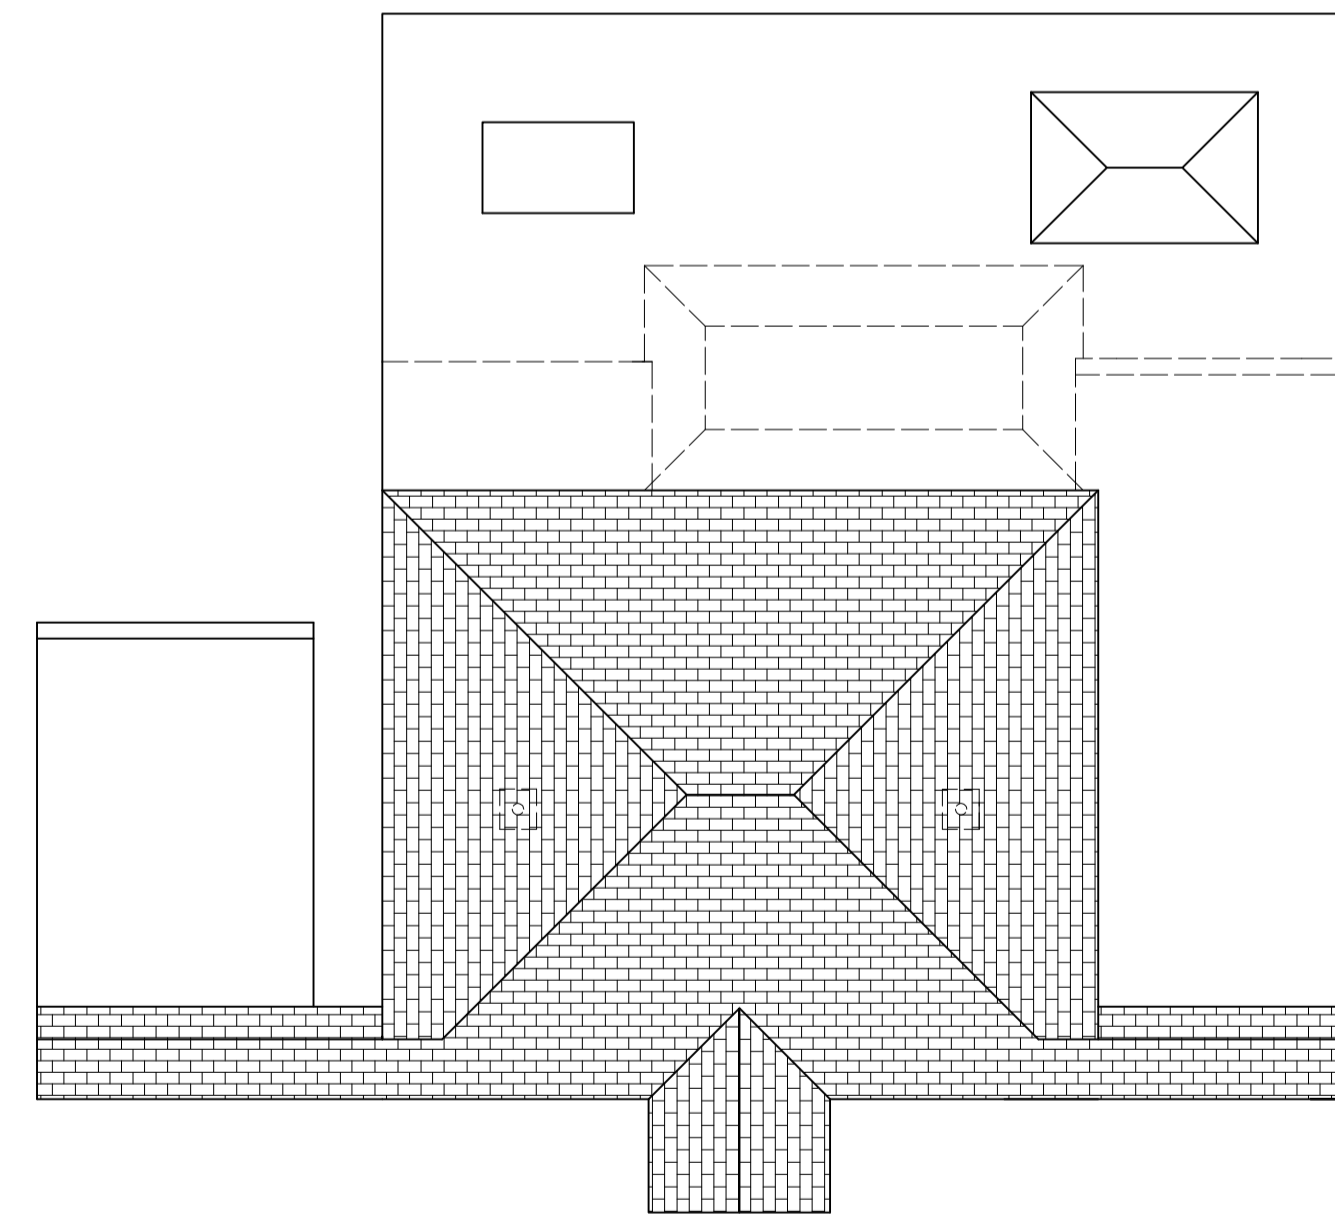

Proposed Roof Plan

Scale 1:100

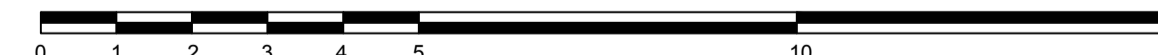

Revisions
Rev A- Planning validation amendments April 2024

Project
Proposed extensions,
alterations.

36 Upper Fourth Avenue
Frinton on Sea
Essex,
CO13 9JS

Drawing
Proposed
Plans & Elevations

Scale	Date
See Plan @ A1	March 2024

Status
Planning

Drawing No. / Rev
02 A