




Front Elevation.
Scale 1:100




Side Elevation.
Scale 1-100



Rear Elevation.
Scale 1-100

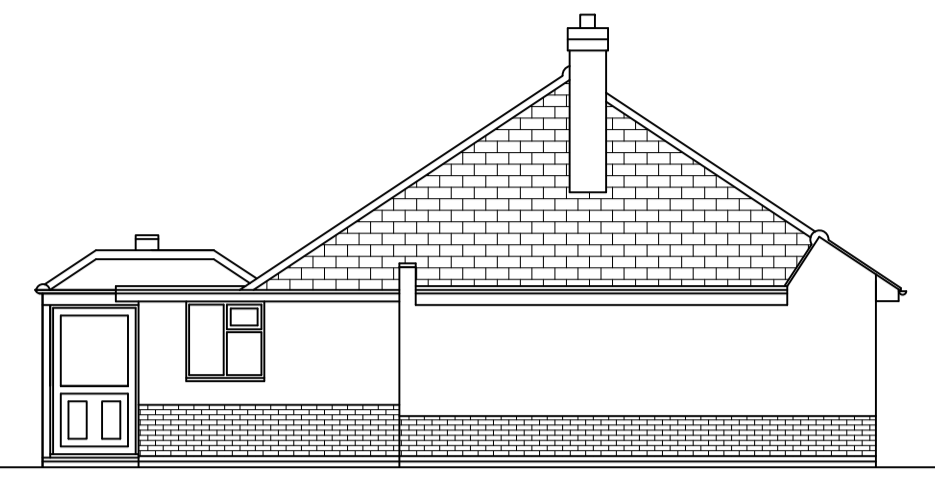


Side Elevation.
Scale 1-100

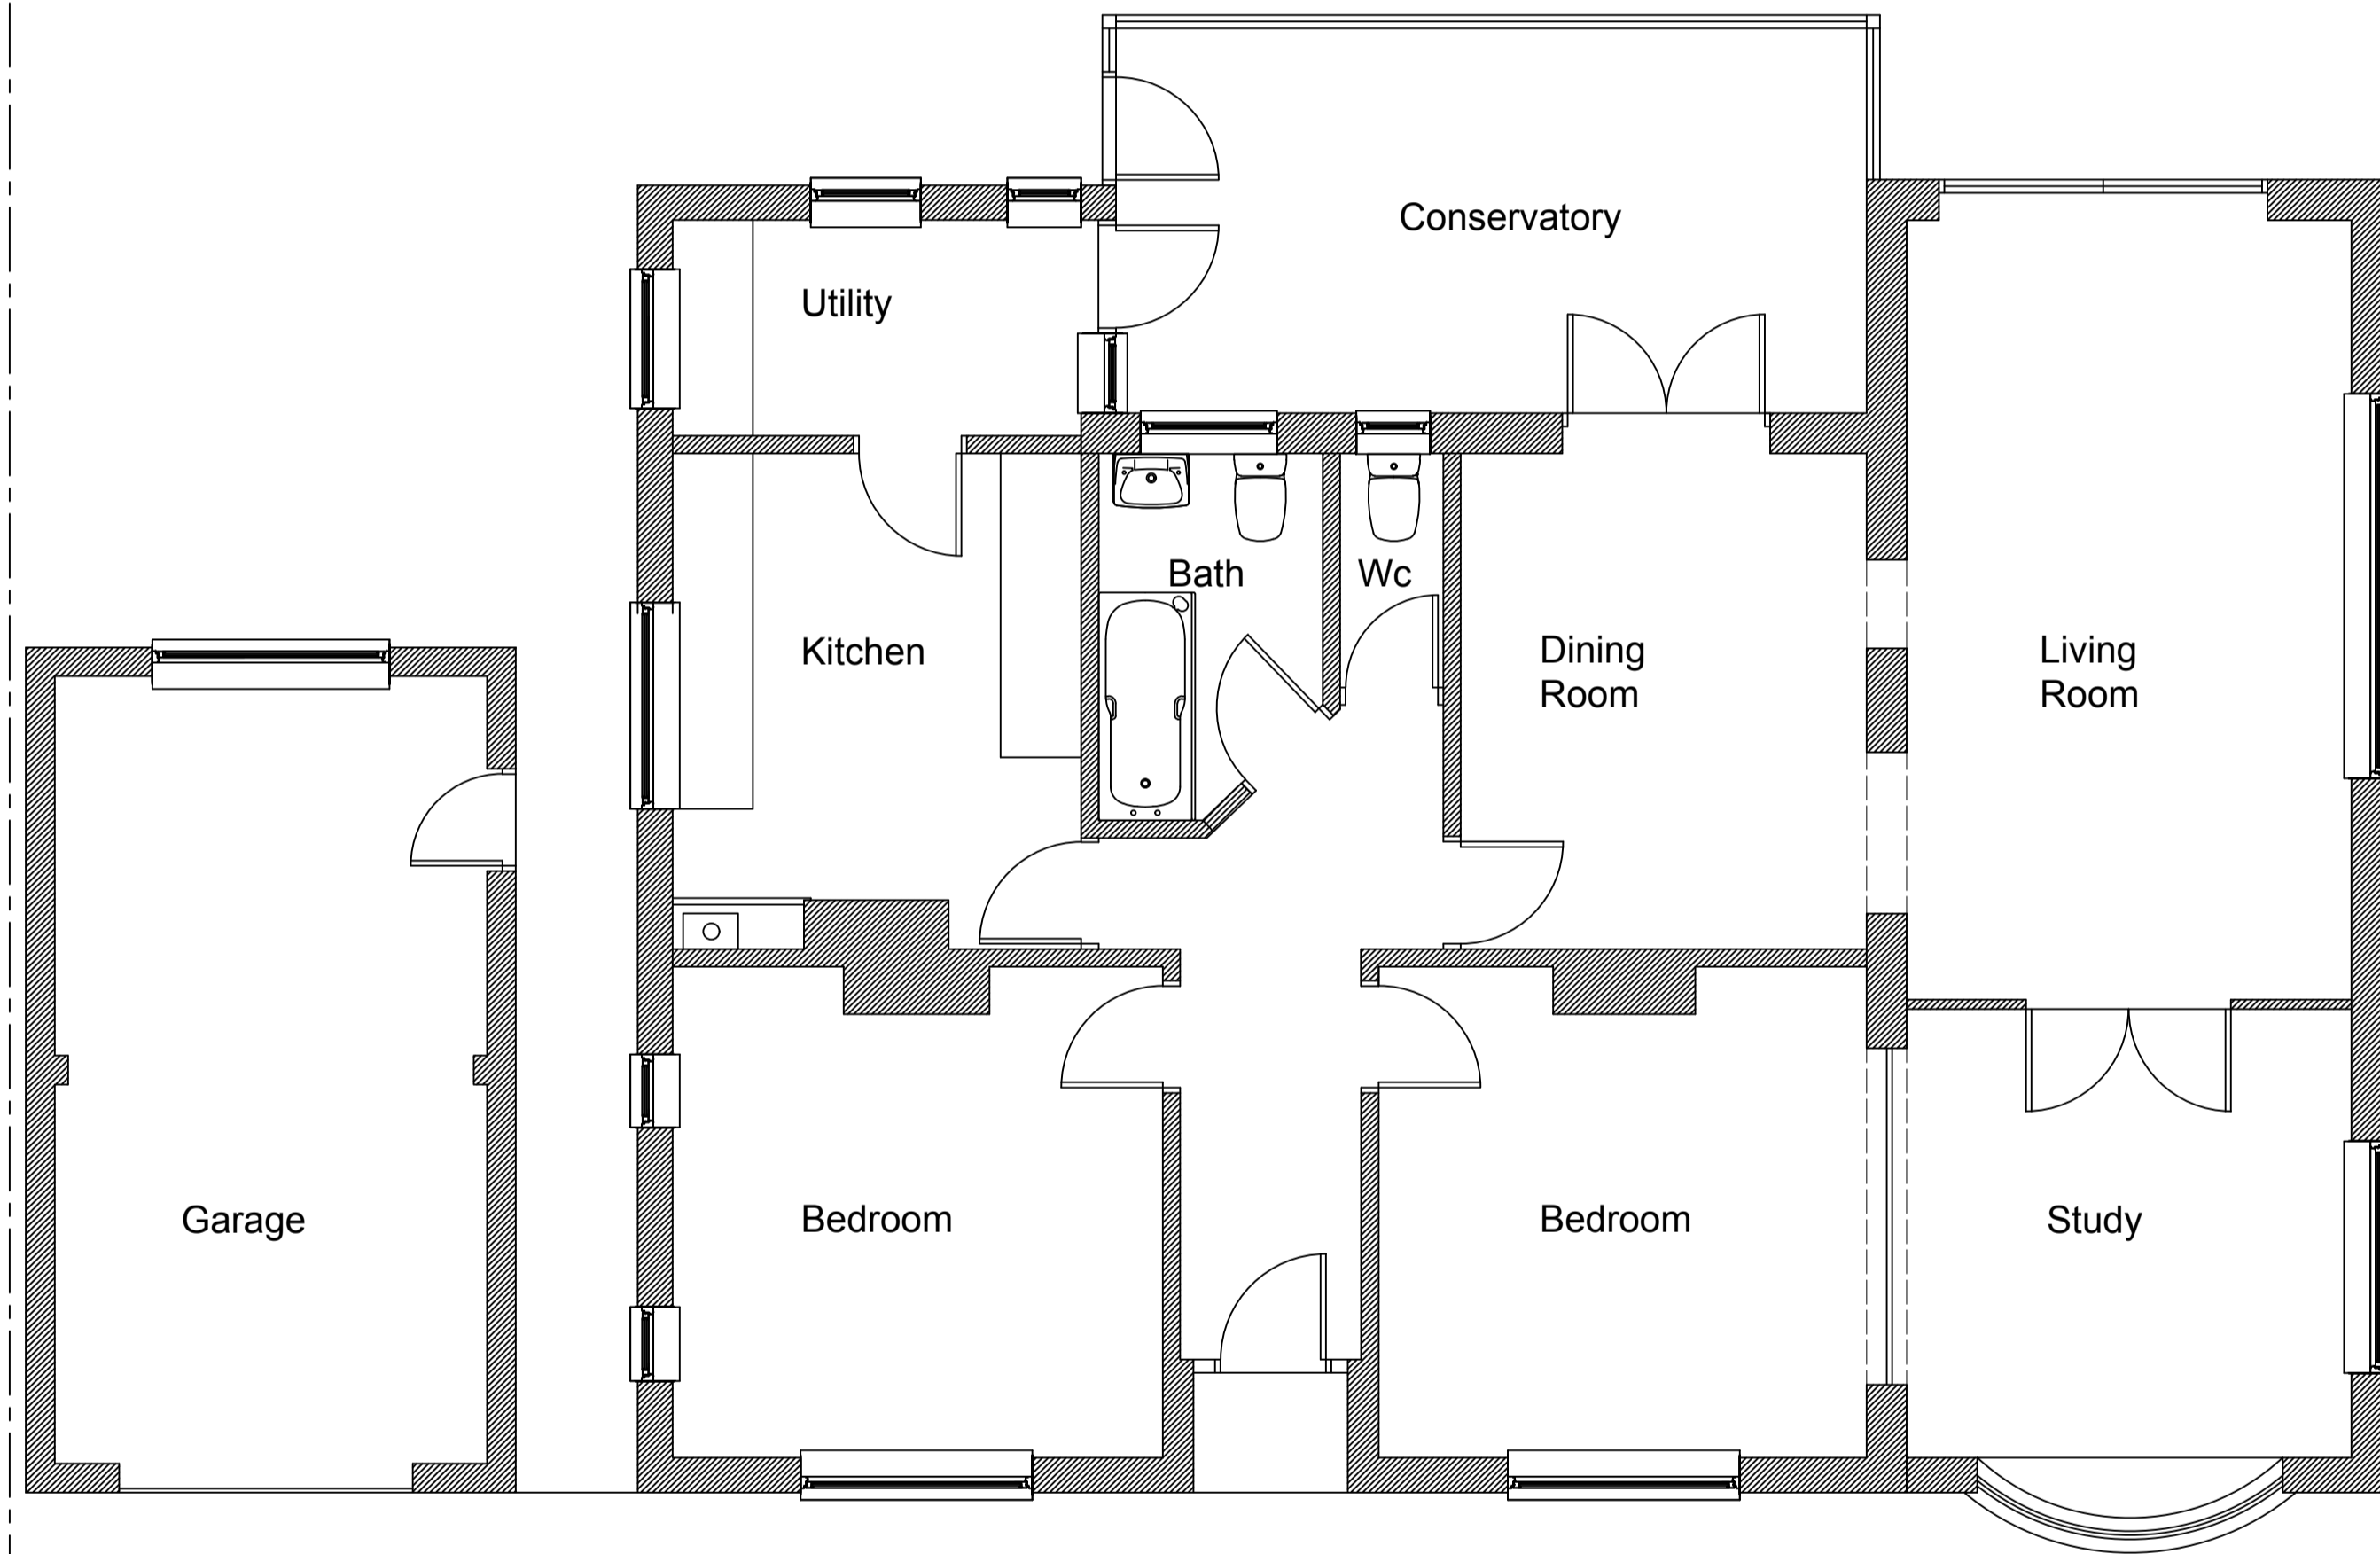

Existing floor plan.

Scale 1:50

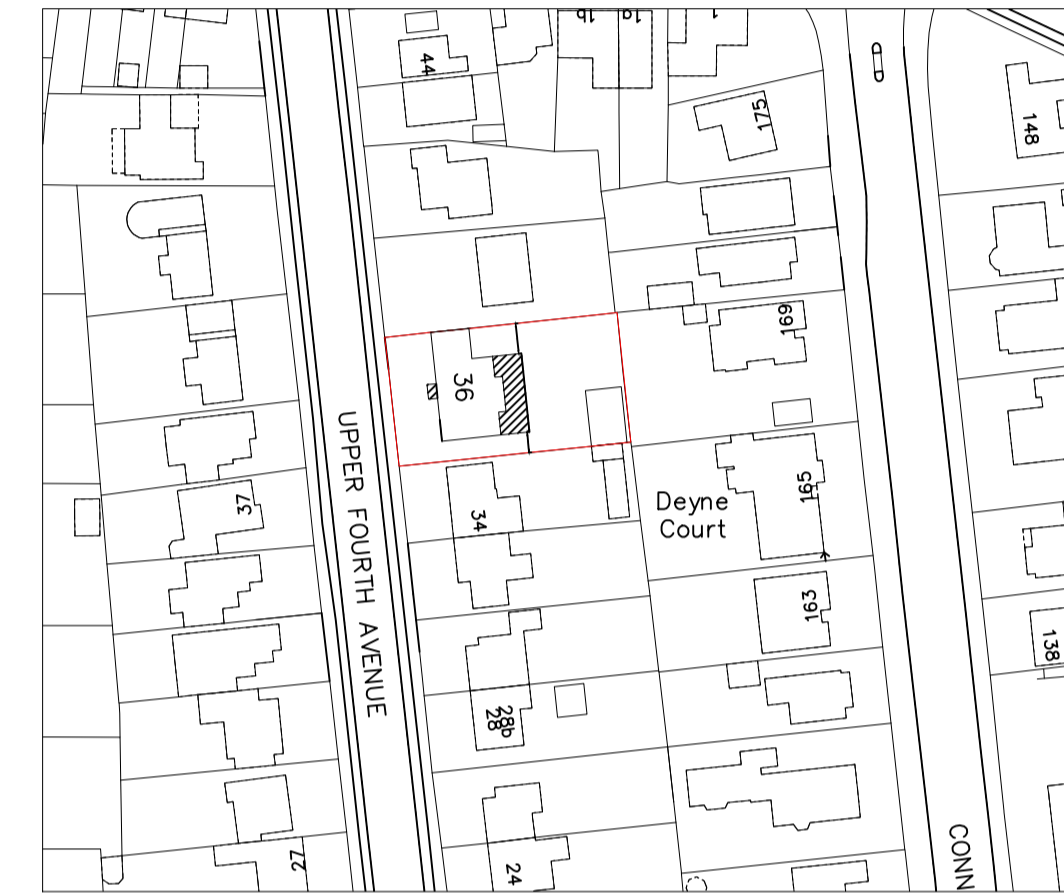



Location plan.

Scale 1-1250



Block plan.

Scale 1:500

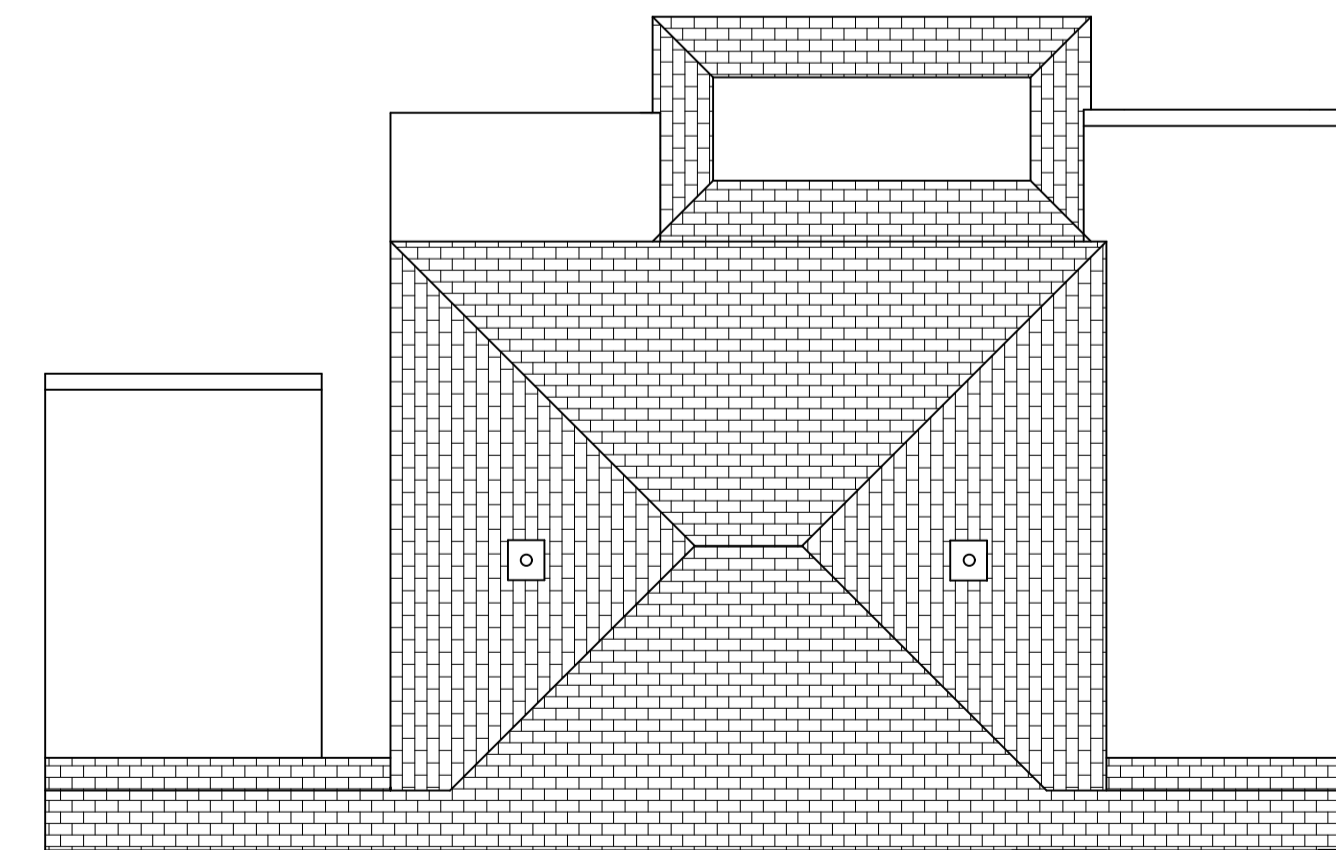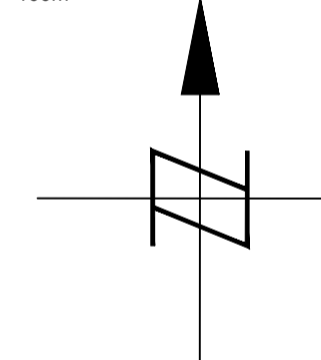

Existing Roof Plan

Scale 1:100



Revisions
Rev A- Planning validation amendments April 2024

Project
Proposed extensions,
alterations.

36 Upper Fourth Avenue
Frinton on Sea
Essex,
CO13 9JS

Drawing
Existing
Plans & Elevations

Scale	Date
See Plan @ A1	March 2024

Status
Planning

Drawing No. / Rev
01 A