



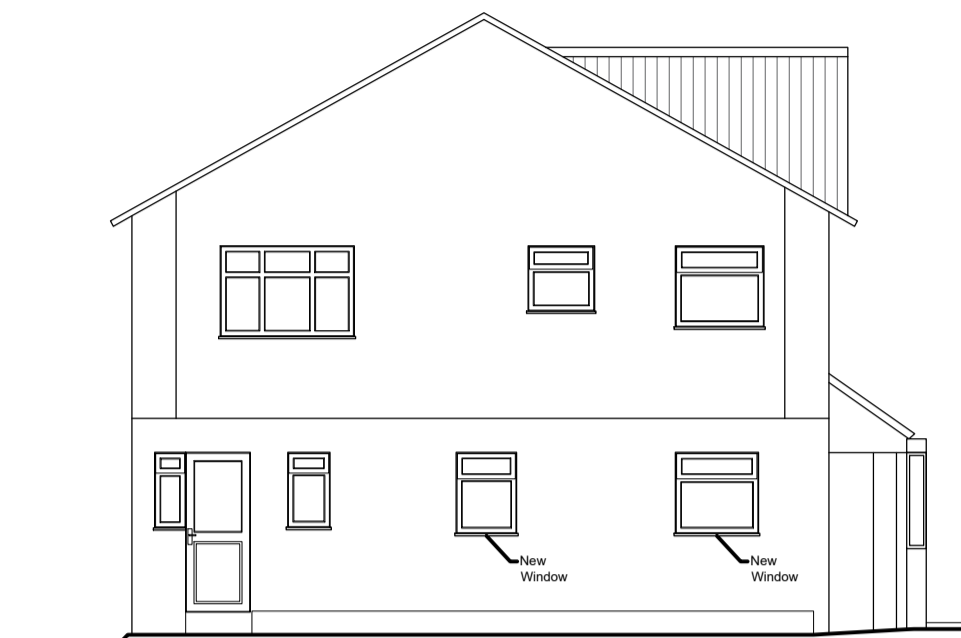

○ Proposed Front Elevation
Scale: 1:100

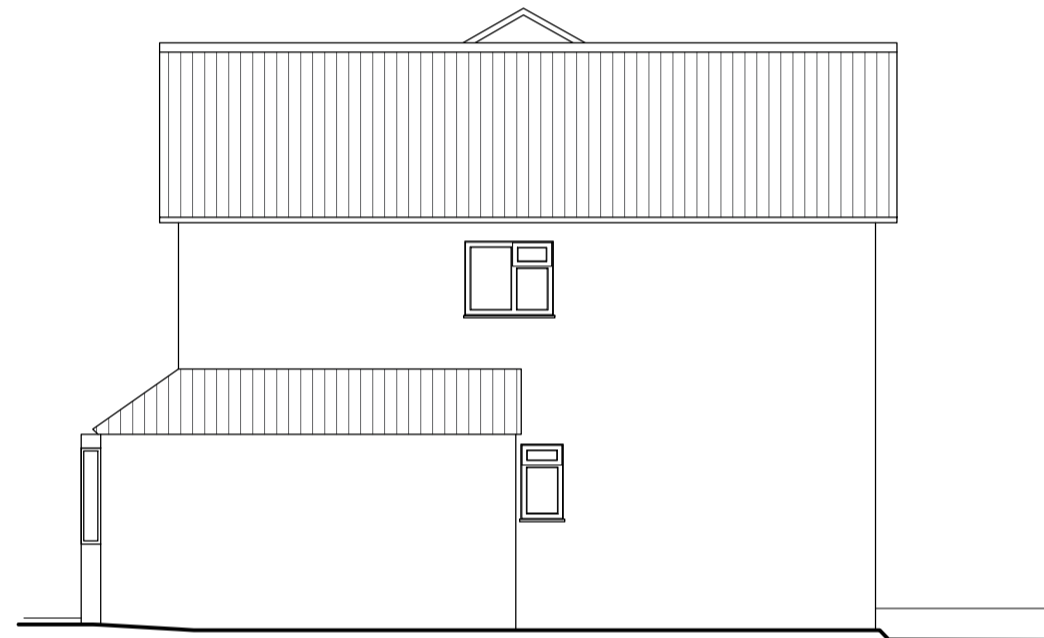


○ Proposed Side Elevation
Scale: 1:100




○ Proposed Side Elevation
Scale: 1:100



○ Proposed Rear Elevation
Scale: 1:100

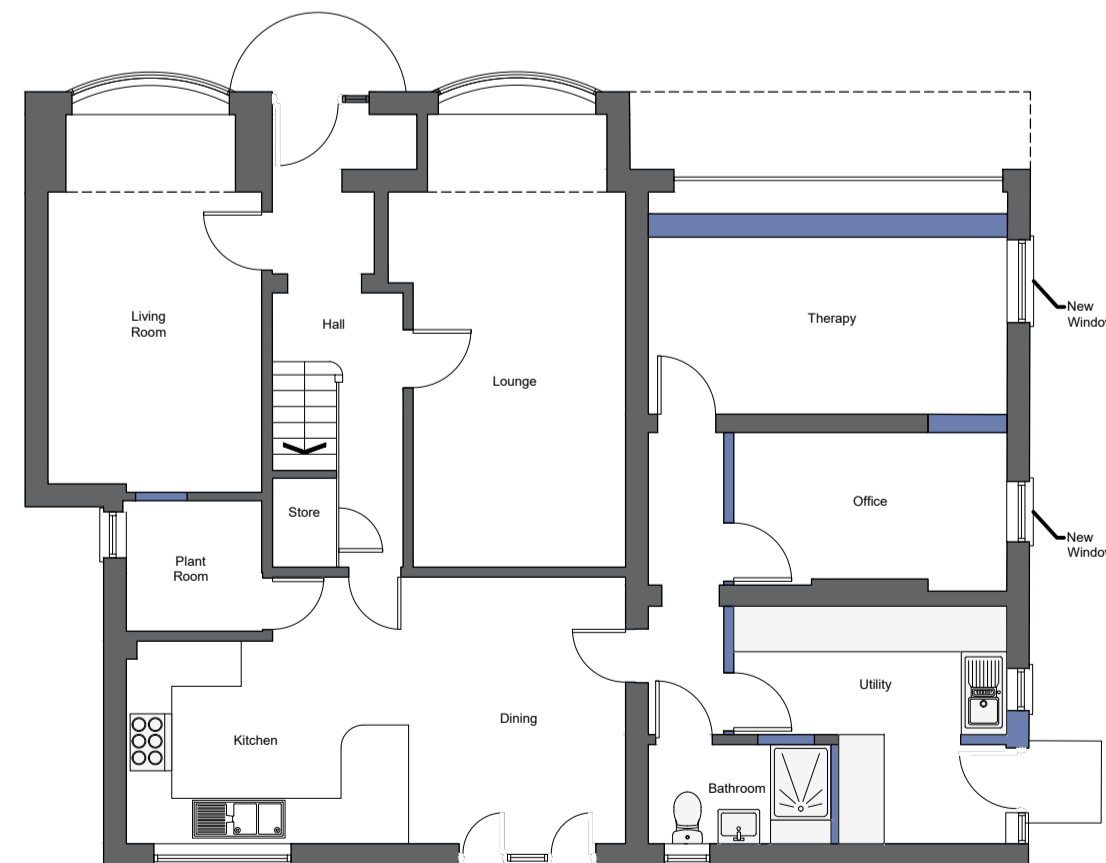


○ Proposed Ground Floor Plan
Scale: 1:100

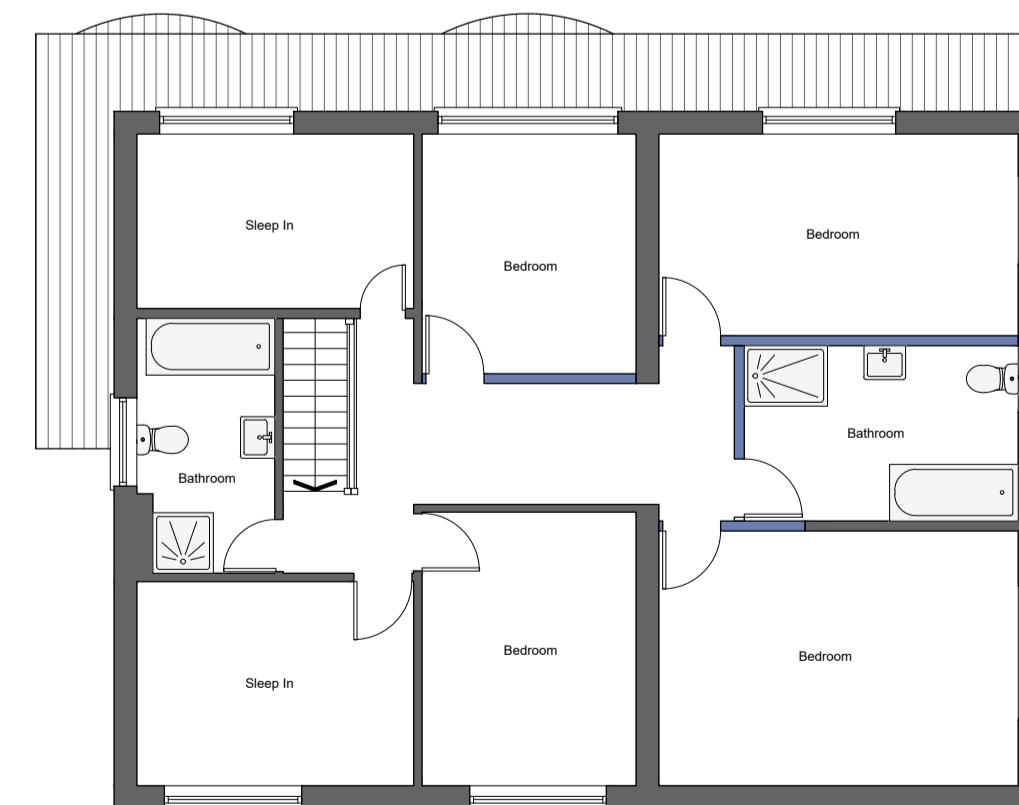

○ Proposed First Floor Plan
Scale: 1:100

- General Notes**
- Copyright 3SIXTY Real Estate Ltd
 - Except for planning purposes, do not scale. Use figured dimensions only
 - Any discrepancies are to be reported to 3SIXTY Real Estate Ltd. before any works commence.
 - In executing the work shown, the contractor shall work in accordance with all relevant British Standards, Codes of Practice and Health & Safety regulations.
 - The contractor shall be responsible for taking all on-site dimensions necessary to complete the works.
 - The contractor shall ensure that fire compartmentation is maintained into concealed voids, service penetrations etc.
 - All pipework drops/cables/conduits etc. to be boxed in/concealed unless noted otherwise.

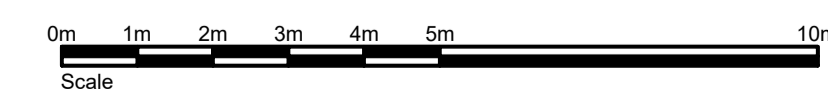

Rev. Date Revision Notes

3SIXTY
REAL ESTATE

16 Whiteladies Road, Bristol, BS8 2LG
www.3SIXTYrealestate.co.uk
0117 247 0120

Project Title
3 Stanley Road
South Banfleet
Essex SS7 3EL

Client
Compass Children's Homes

Drawing Title
Proposed Floor Plans
and Elevations

Drawing No.	1729-A120	Rev.	-
Status	PLANNING		-

Date
03/04/2024

Scale
1:100 @ A1