



**Legend**

 Application boundary

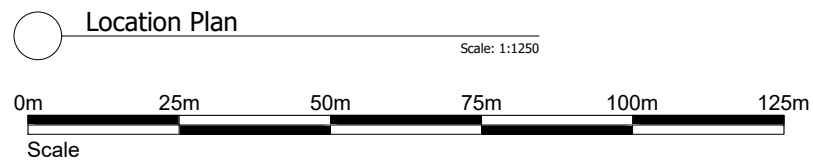

Site Plan  
Scale: 1:200

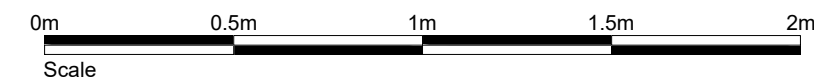

**General Notes**

- Copyright 3SIXTY Real Estate Ltd
- Except for planning purposes, do not scale. Use figured dimensions only
- Any discrepancies are to be reported to 3SIXTY Real Estate Ltd. before any works commence.
- In executing the work shown, the contractor shall work in accordance with all relevant British Standards, Codes of Practice and Health & Safety regulations.
- The contractor shall be responsible for taking all on-site dimensions necessary to complete the works.
- The contractor shall ensure that fire compartmentation is maintained into concealed voids, service penetrations etc.
- All pipework drops/cables/conduits etc. to be boxed in/concealed unless noted otherwise.



Project Title  
3 Stanley Road  
South Banfleet  
Essex SS7 3EL

Client  
Compass Children's Homes  
Drawing Title  
Location and site plan

Drawing No.	Rev.
1729-A101	-
Status	
<b>PLANNING</b>	

Date  
06/02/2024

Scale  
1:1250 @ A3