



This drawing is copyright and must not be reissued, loaned or copied without the written consent of this practice. All dimensions must be checked on site before proceeding and any discrepancies notified immediately.

All drawings to be read in conjunction with consultant structural engineers, mechanical and electrical consultants, acoustic engineers, energy consultants, etc. design calculation sheets, specifications and drawings plus any accompanying product literature, accredited details, etc.


© Copyright Livemore

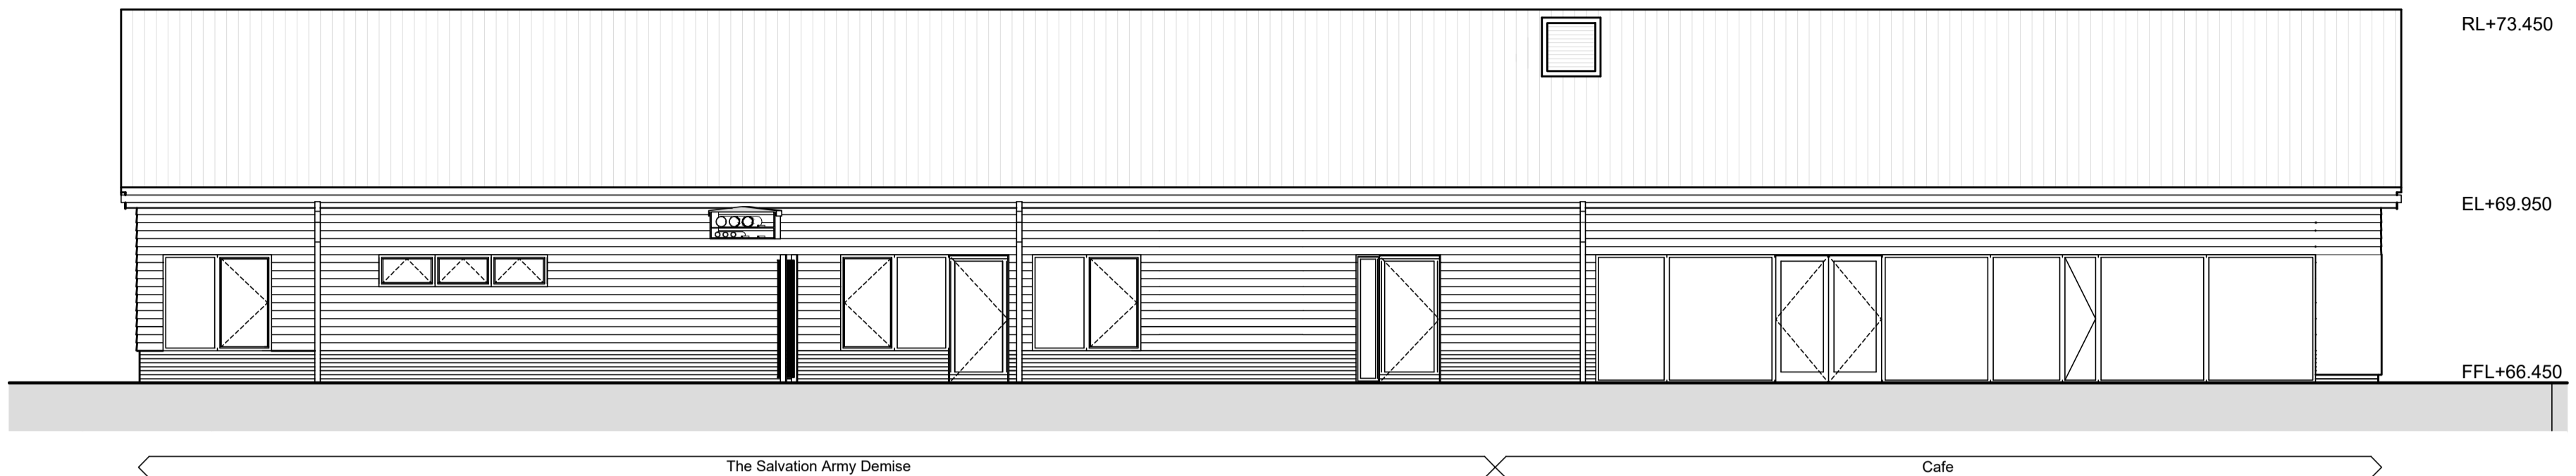


EXISTING SIDE ELEVATION A
(scale 1:100)

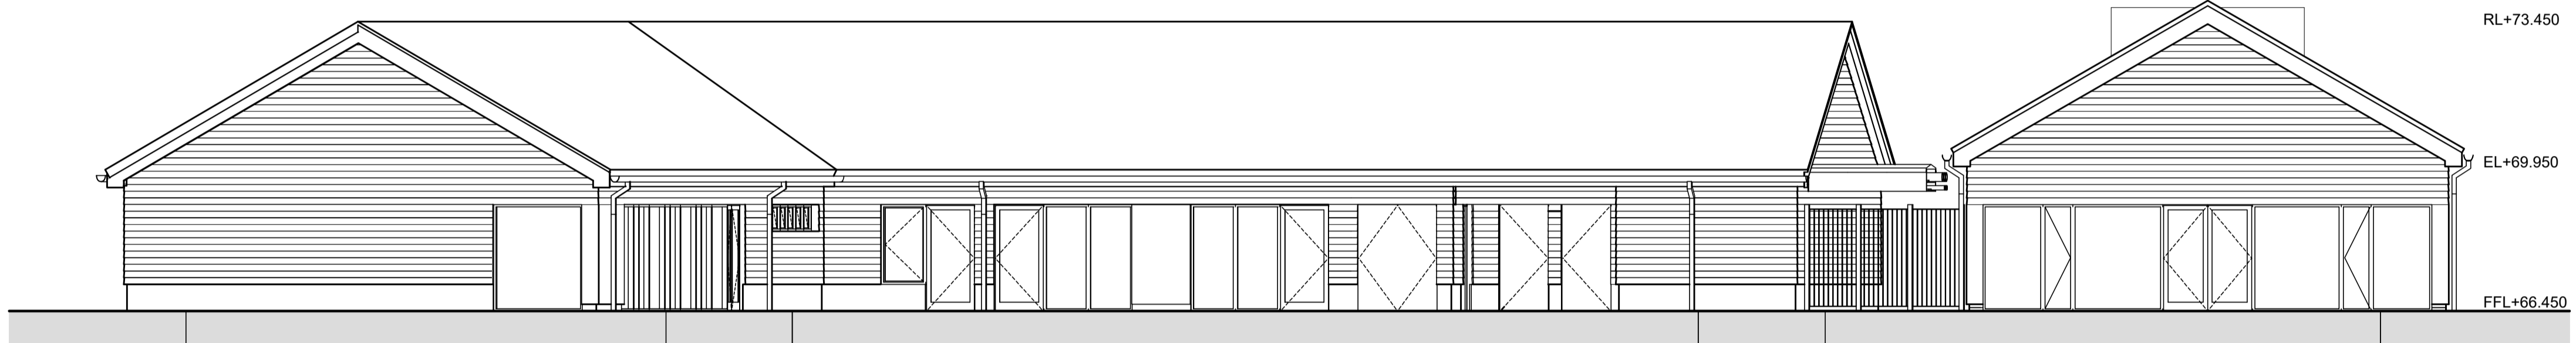

EXISTING FRONT ELEVATION B
(scale 1:100)

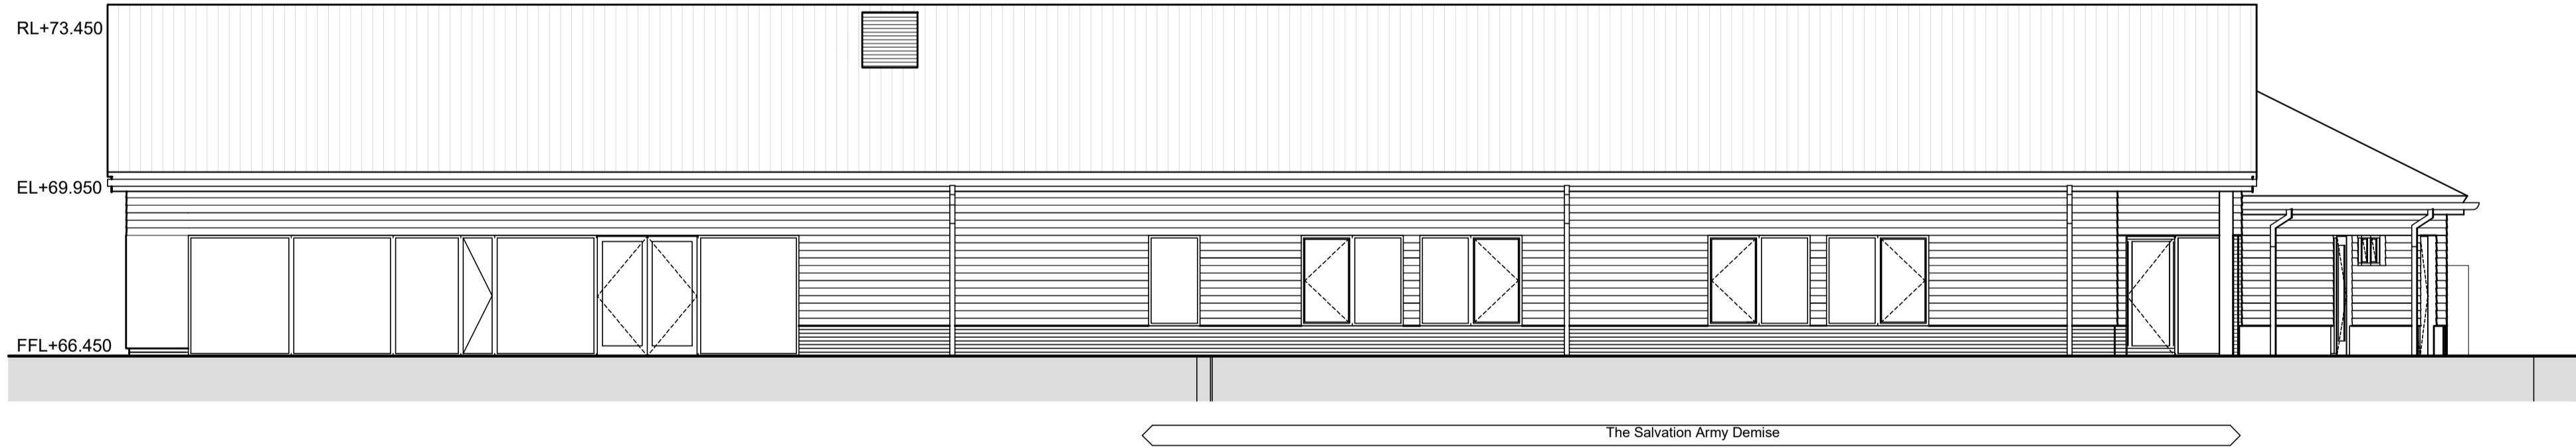

EXISTING SIDE ELEVATION C
(scale 1:100)

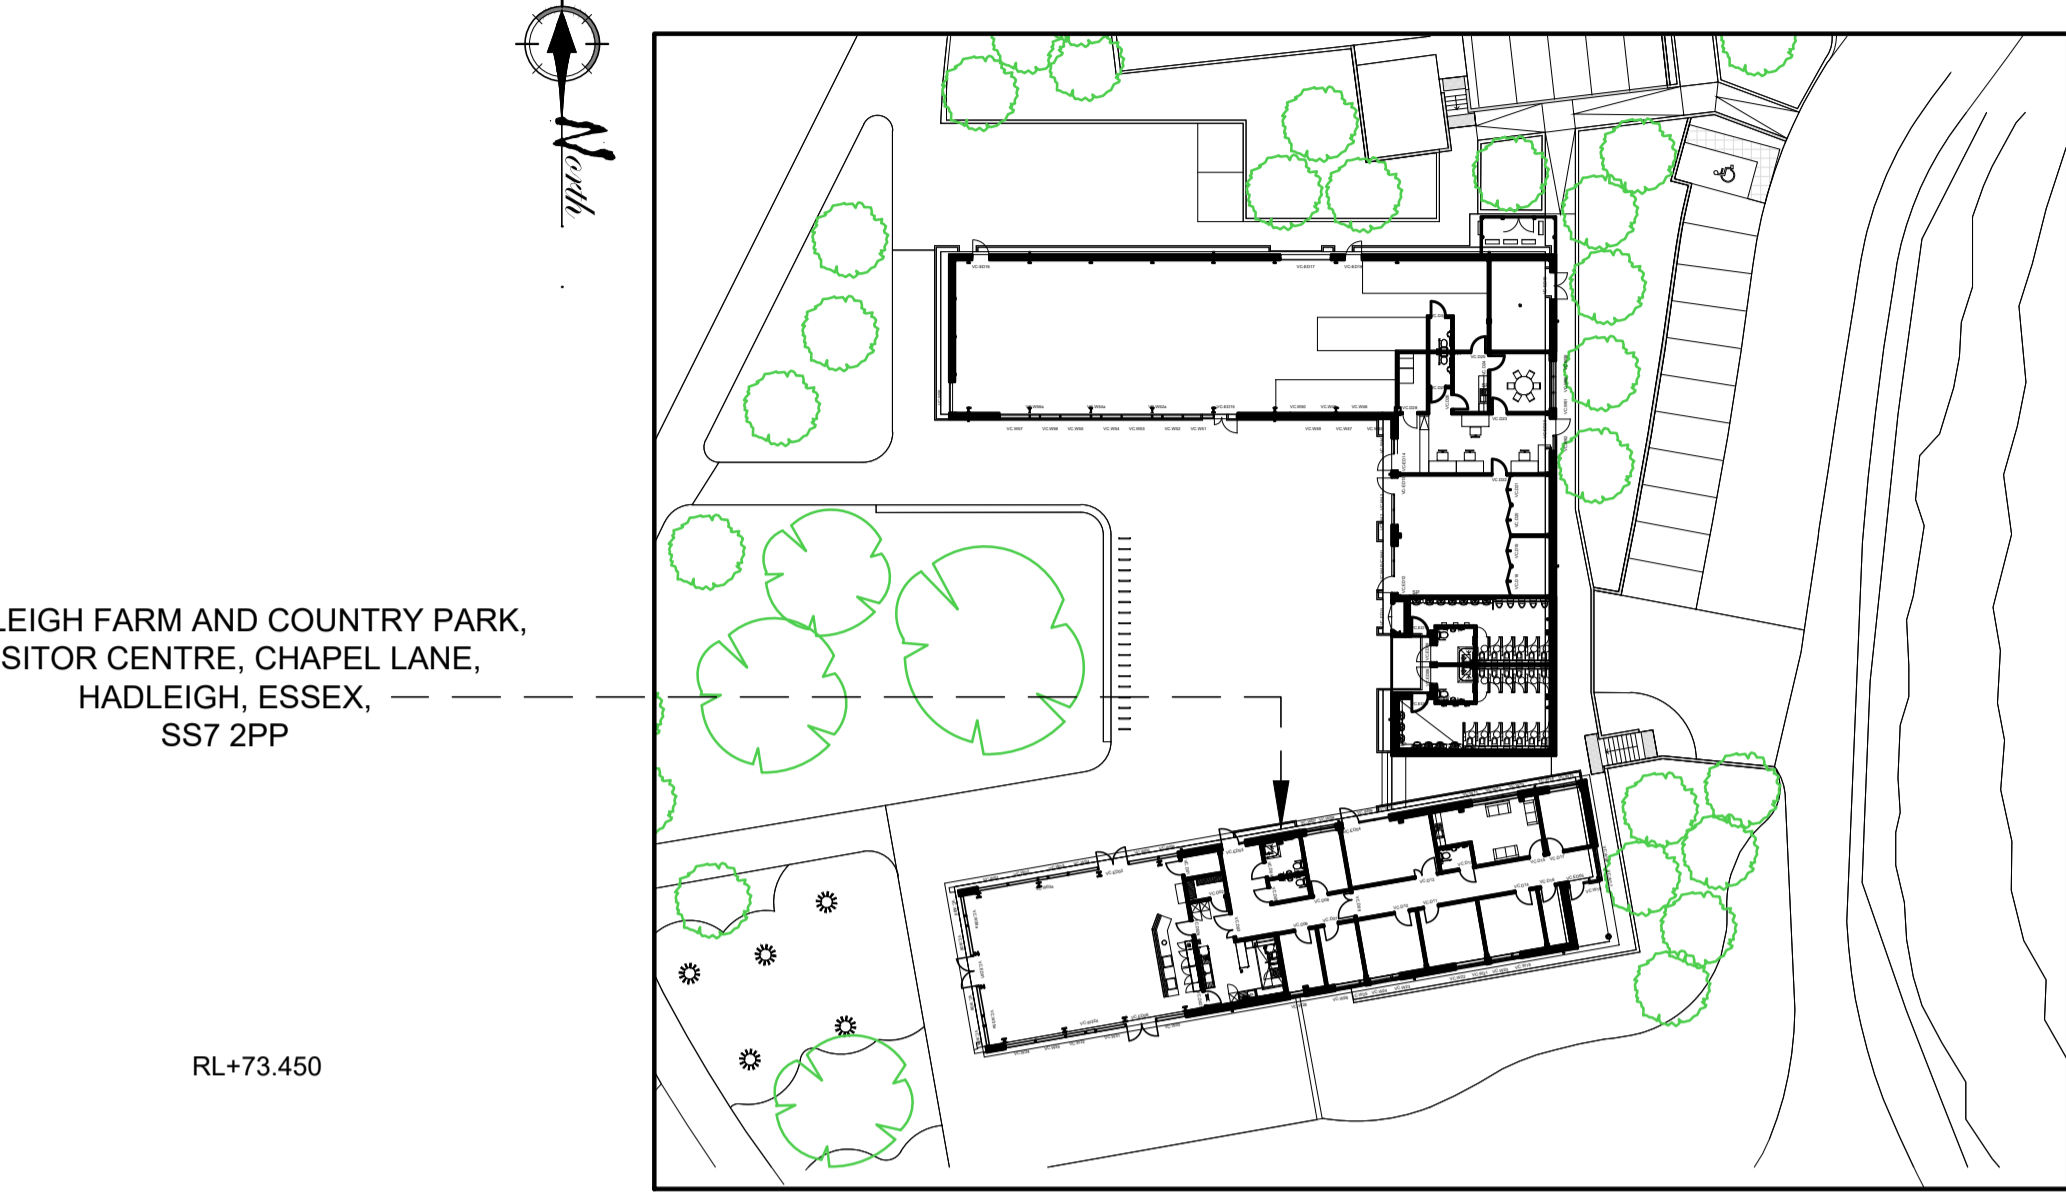

SITE BLOCK PLAN
SCALE 1:500

HADLEIGH FARM AND COUNTRY PARK,
VISITOR CENTRE, CHAPEL LANE,
HADLEIGH, ESSEX,
SS7 2PP



EXISTING SIDE ELEVATION D
(scale 1:100)

lines indicate hidden or high level elements
line indicates boundary lines of site demise

B	scales updated	18/04/2024
A	scales updated	16/04/2024
-	PLANNING APPLICATION ISSUE	03/04/2024
-	-	-

Rev.	Amendment	Date



Client THE SALVATION ARMY

Project HADLEIGH FARM AND COUNTRY PARK
VISITOR CENTRE, CHAPEL LANE
HADLEIGH, ESSEX, SS7 2PP

Title EXISTING ELEVATIONS,
AND BLOCK PLAN

Drawn by: DO Date: 21/03/2024

Checked by: DO

Scale @ A1: 1:100/500 Drg. No.: 17825-01

Leigh-on-Sea Office
1446-1448 London Rd,
Leigh-on-Sea, S99 2UW
leigh.office@livemore.co.uk
01702 714977

Hanningfield Office
Unit 8 1st Floor Office
Old Church Road,
East Hanningfield
Chelmsford
CM3 8AB

RICS

www.livemore.co.uk

