


This drawing is copyright and must not be reissued, loaned or copied without the written consent of this practice. All dimensions must be checked on site before proceeding and any discrepancies notified immediately.

All drawings to be read in conjunction with consultant structural engineers, mechanical and electrical consultants, acoustic engineers, energy consultants, etc. design calculation sheets, specifications and drawings plus any accompanying product literature, accredited details, etc.

© Copyright Livemore

lines indicate hidden or high level elements
 line indicates boundary lines of site demise

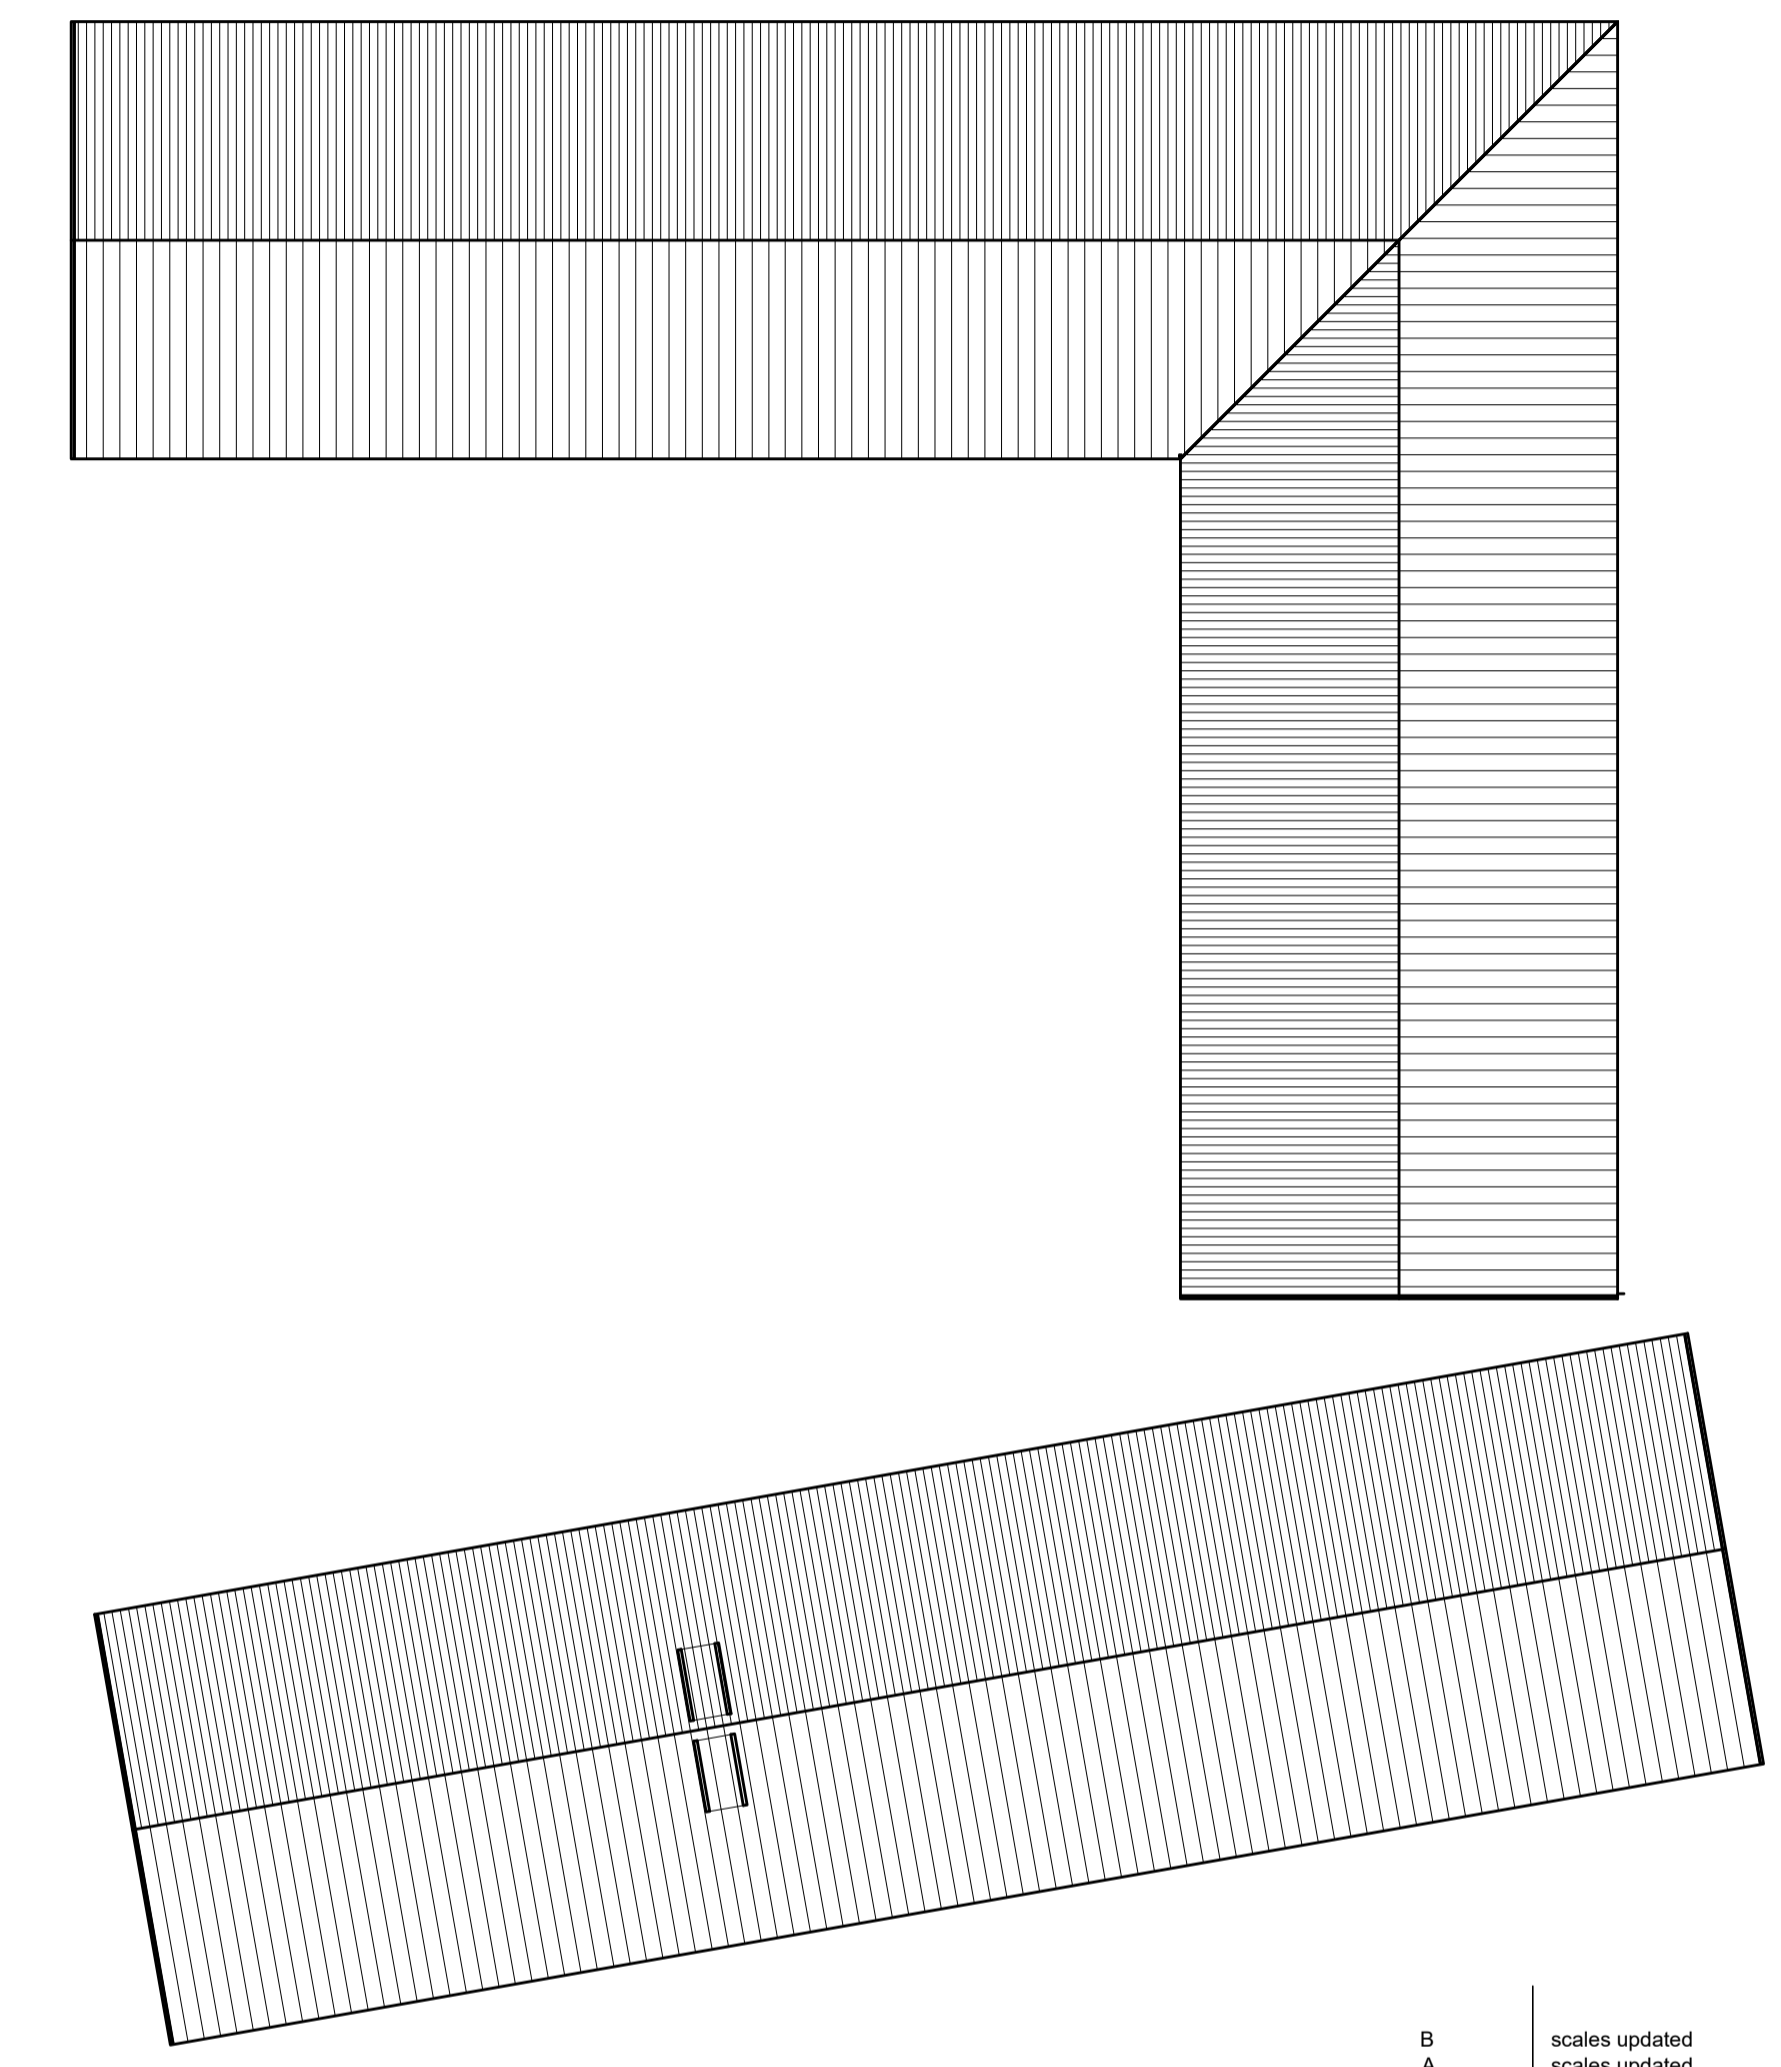

EXISTING PART GROUND FLOOR PLAN
 scale 1:100

EXISTING ROOF PLAN
 SCALE 1:200

B	scales updated	18/04/2024
A	scales updated	16/04/2024
-	PLANNING APPLICATION ISSUE	03/04/2024
-	-	-
Rev.	Amendment	Date

Client THE SALVATION ARMY

Project HADLEIGH FARM AND COUNTRY PARK VISITOR CENTRE, CHAPEL LANE HADLEIGH, ESSEX, SS7 2PP

Title EXISTING PART GROUND FLOOR PLAN AND ROOF PLAN

Drawn by: DO Date: 21/03/2024

Checked by: DO

Scale @ A1: 1:100/200 Drg. No.: 17825-02

Leigh-on-Sea Office
 1446-1448 London Rd,
 Leigh-on-Sea, S99 2UW
 leigh.office@livemore.co.uk
 01702 714977

Hanningfield Office
 Unit 8 1st Floor Office
 Old Church Road,
 East Hanningfield
 Chelmsford
 CM3 8AB

