



General Notes
 1. All dimensions are shown in 'mm' unless otherwise stated.
 2. The contractor, sub-contractors and suppliers must verify all dimensions on site prior to the commencement of any work.
 3. This drawing is to be read in conjunction with all relevant engineers and specialist sub-contractors drawings and specifications.
 4. Any discrepancies are to be brought to the designers attention.



Street Scene
 Scale 1:100
 metres

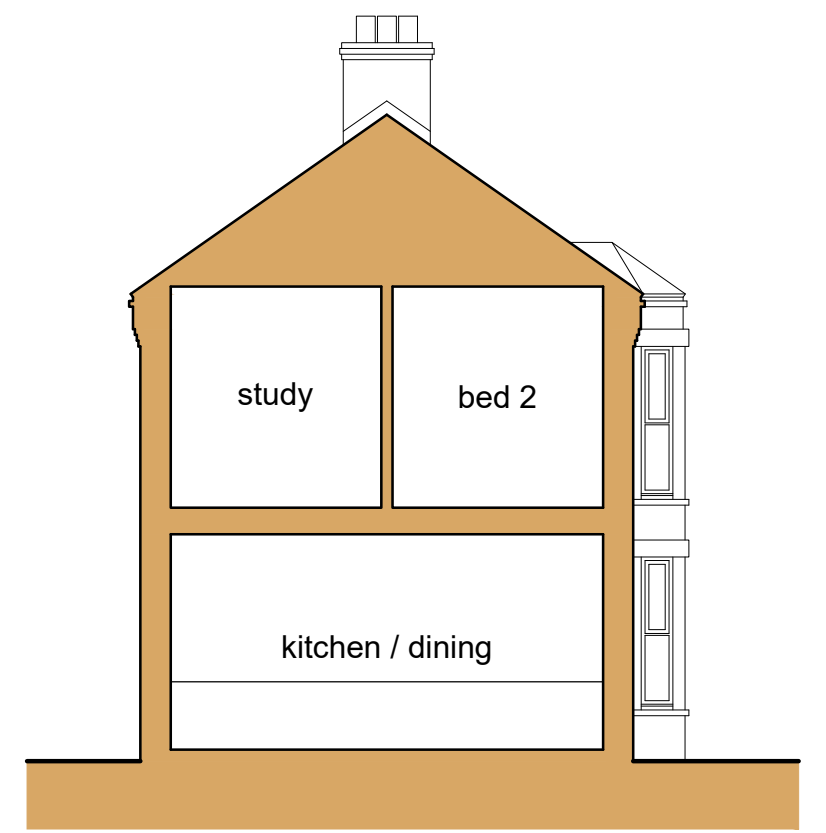


Section A-A
 Scale 1:100
 metres

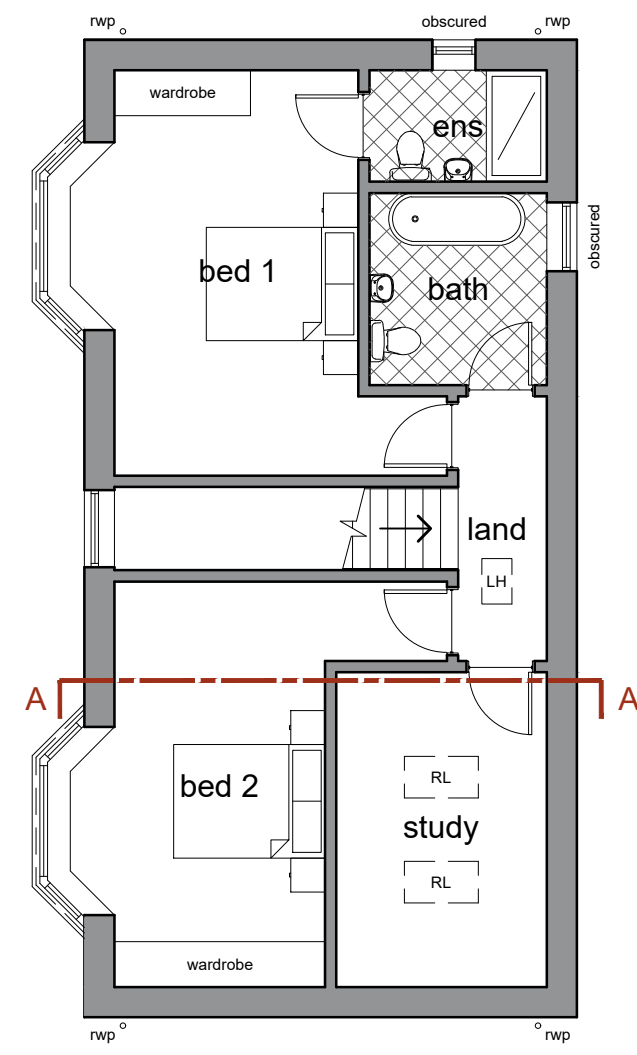


First Floor Plan
 Scale 1:100
 metres




Front Elevation (NW)
 Scale 1:100
 metres

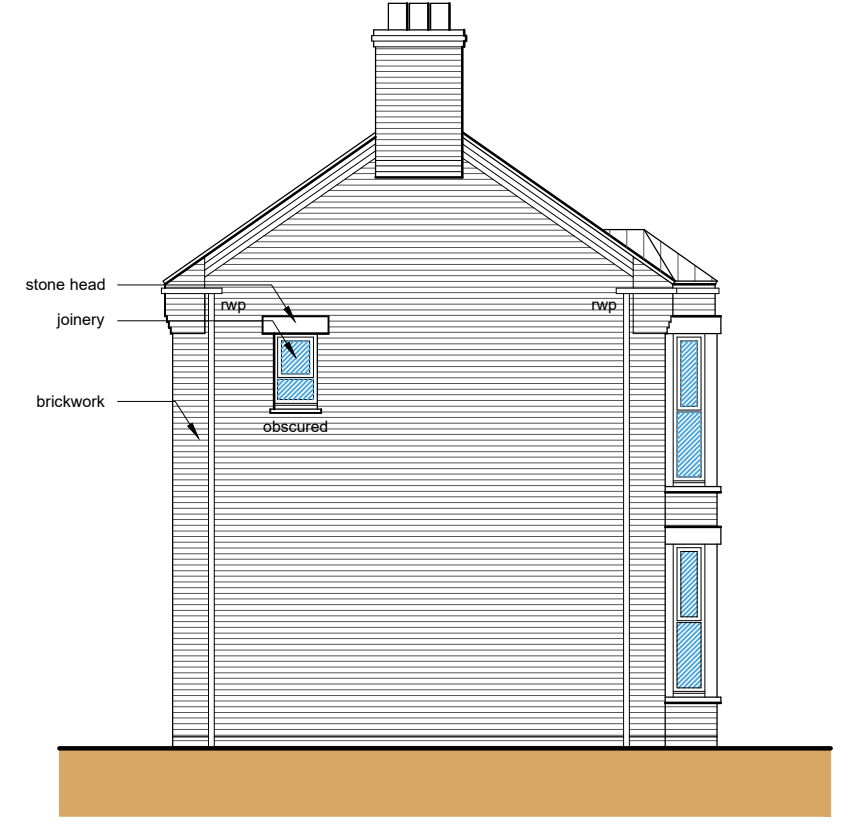


Side Elevation (NE)
 Scale 1:100
 metres

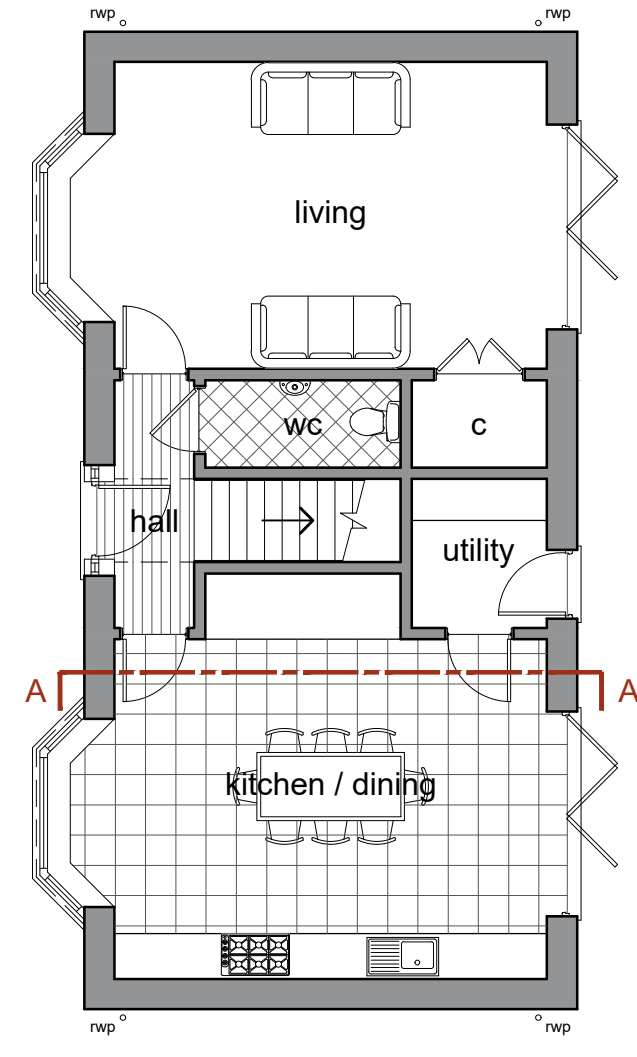

Ground Floor Plan
 Scale 1:100
 metres

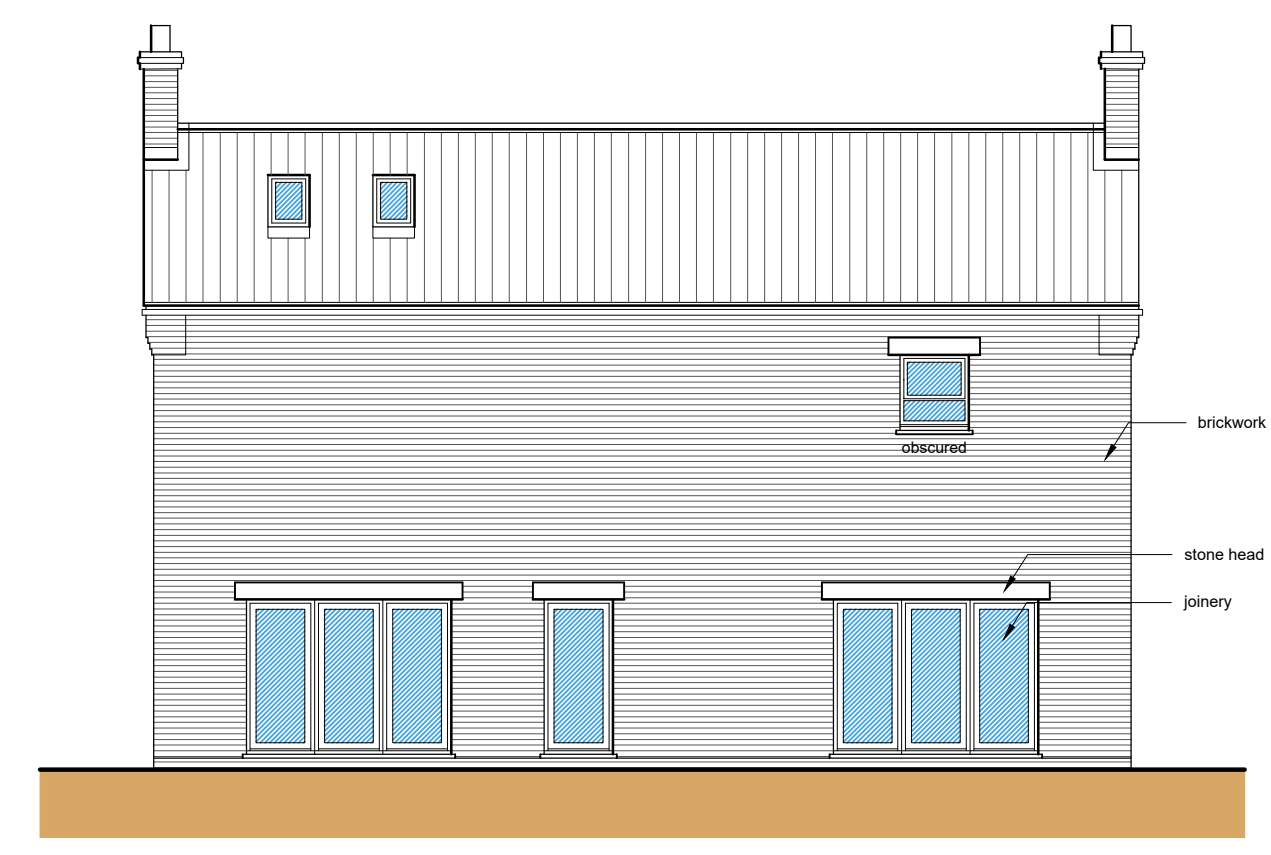

Rear Elevation (SE)
 Scale 1:100
 metres

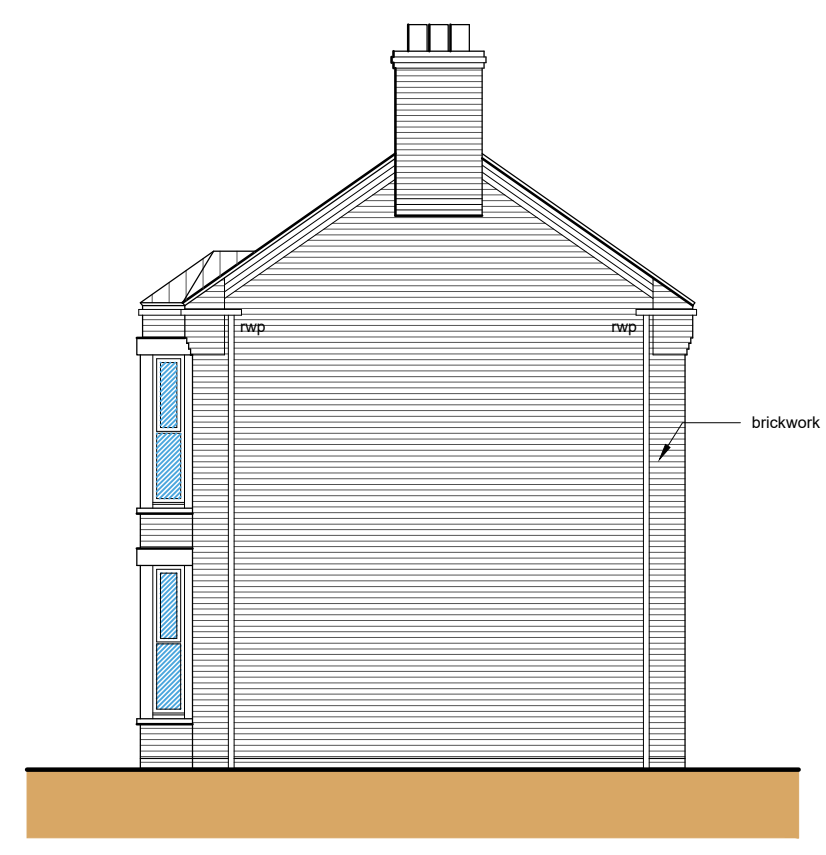

Side Elevation (SW)
 Scale 1:100
 metres

Status
FOR APPROVAL

SWANN EDWARDS
 ARCHITECTURE
 Swann Edwards Architecture Limited, Black Barn, Fen Road, Guyhirn, Wisbech, Cambs. PE13 4AA.
 t 01945 450694 e info@swannedwards.co.uk w www.swannedwards.co.uk

Job Title Proposed Dwelling, Land to the Rear of 11 Clarkson Avenue, Wisbech, PE13 2EN For: Mr Hammond	Date December 2023	Drawn by BR
Checked by GE	Job No. SE-2045	Sheet Size A1
Drawing Title Planning Drawing Floor Plans, Elevations and Sections	Dwg No. PP1100	Revision B