

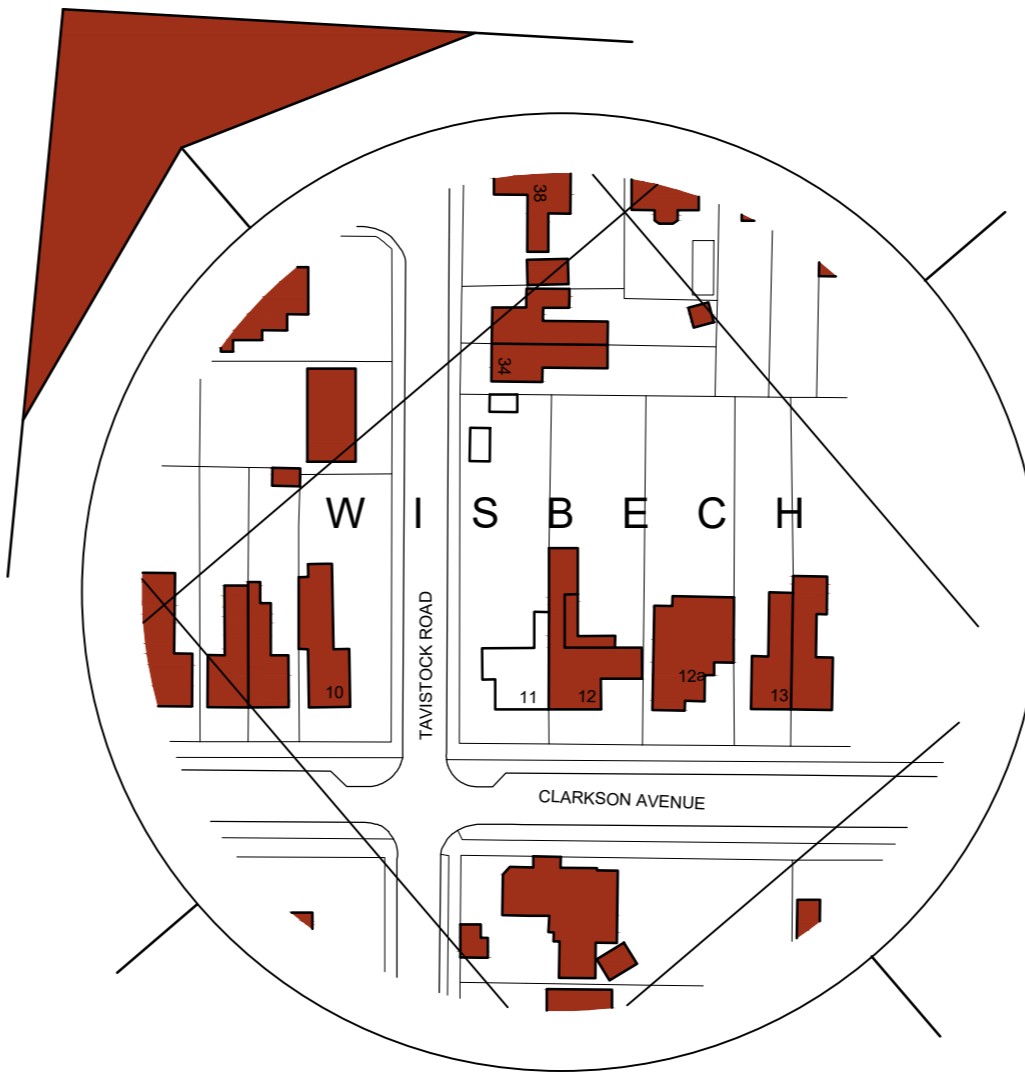


Site Plan
Scale: 1:200

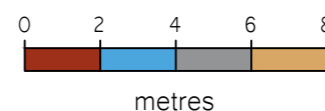

Location Plan
Scale: 1:1250

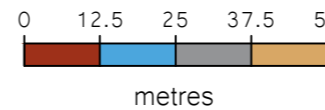

SITE PLAN KEY

	Indicates surveyed buildings		Indicates approximate position of un-surveyed trees, hedging and planting
	Indicates un-surveyed buildings on site		Indicates site access
	Indicates un-surveyed buildings taken from OS map		Indicates site levels taken from temporary datum
	Indicates position of surveyed trees, hedging and planting		Indicates risk identified on site survey

- General Notes**
1. All dimensions are shown in 'mm' unless otherwise stated.
 2. The contractor, sub-contractors and suppliers must verify all dimensions on site prior to the commencement of any work.
 3. This drawing is to be read in conjunction with all relevant engineers and specialist sub-contractors drawings and specifications.
 4. Any discrepancies are to be brought to the designers attention.

SITE RISK NOTIFICATION KEY
To be used with reference to the accompanying Project Risk Register

S01	Limited Access	S02	Trees

Status
AS EXISTING

SWANN EDWARDS ARCHITECTURE

Swann Edwards Architecture Limited, Black Barn, Fen Road, Guyhirn, Wisbech, Cambs. PE13 4AA
t 01945 450694 e info@swannedwards.co.uk w www.swannedwards.co.uk

Proposed Dwelling/s, Land to the Rear of 11 Clarkson Avenue, Wisbech, PE13 2EG For: Mr Hammond	Job Title	Date	Drawn by
	Survey Drawing	November 2023	BR
	Job No.	Checked by	Sheet Size
	SE-2045	GE	A2
	Dwg No.	Revision	
	100		