



Site Plan
Scale: 1:200

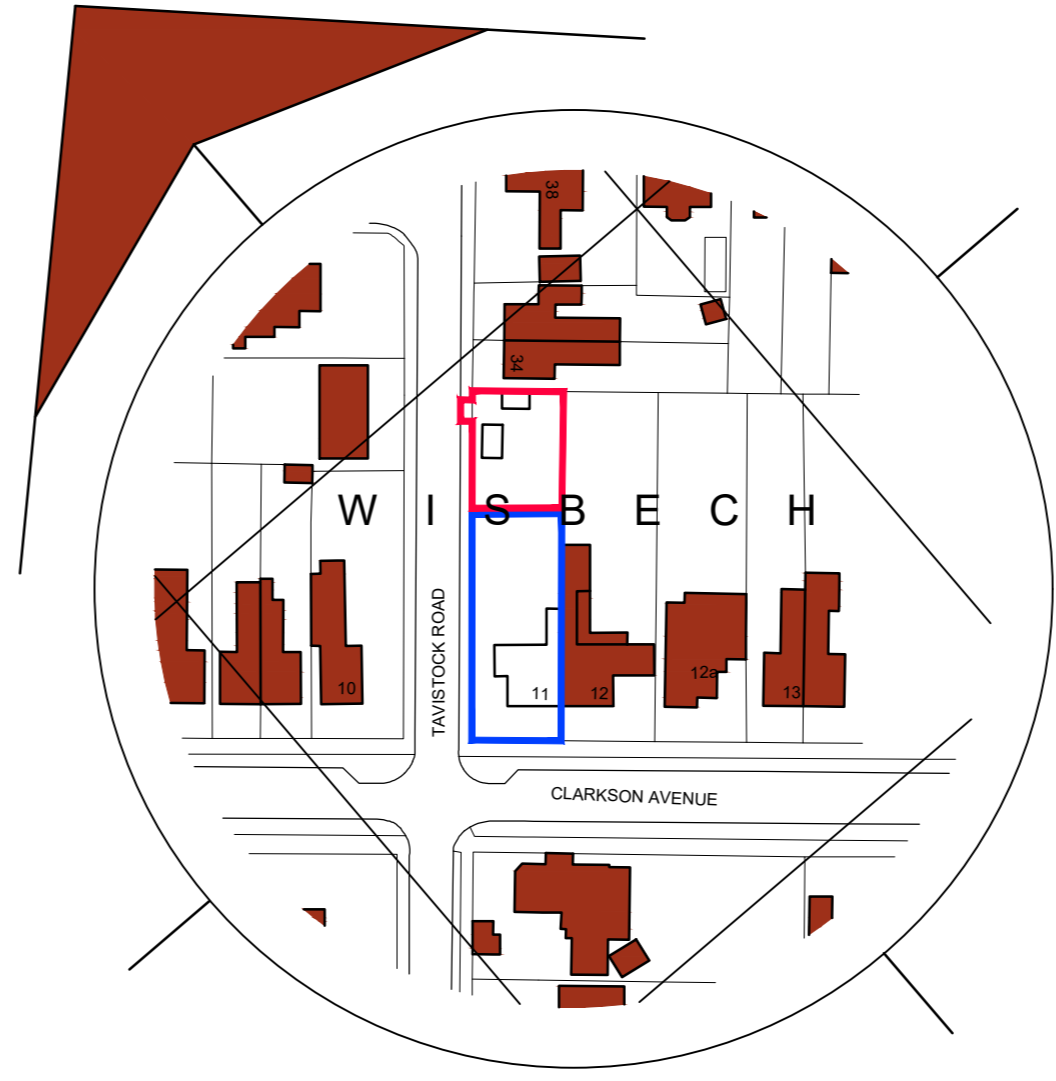

Location Plan
Scale: 1:1250

SITE PLAN KEY

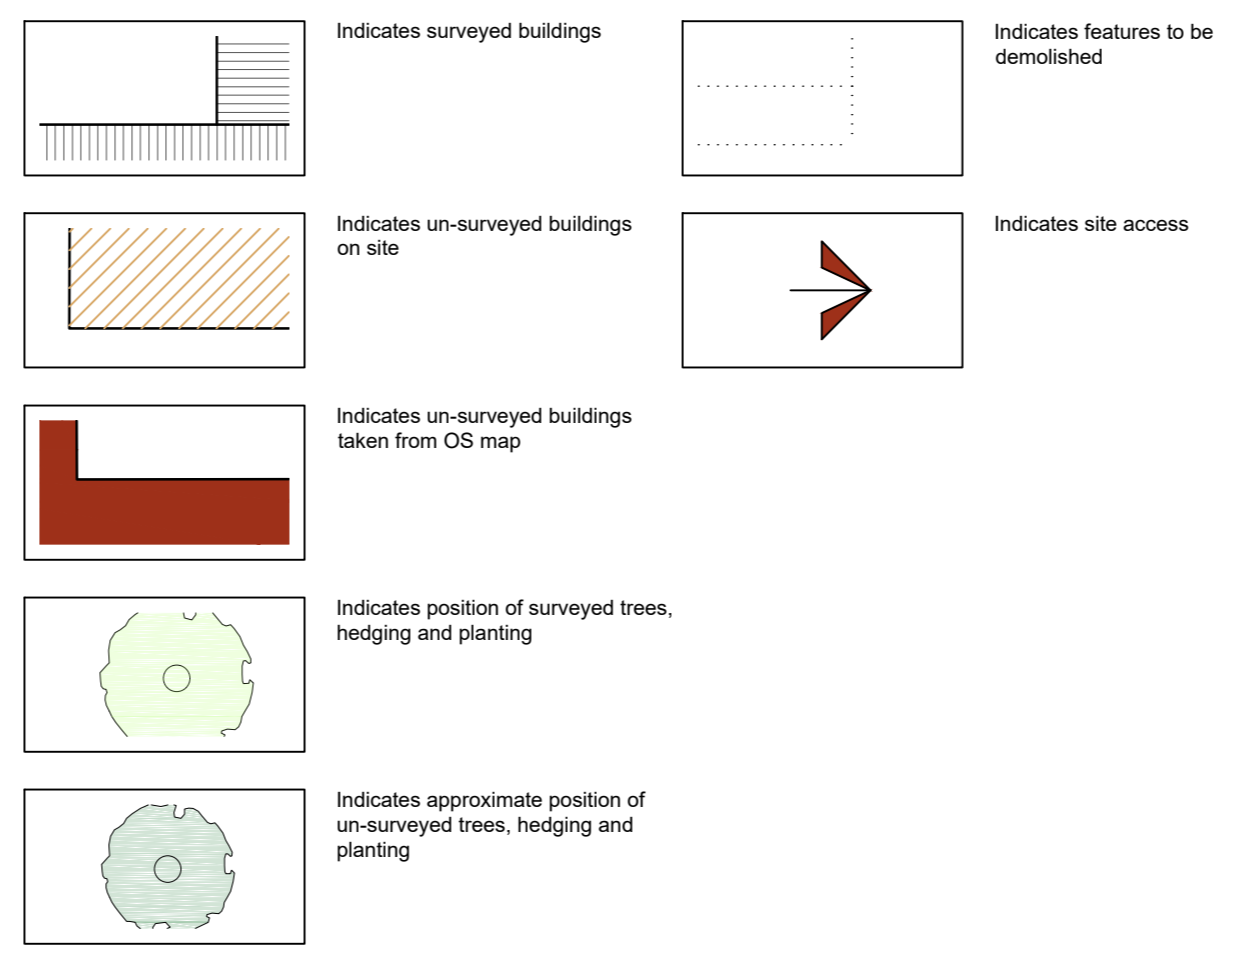

- General Notes**
1. All dimensions are shown in 'mm' unless otherwise stated.
 2. The contractor, sub-contractors and suppliers must verify all dimensions on site prior to the commencement of any work.
 3. This drawing is to be read in conjunction with all relevant engineers and specialist sub-contractors drawings and specifications.
 4. Any discrepancies are to be brought to the designers attention.

Status
FOR APPROVAL



Swann Edwards Architecture Limited, Black Barn, Fen Road, Guyhirn, Wisbech, Cambs. PE13 4AA
t 01945 450694 e info@swannedwards.co.uk w www.swannedwards.co.uk

Job Title Proposed Dwelling, Land to the Rear of 11 Clarkson Avenue, Wisbech, PE13 2EN For: Mr Hammond	Date December 2023	Drawn by BR
	Checked by GE	
Drawing Title Planning Drawing Site and Location Plan	Job No. SE-2045	Sheet Size A2
	Dwg No. PP1000	Revision A