



Proposed Front Elevation with Shop Signage
Scale 1:50

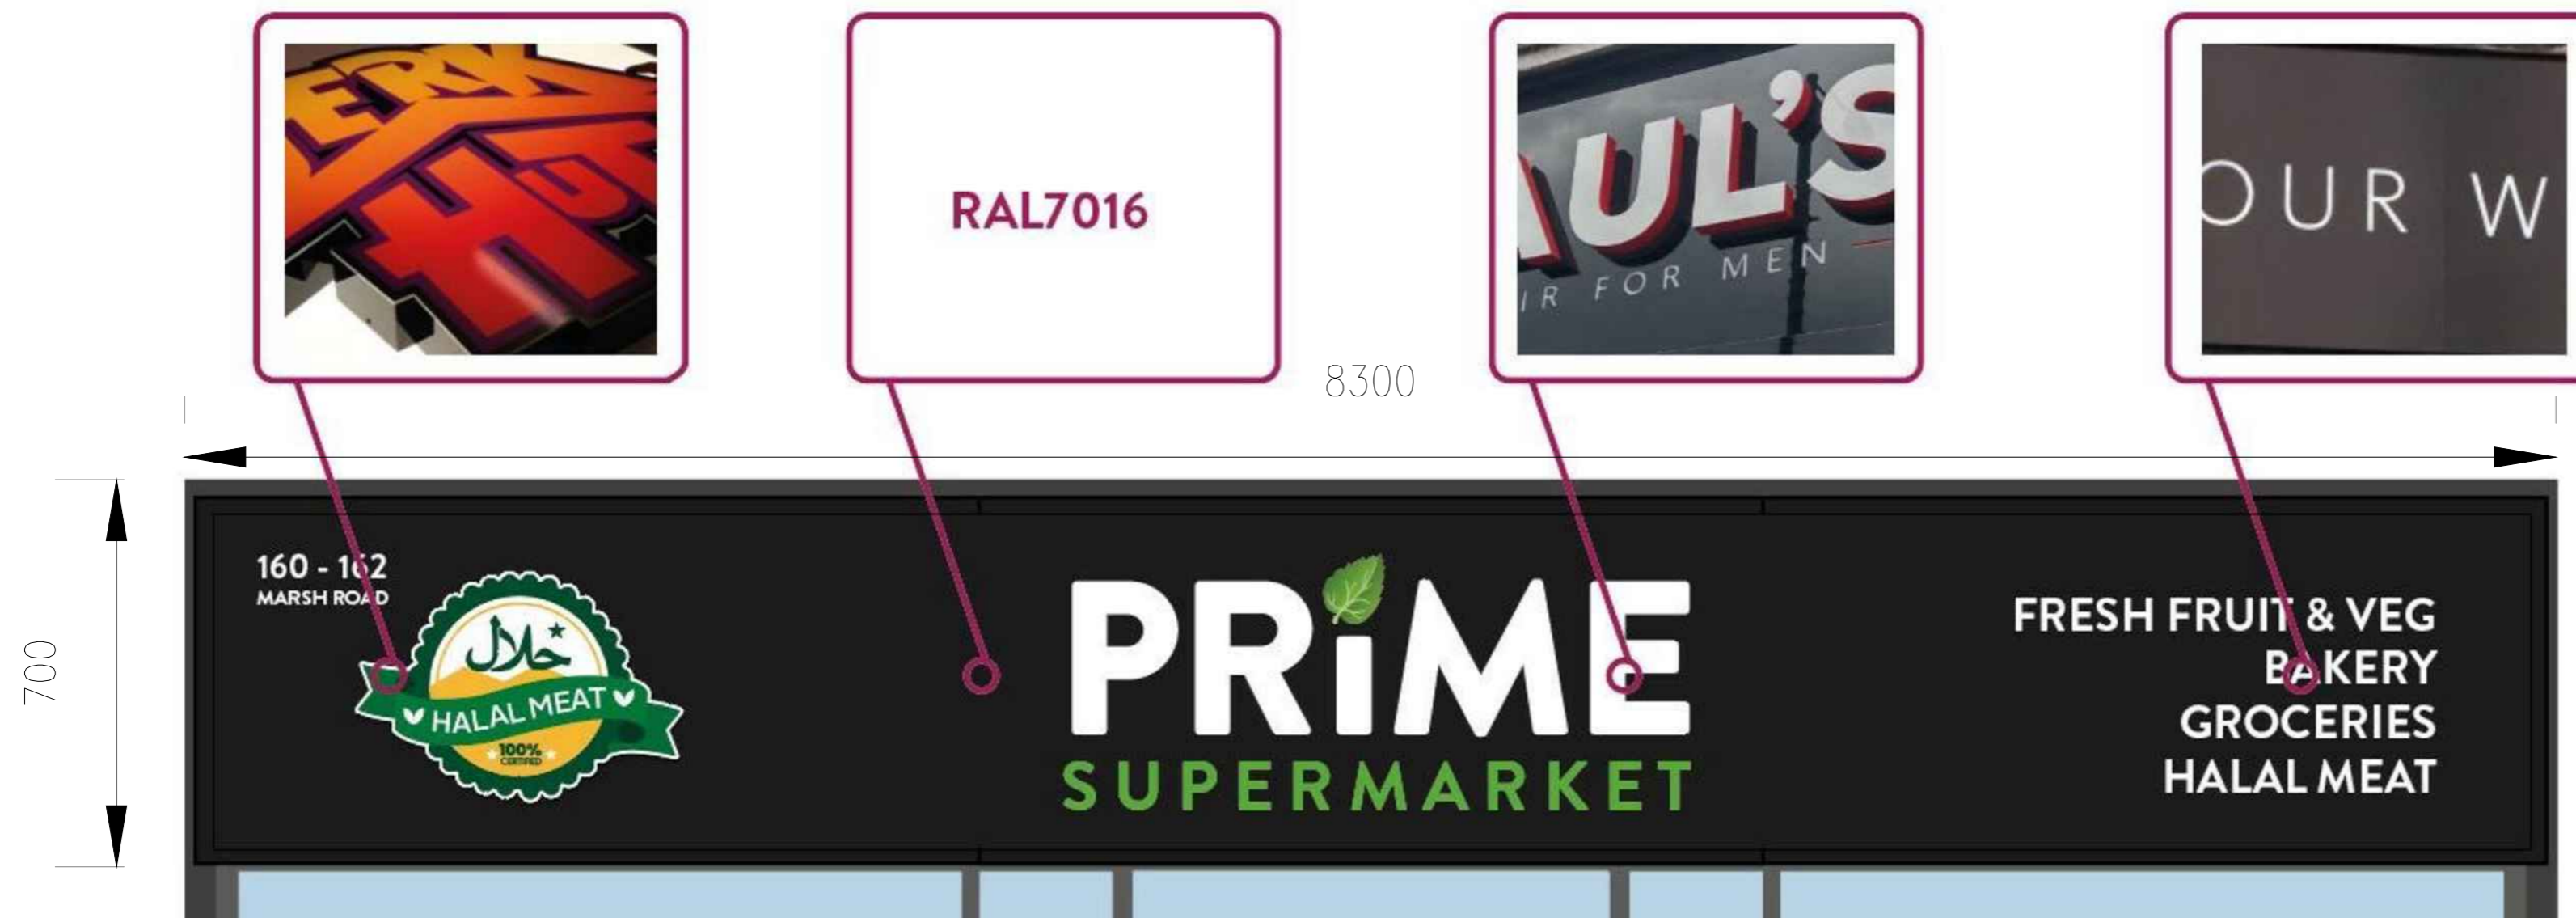

Proposed Shop Signage Details
Scale 1:100

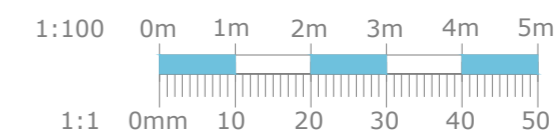

All dimensions and levels must be checked and verified on site and not scaled from drawing.

Errors and omissions to be reported to the architects. to be read in conjunction with all relevant architectural, structural & mechanical/electrical drawings and specifications.

This drawing is copyright.

Notes

Advertisement Type - Fascia

Height - 700mm

Width - 3800mm

Depth - 100mm

Height from the ground to the base of the advertisement - 3100mm

Maximum projection of the advertisement from the face of the building - 200mm

Maximum height of any of the individual letters and symbols - 37mm

Materials will the advertisement be made of - UPVC & Acrylic

Colour of text and background - White, green and black

Illuminated - No

STAGE

- PRE APPLICATION
- LAWFUL DEVELOPMENT
- PLANNING APPLICATION
- CONDITIONS
- BUILDING CONTROL
- AS-BUILT

Rev	Date	Description
A	23.04.24	Planning Issue

VJS Architectural Design & Planning Services
T: 01908 771285 E: info@vjsprojects.co.uk

Project:
COMMERCIAL PLANNING APPLICATION
160 - 162 MARSH ROAD
LUTON
LU3 2QL

Drawing Title:
PROPOSED SIGNAGE PLAN

Drawn: JB	Date: APR 2024	Scale: As Shown
--------------	-------------------	--------------------

Drawing No: 2070 - 006	Revision: A
---------------------------	----------------

Drawing Status:
PLANNING ISSUE

'For planning purposes only'