




PROPOSED BACK ELEVATION

1:50





PROPOSED FRONT ELEVATION

1:50

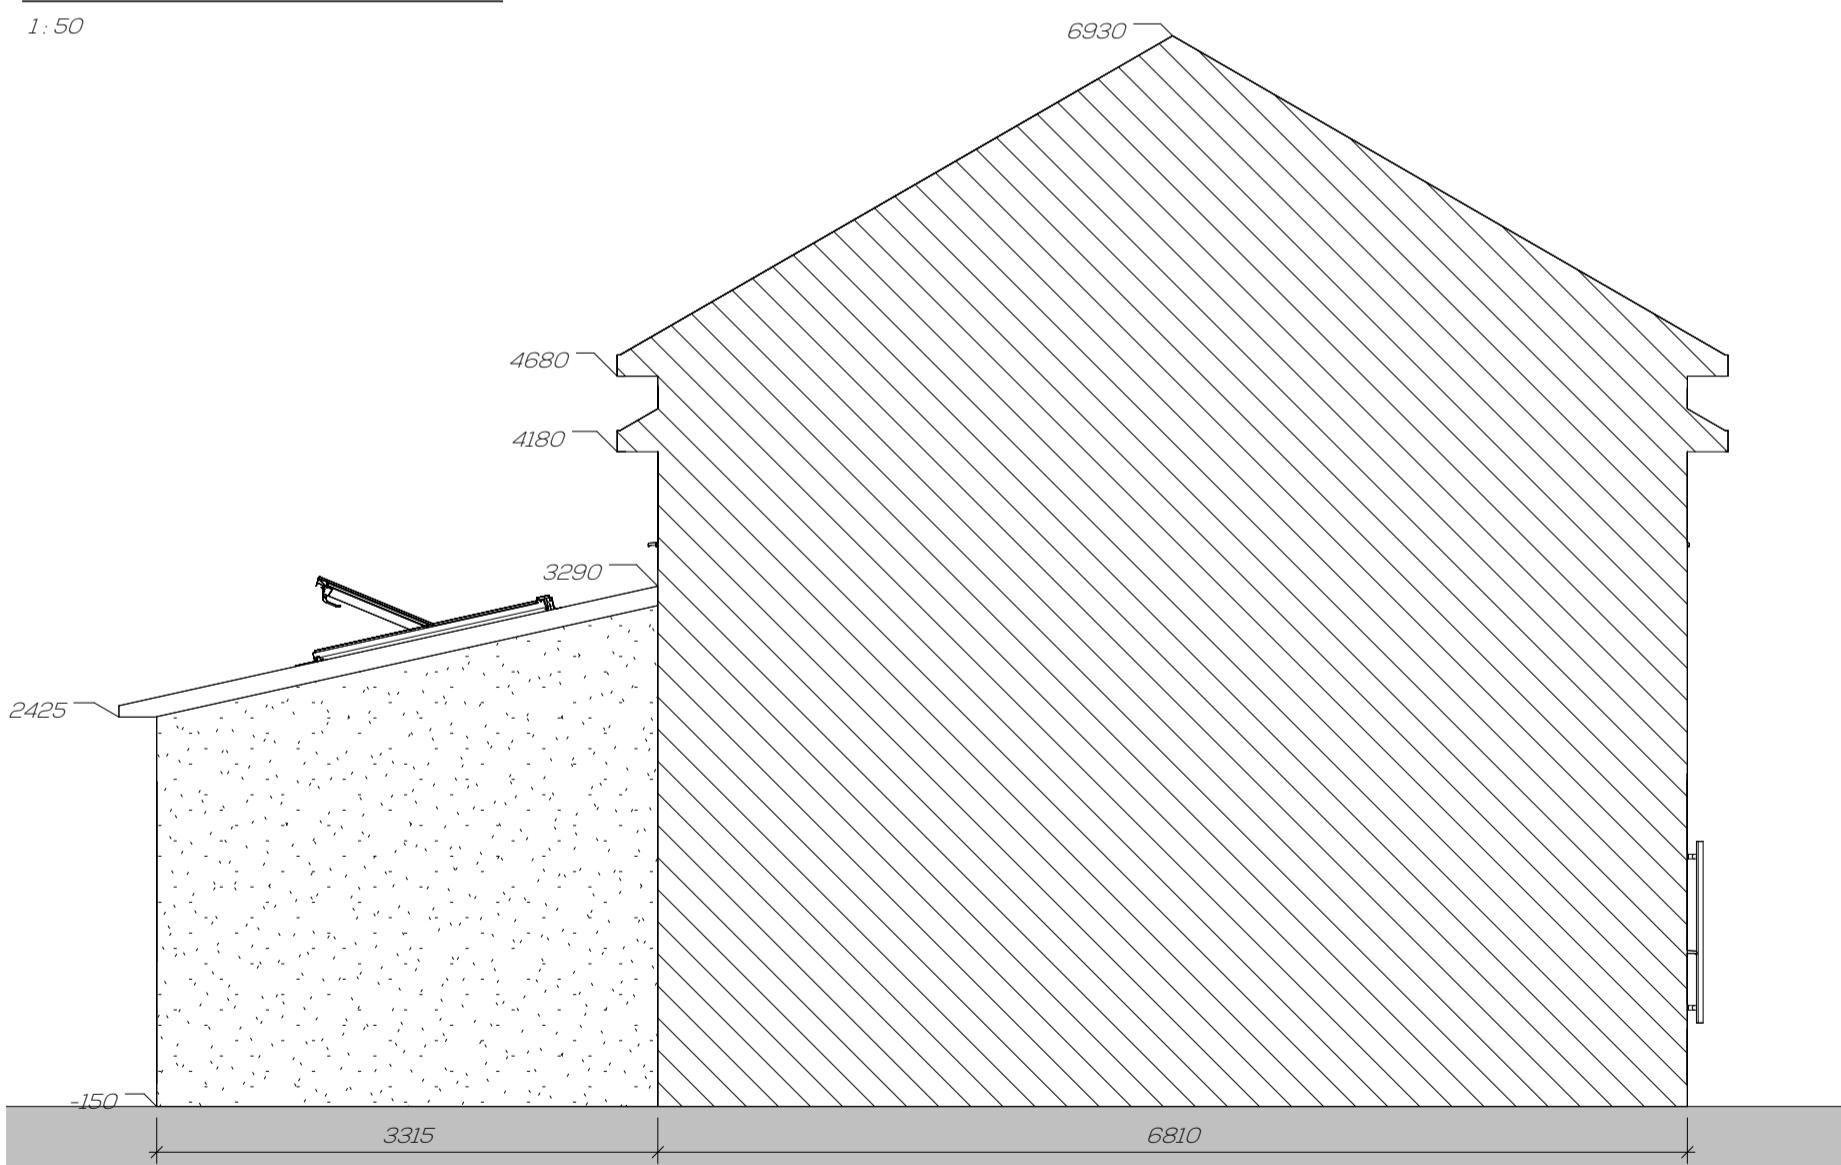

PROPOSED LEFT ELEVATION

1:50

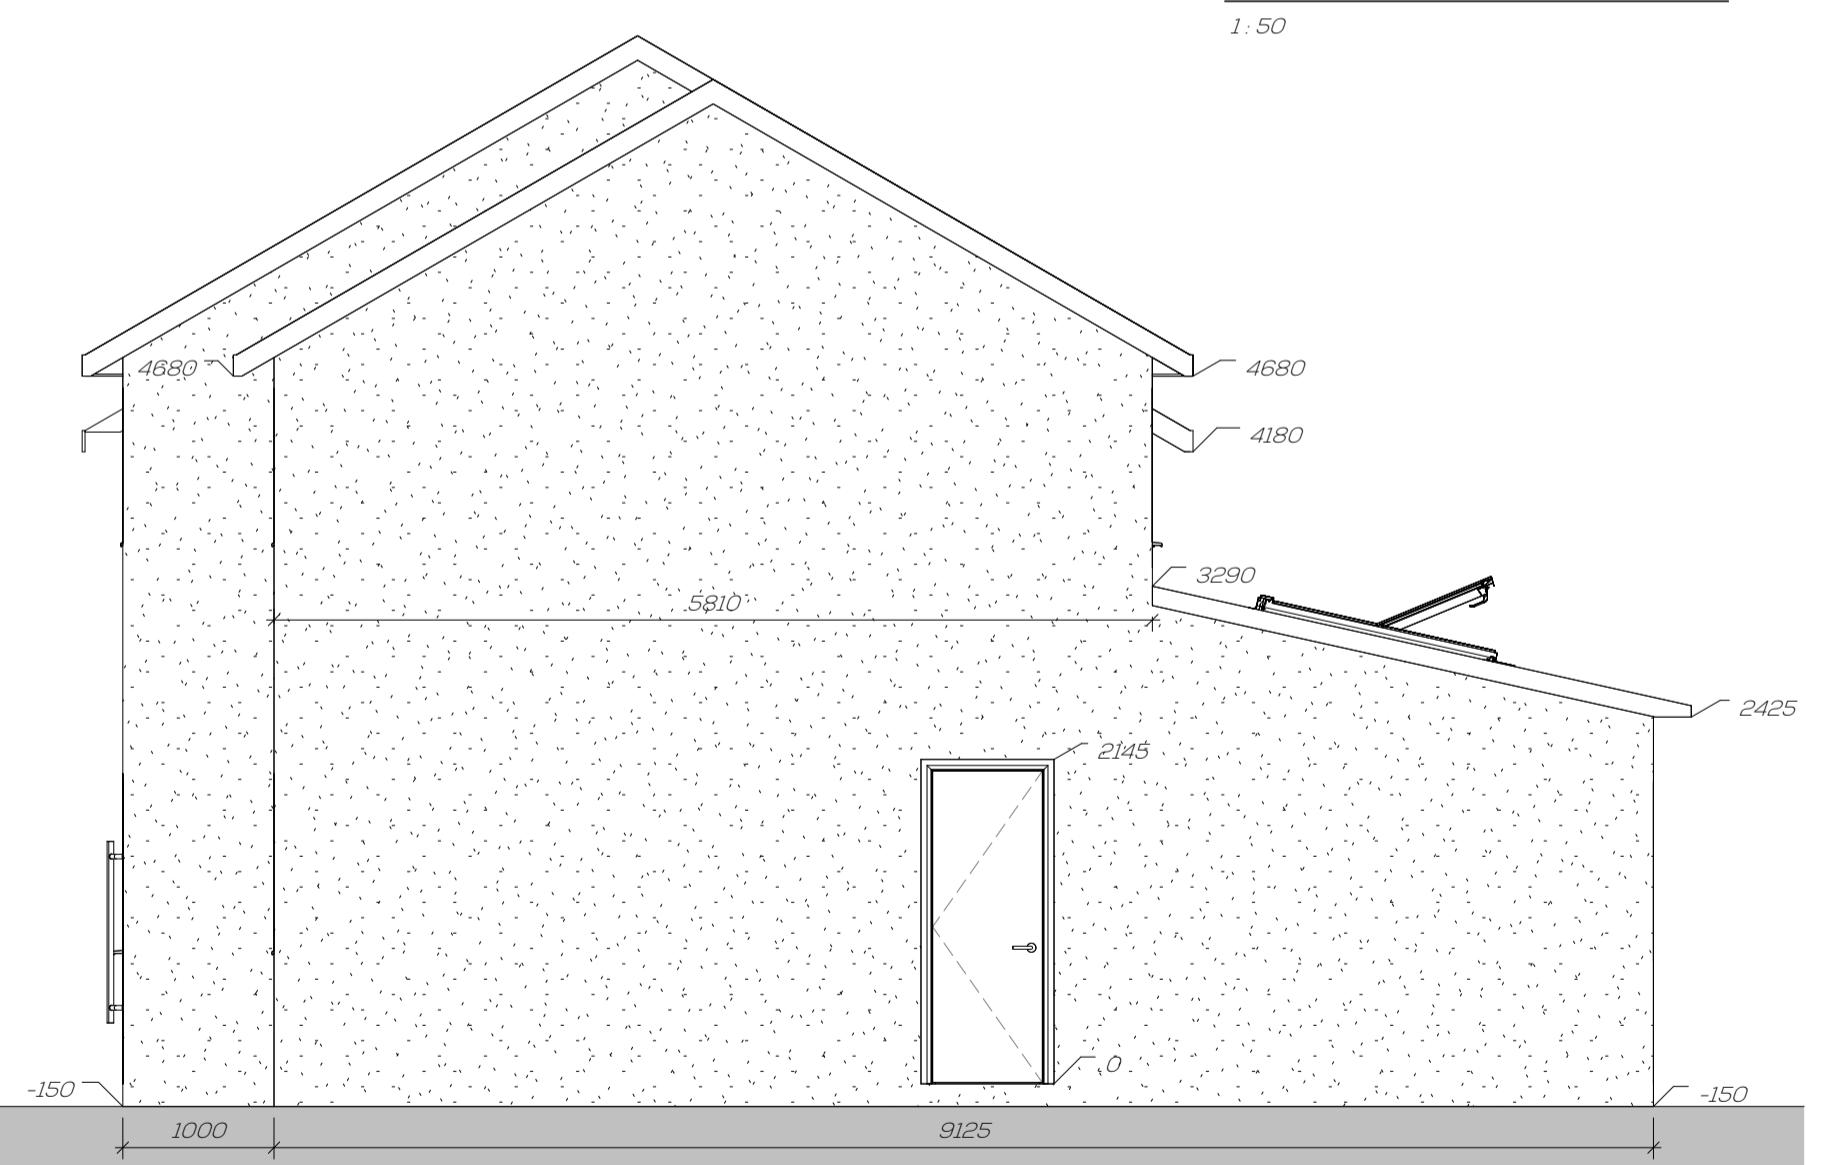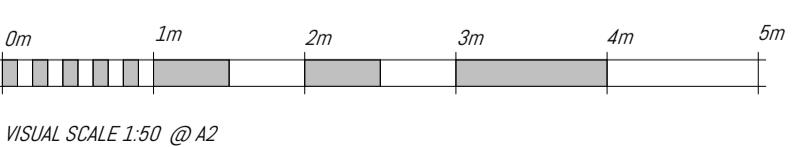

PROPOSED RIGHT ELEVATION

1:50

 Architectural Design Structural Engineering	Project		Project Nr
	Double storey side extension and single storey back extension		ADSE019/2024
			Drawing Nr
		PL.04	
Drawing Title		Date	
Proposed elevation		04/03/24	
Client's Name		Mr Darius Cerbu	
Address		10 Trefoil Close, Luton LU4 ORB	
Scale		1: 50 @A2	

227B Waterloo Road Stoke-on-Trent ST6 2JB
mob. 07599501000 e-mail: adse@mail.co.uk