




EXISTING FRONT ELEVATION



PROPOSED FRONT ELEVATION




EXISTING SIDE (1) ELEVATION

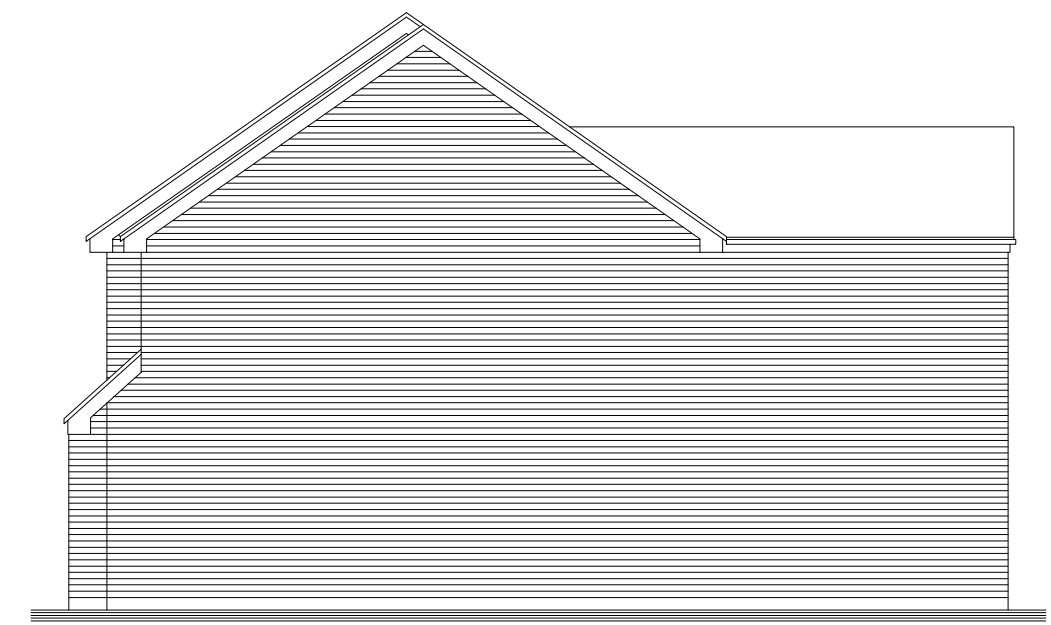


PROPOSED SIDE (1) ELEVATION




PROPOSED REAR ELEVATION

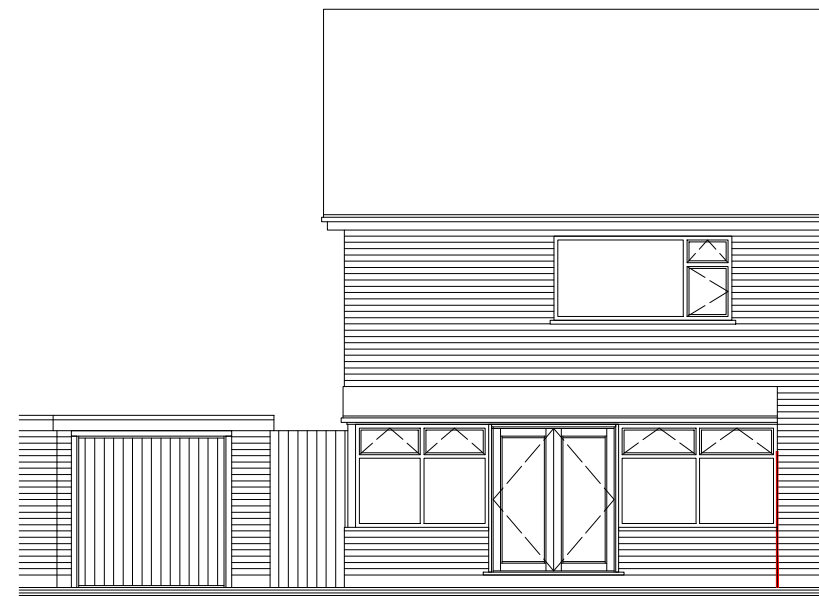

EXISTING REAR ELEVATION

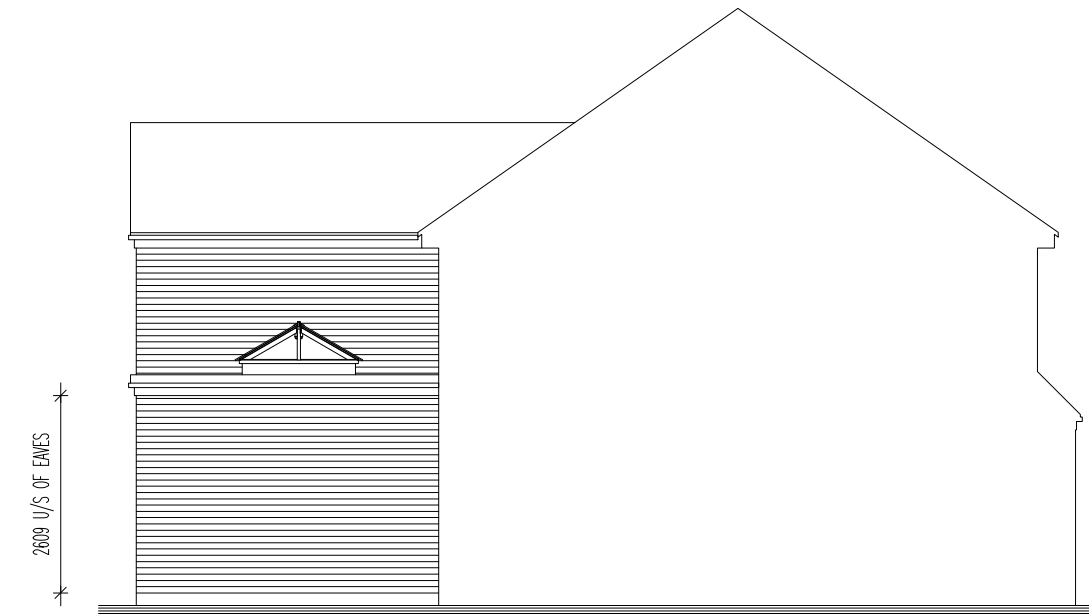


PROPOSED SIDE (2) ELEVATION

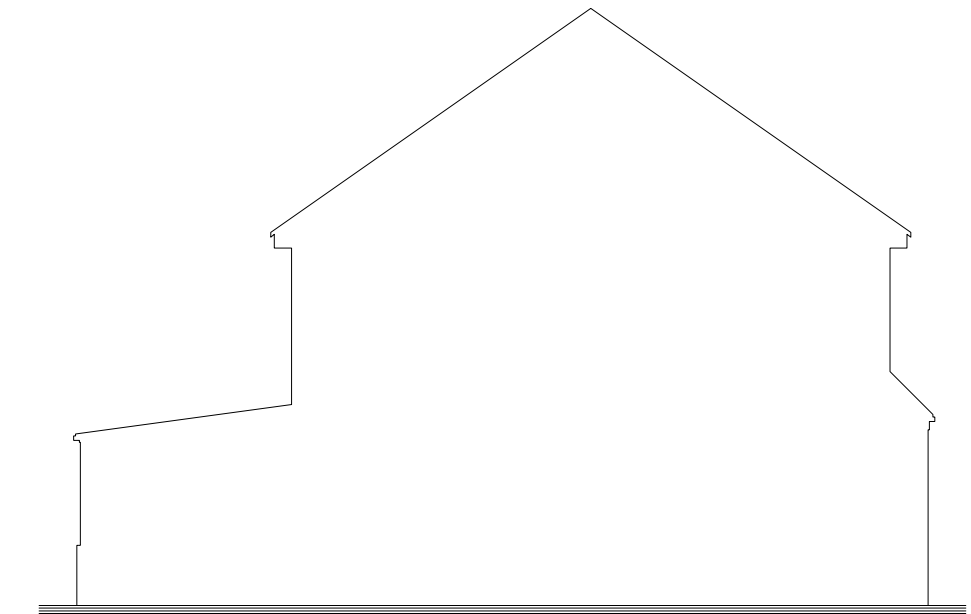

EXISTING SIDE (2) ELEVATION



SCALE BAR 1:100

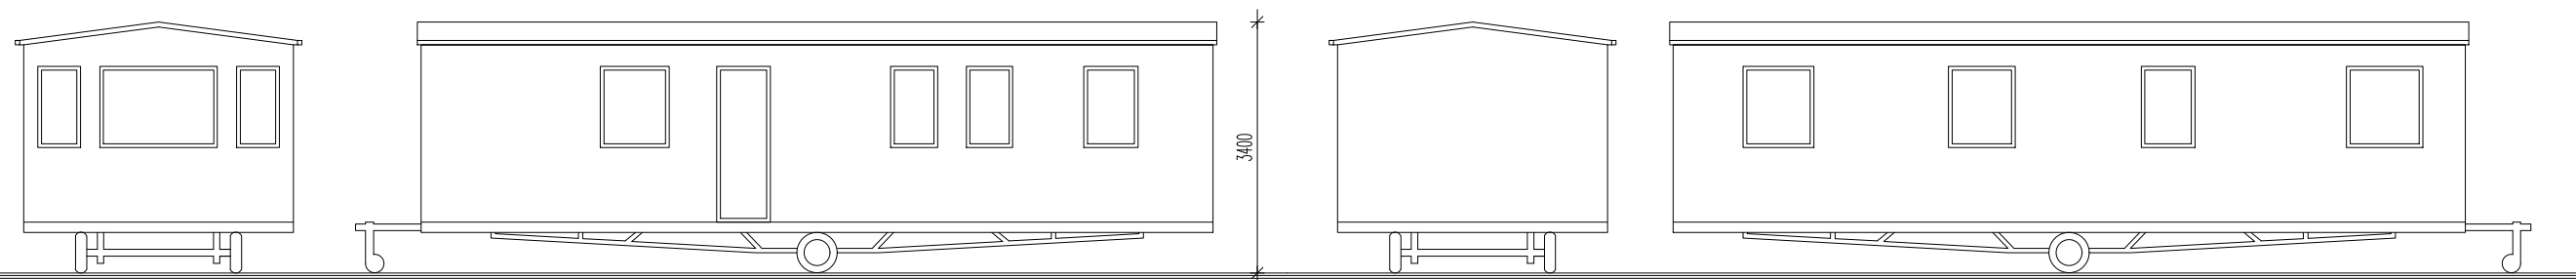


FRONT ELEV


SIDE (1) ELEV

REAR ELEV

SIDE (2) ELEV

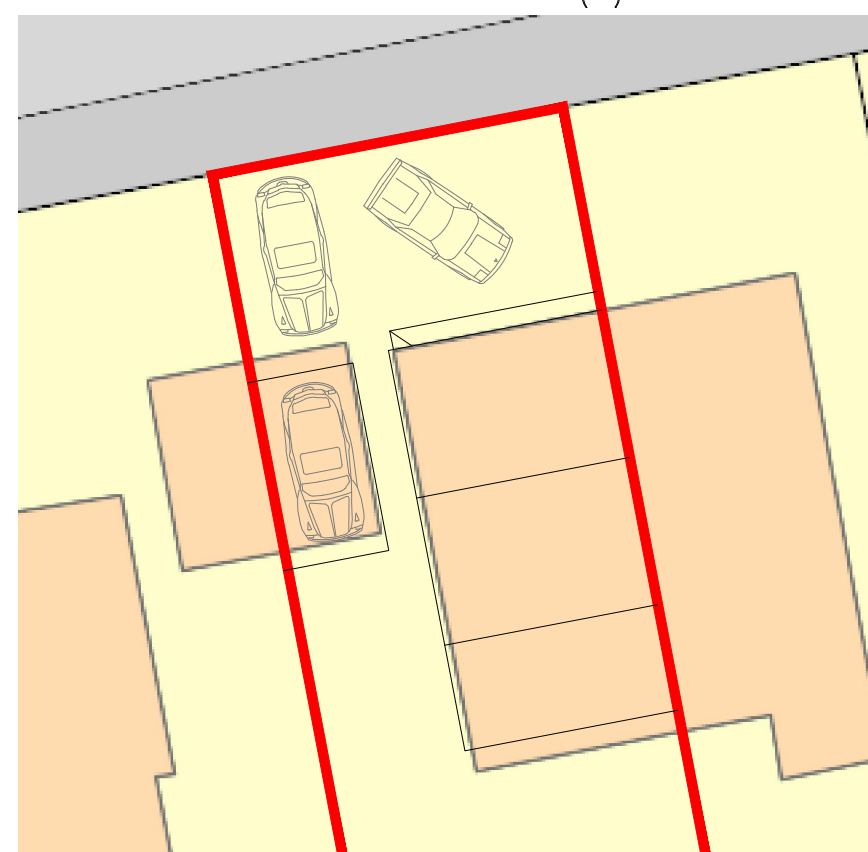

EXISTING PARKING PROVISION

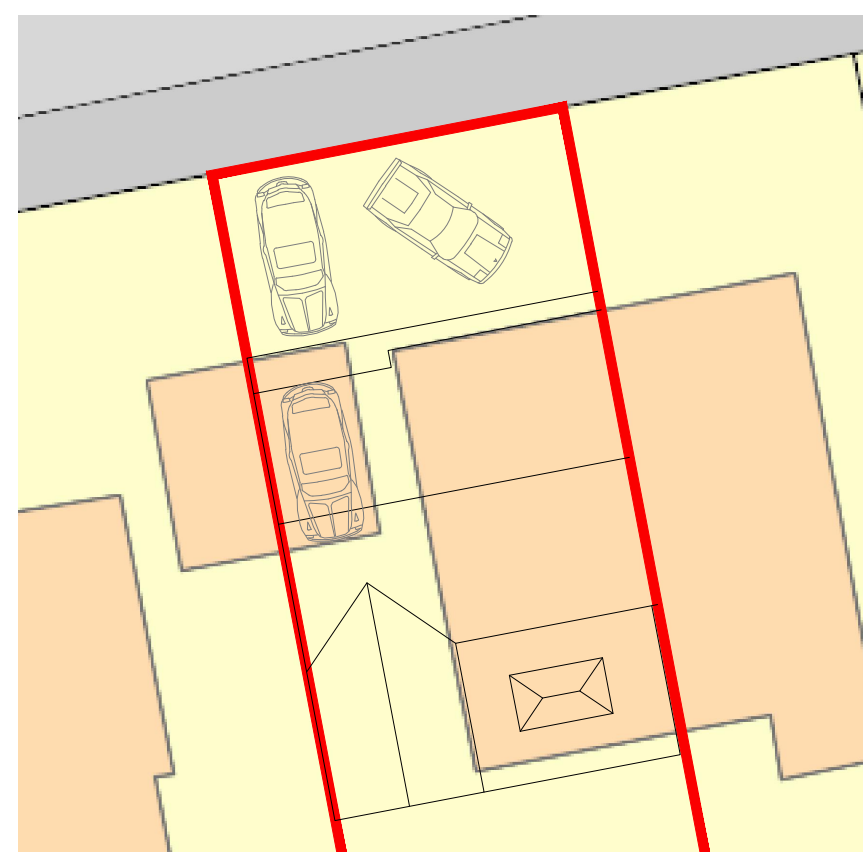


PROPOSED PARKING PROVISION



SCALE BAR 1:200



EXISTING SITE LOCATION PLAN

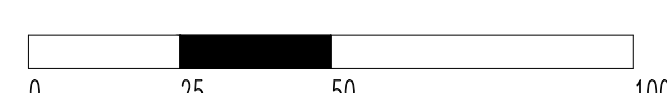

SCALE BAR 1:1250



Drawings may be scaled for planning purposes only.  
All dimensions to be checked.  
The contractor is responsible for checking  
dimensions before ordering or starting work.



Rev.	Date	Description	By	Chk'd
B	16.04.24	DRAWING SHEET UPDATED.	SJN	
A	12.04.24	ROSEWOOD 12' WIDE x 35' LONG STATIC CARAVAN PLAN ADDED TO PROPOSED SITE PLAN.	SJN	

Client	MRS L GIBSON @ 105 SYCAMORE WAY, LITTLETHORPE, LEICESTER. LE19 2HW.	Drawn by	SJN	Checked by	
Project	TWO STOREY SIDE & PROJECTING REAR, SINGLE STOREY REAR & STATIC CARAVAN	Scale	AS SHOWN @ A2	Date	JUNE 2023
Drawing Title	EXISTING & PROPOSED SITE PLANS, HOUSE AND CARAVAN ELEVATIONS	Project No.	2023	Dwg. No.	BSW[02]001
		Revision			B