




Existing East Elevation  
1:100

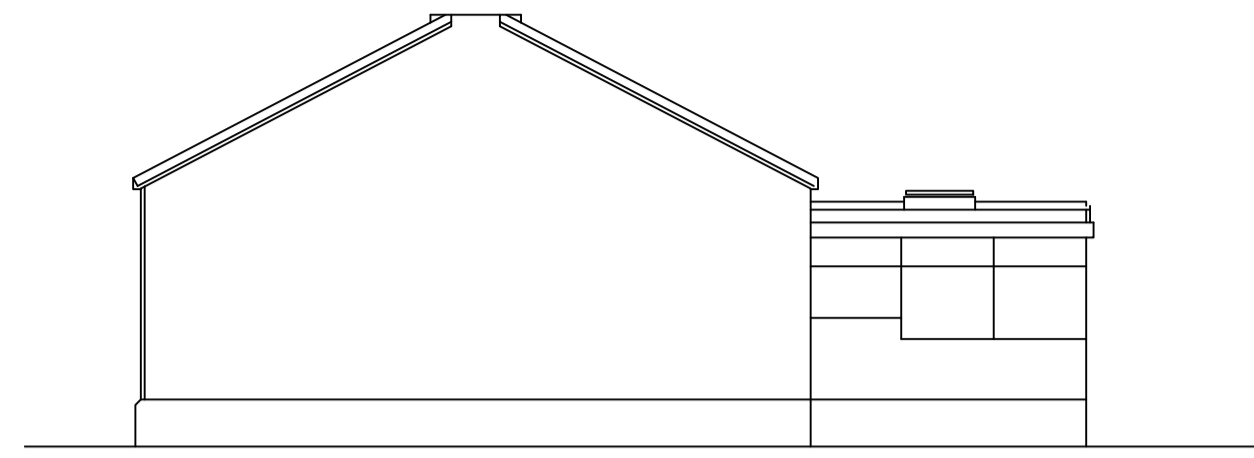


Existing North Elevation  
1:100

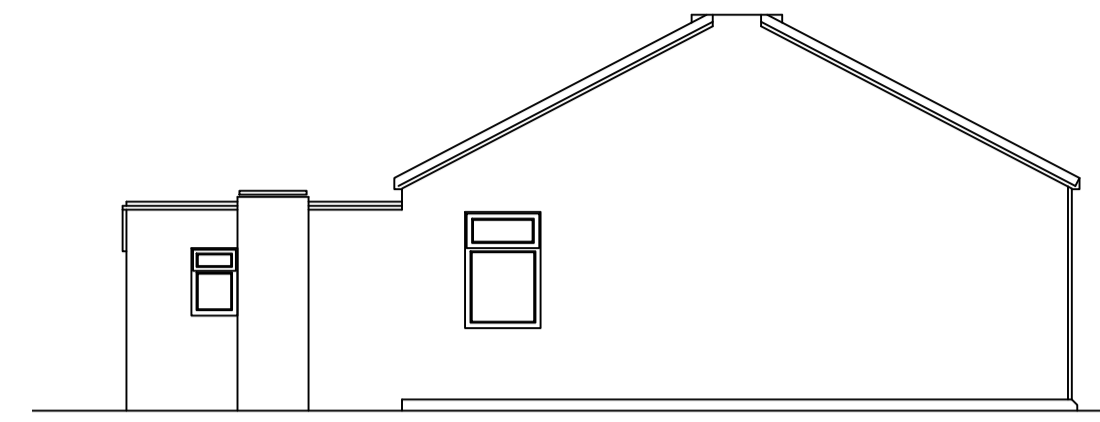


Existing South Elevation  
1:100

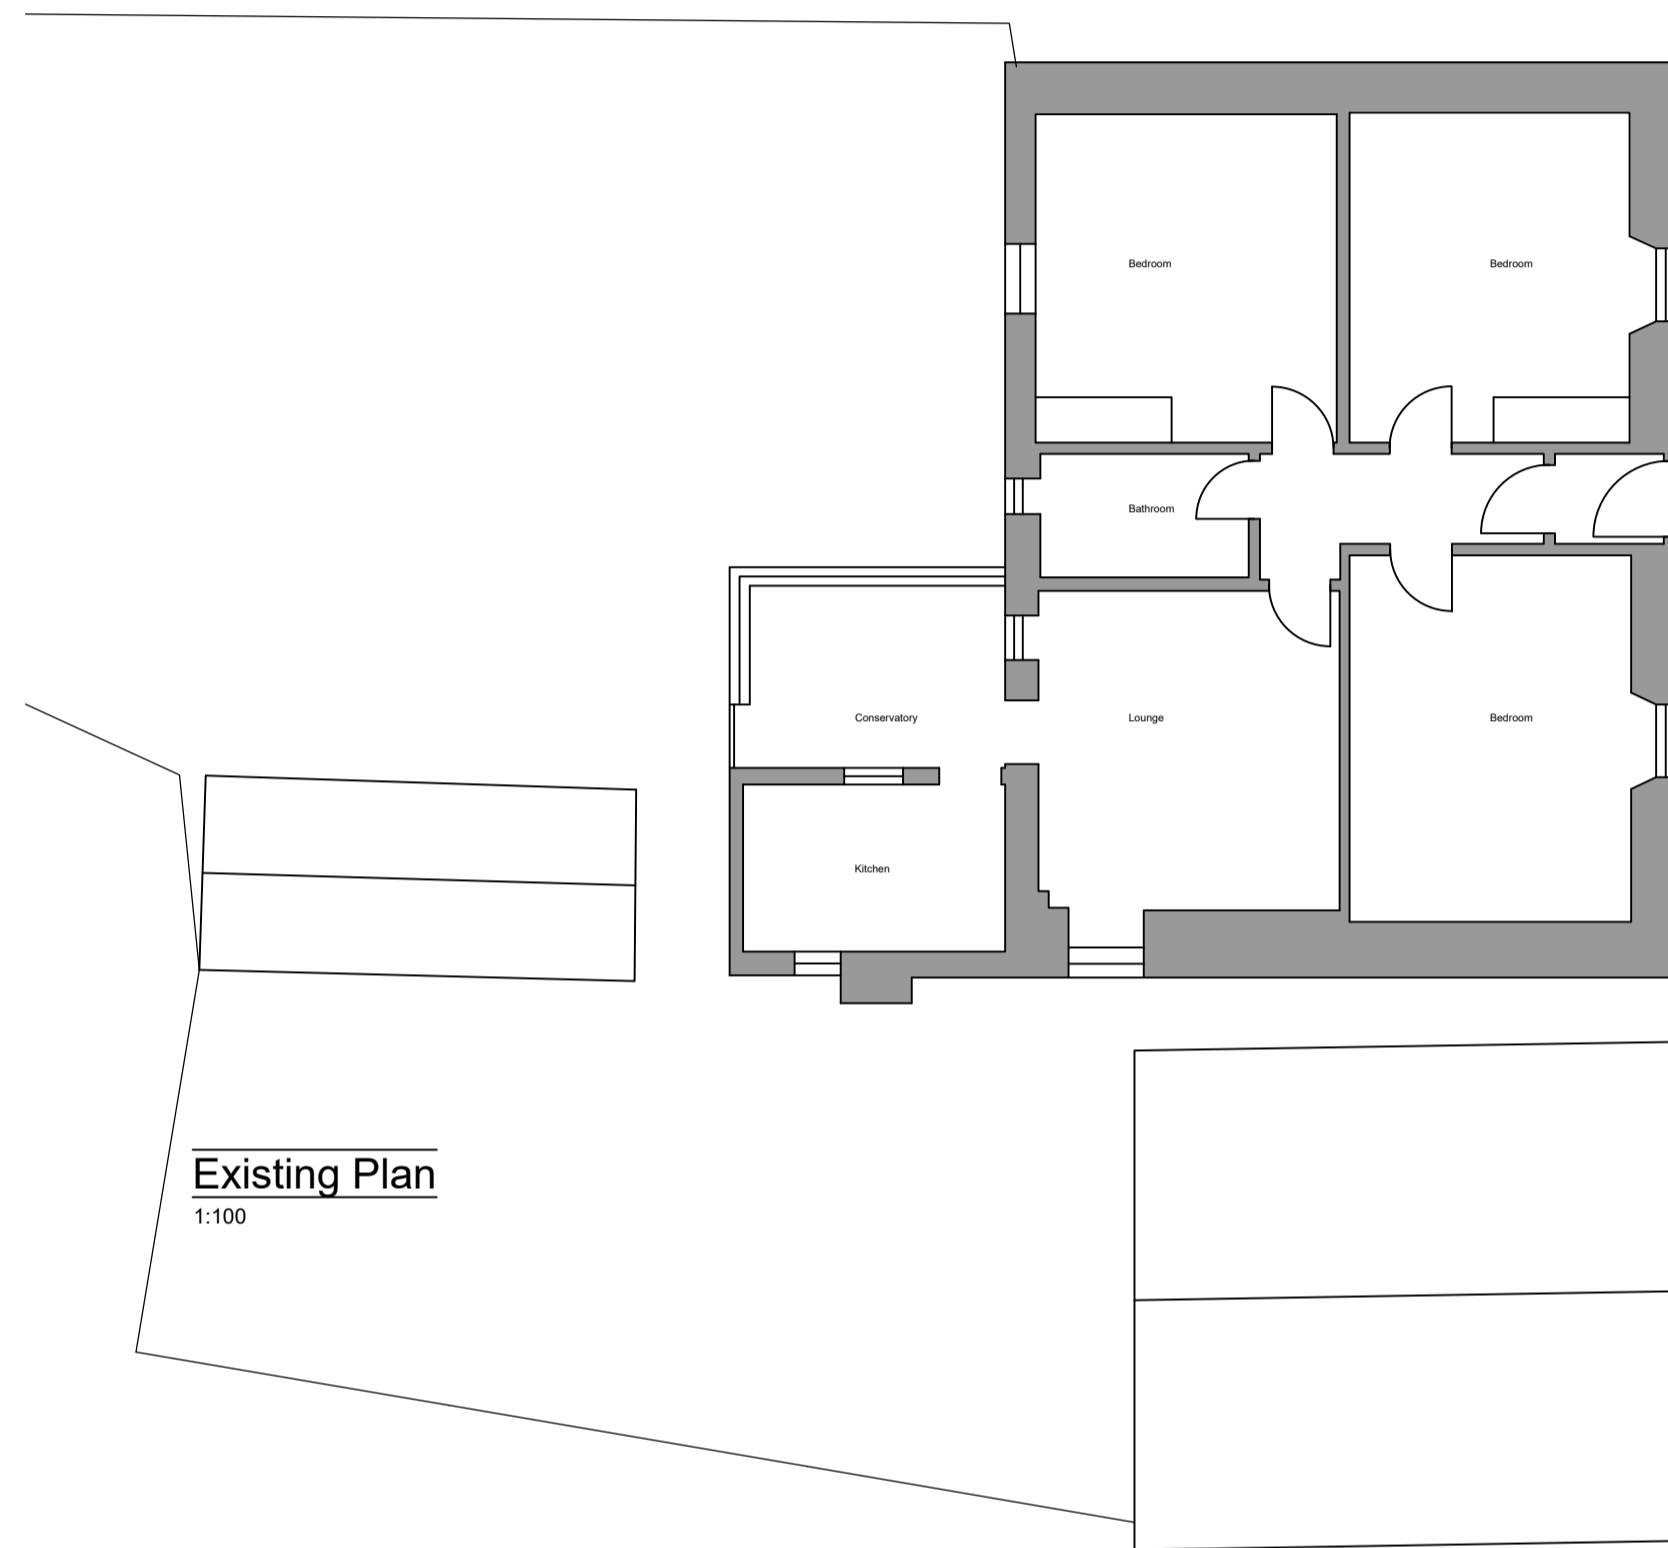

Existing Plan  
1:100

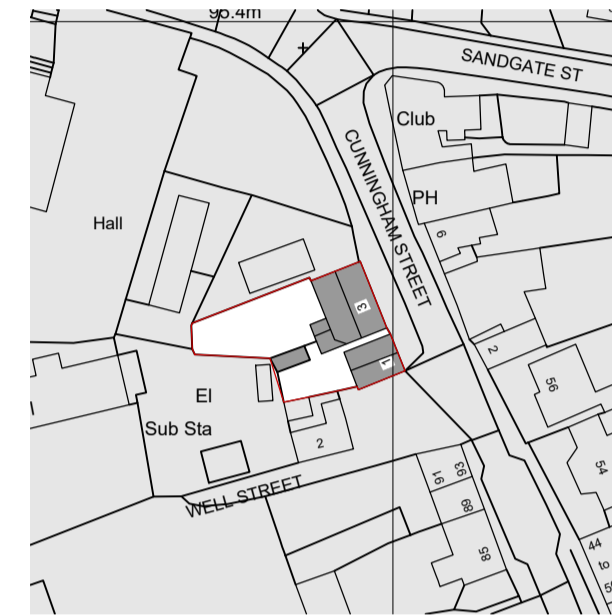

Existing Location Plan  
1:1250

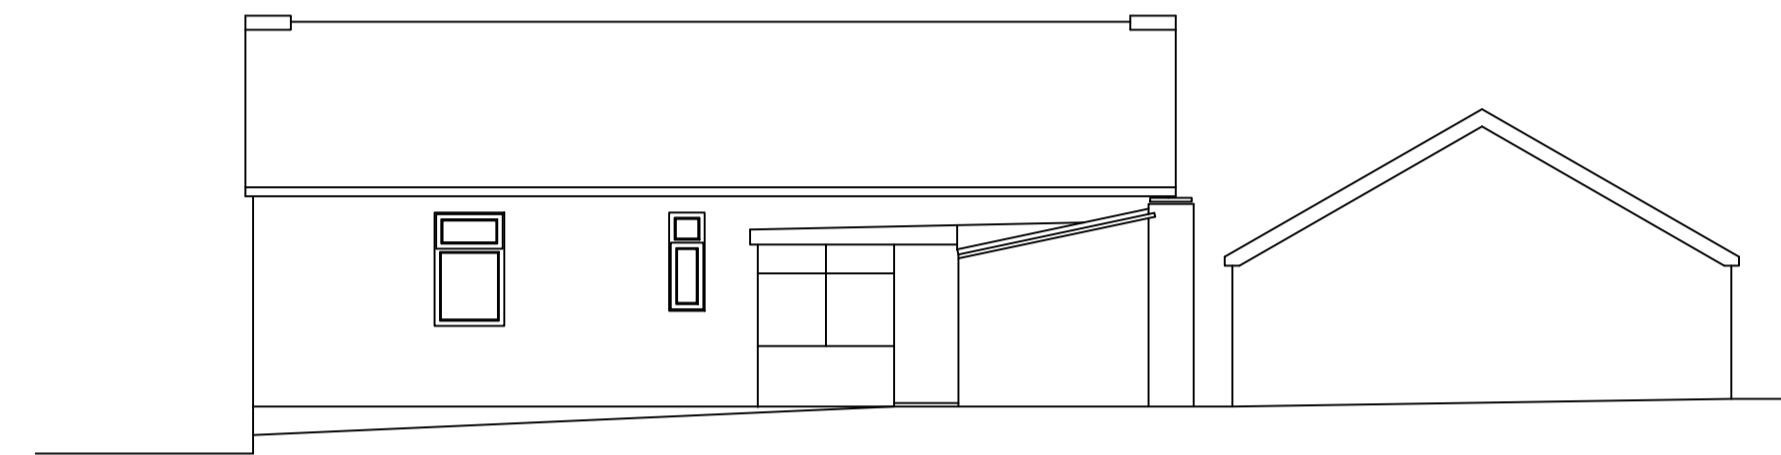

Existing West Elevation  
1:100



Existing Block Plan  
1:500



Proposed Block Plan  
1:500



NOTES

C	additional parking amended	09-04-24
B	Garden area and additional parking added	28-02-24
A	Street names added	10-01-24

REVISION SCHEDULE

Copyright: the copyright of this drawing is vested in Stairhill Architecture Ltd. It shall not be used or copied without permission by anyone for any purpose. Do not scale this drawing, work to figured dimensions only. All dimensions are in millimeters unless stated otherwise.

SKETCH DWG	PRESENTATION
PLANNING DWG	WARRANT DWG
TENDER DWG	FINAL ISSUE

CLIENT **Mr B Clark**  
 ADDRESS **3 Cunningham Street  
 Tarbolton  
 KA5 5QF**

PROJECT **Proposed Rear Extension**

SITE **3 Cunningham St, Tarbolton**

TITLE **Existing Plans**

DWG NO **0871 E 01**

SHEET SIZE A1	SCALE as shown	C
DRAWN BY A. Mar	DATE Dec 2023	

