



East Elevation
1 : 100



North Elevation
1 : 100




South Elevation
1 : 100




East Sectional Elevation
1 : 100



West Elevation
1 : 100

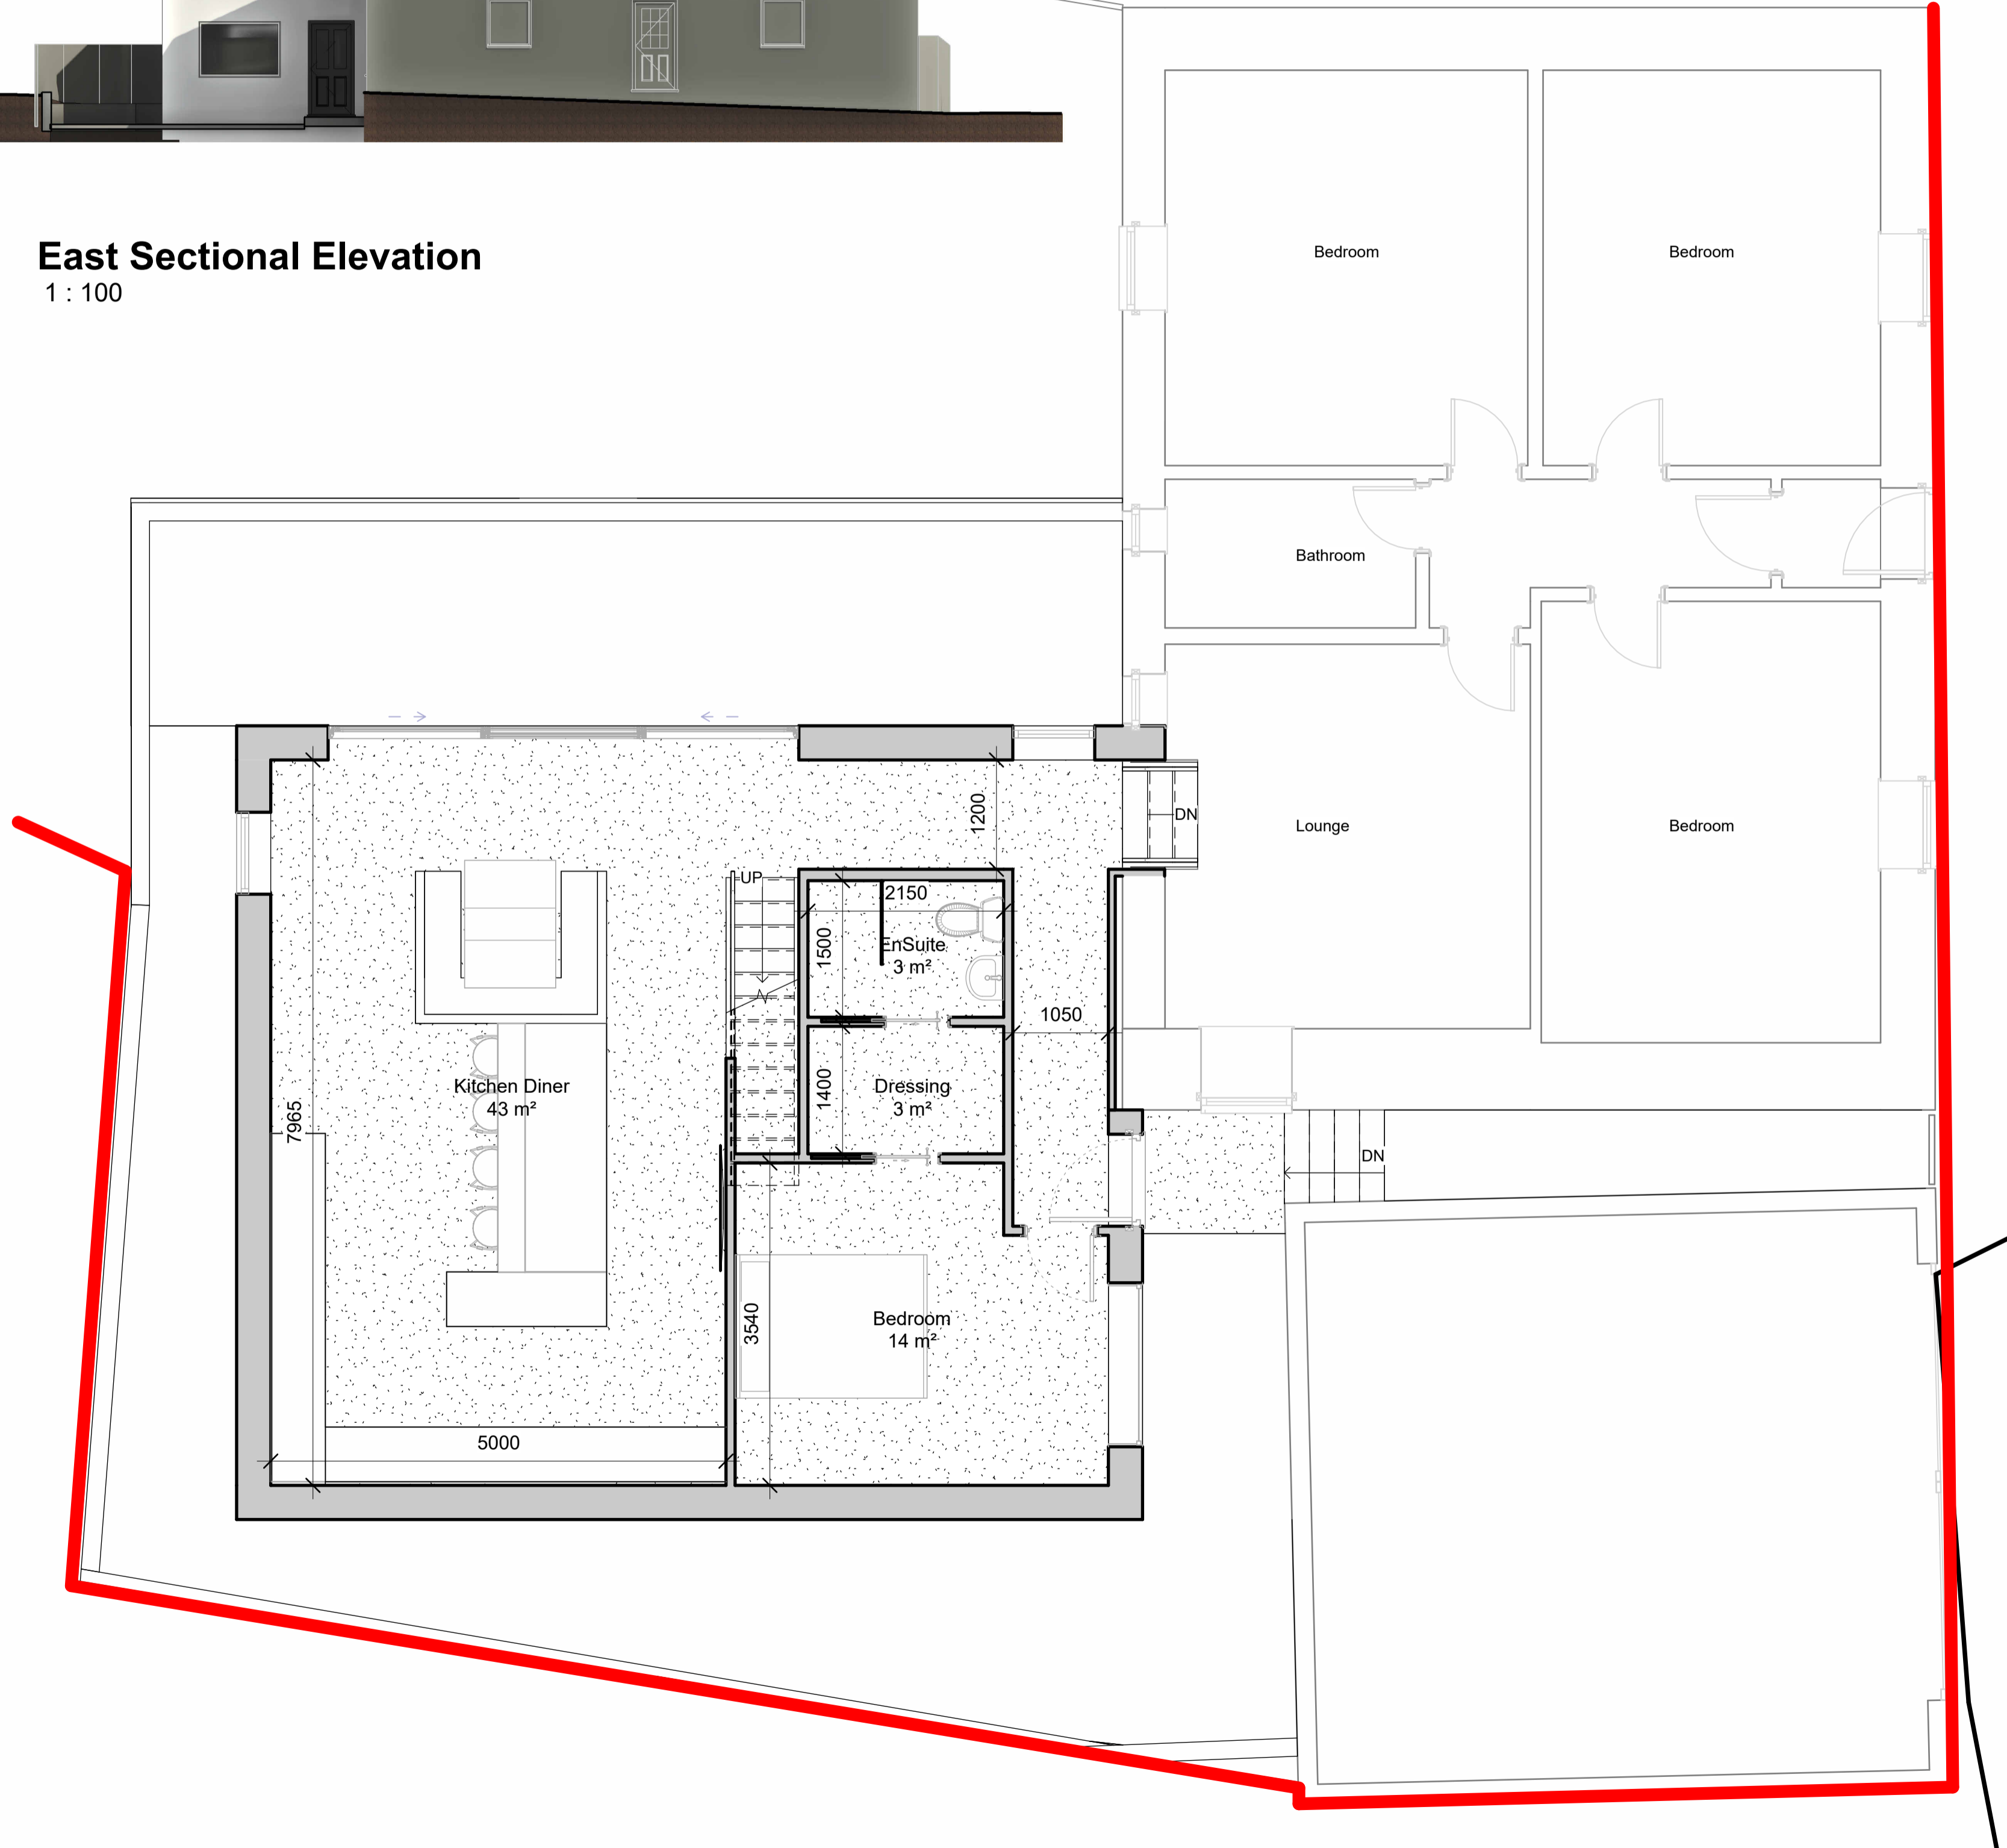

Ground Floor Plan
1 : 50

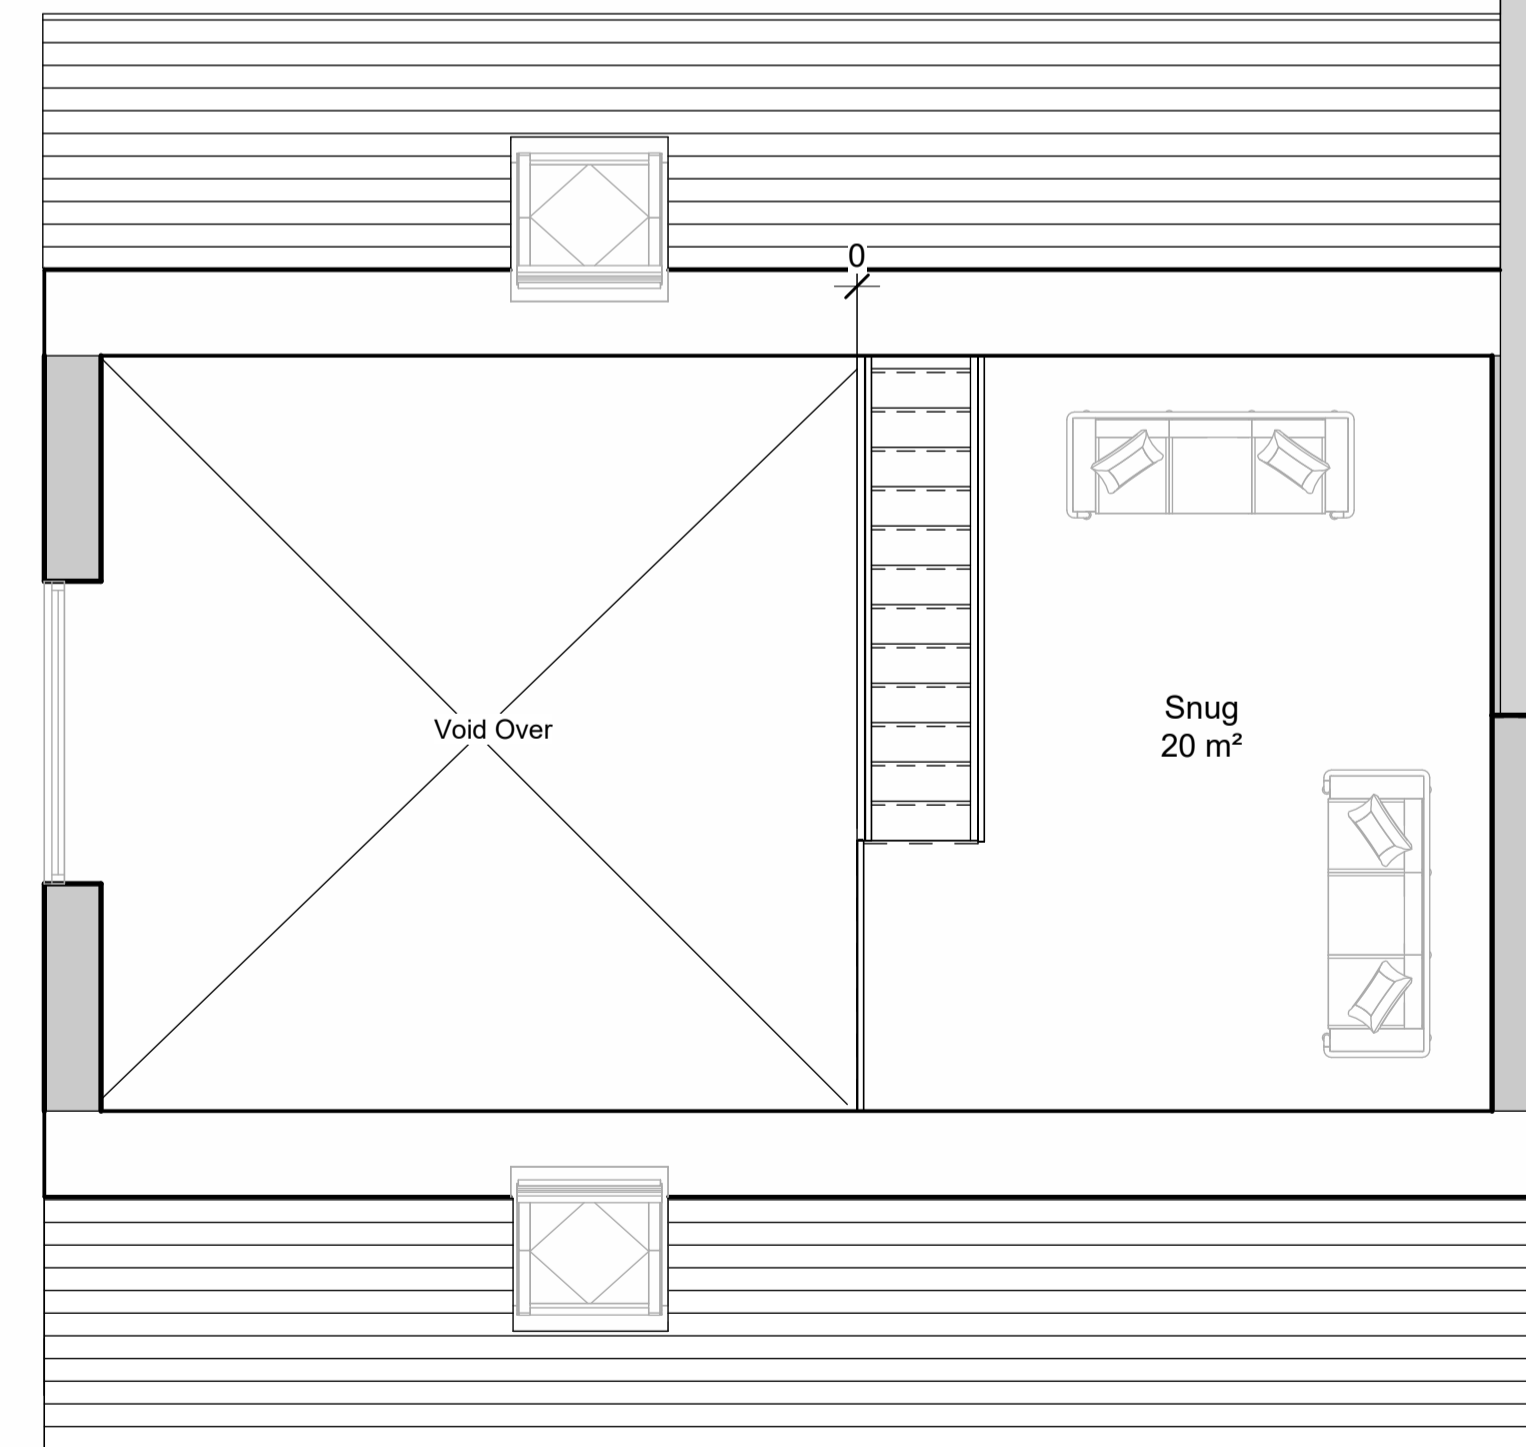

First Floor Plan
1 : 50

Notes:

- Proposed Finishes
- White wetcast render
- Natural slate to roof
- Zinc ridging
- Black upvc fascia and soffits
- Black rain water goods
- White upvc double glazed windows

A	Ridge height reduced	Apr 24
---	----------------------	--------

Revision Schedule

Copyright: The copyright of this drawing is vested in Stairhill Architecture Ltd. It shall not be used or copied without permission by anyone for any purpose. Do not scale this drawing, work to figured dimensions only. All dimensions are in millimeters unless stated otherwise.

SKETCH DWG	PRESENTATION
PLANNING DWG	WARRANT DWG
TENDER DWG	FINAL ISSUE

Client: Mr B Clark

Address:
3 Cunningham Street
Tarbolton
KA5 5QF

Project:
Proposed Rear Extension

Site:
3 Cunningham St, Tarbolton

Title: Proposals

DWG NO:
0871 PP 01

Sheet Size:	Scale:	Rev:
	As indicated	A
Drawn By:	Date:	
A. Mair	Dec 23	



Stairhill
ARCHITECTURE LTD

