



**EXISTING GROUND FLOOR PLAN**  
1:100

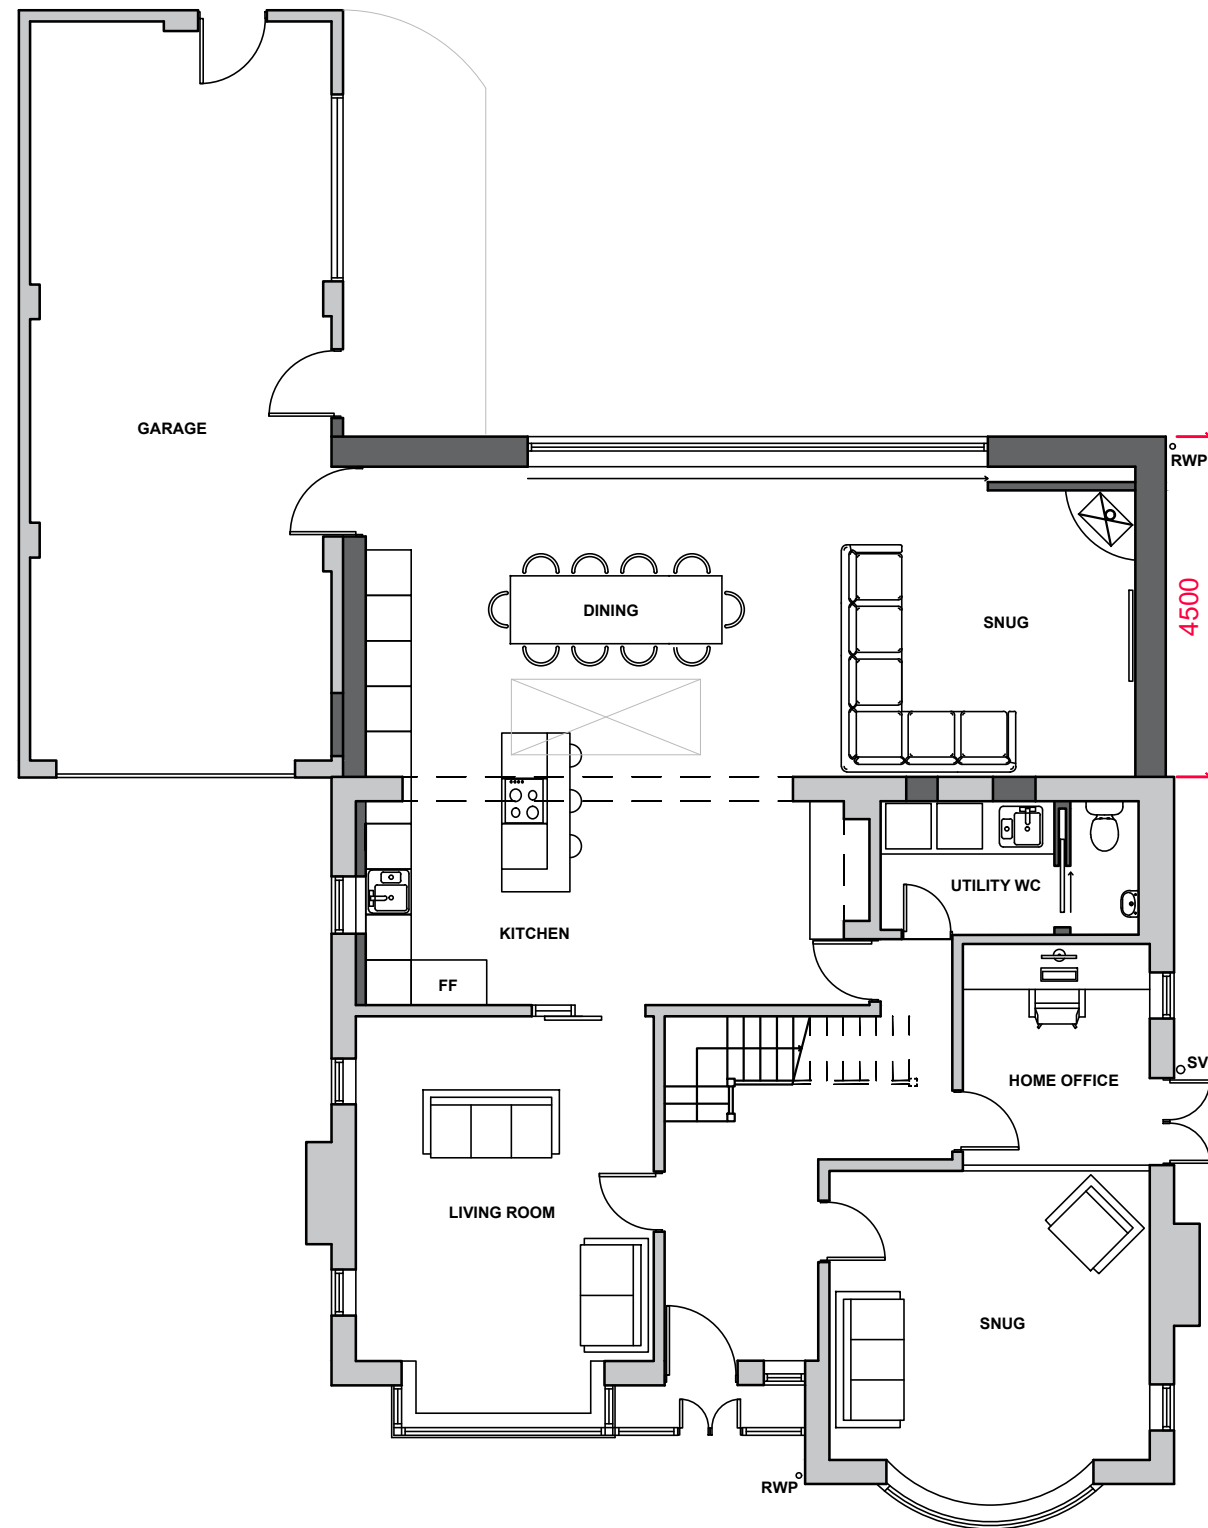

**PROPOSED GROUND FLOOR PLAN**  
1:100

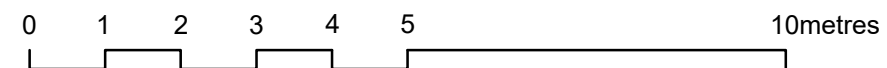

REV	DATE	DETAILS

**STATUS**  
**PLANNING**

CLIENT  
**DM & CM**

PROJECT  
**14 Ruff Lane, Ormskirk**

DRAWING TITLE  
**Ground Floor Plans**

DATE  
**06/03/2024**

SCALE  
**1:100@A3**

DRAWING NO.  
**0225\_03\_001**

REVISION

