



EXISTING GROUND FLOOR PLAN
1:100

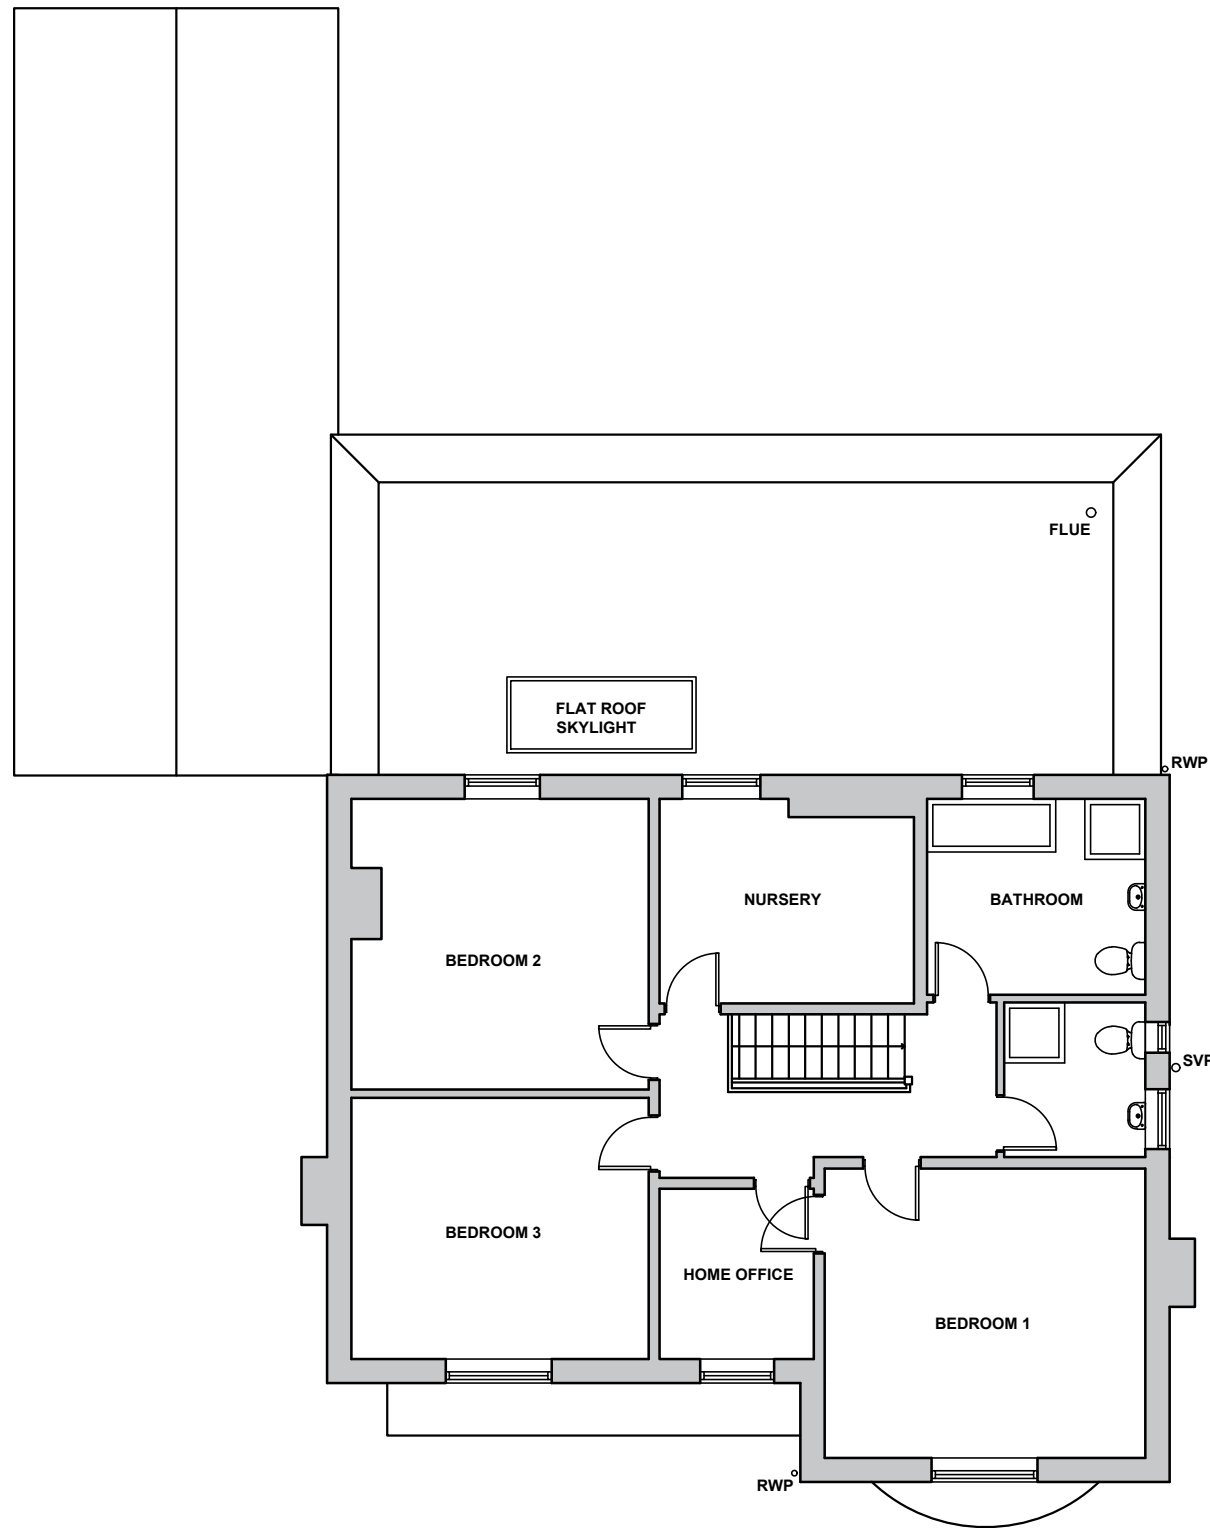

PROPOSED GROUND FLOOR PLAN
1:100

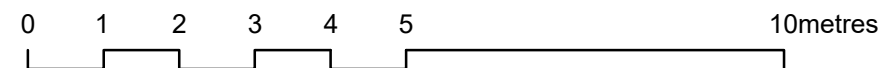

Copyright © 2024 David Machell Architecture Ltd.
All Rights Reserved.

Copyright of this drawing is vested with David Machell Architecture Ltd. and no element is to be reproduced, in whole or in part, without the prior written consent of the copyright owner.

Only figured dimensions are to be taken from this drawing and are to be verified on site prior to commencement of works. The Architect must be informed immediately of any discrepancies.

Drawings to be read in conjunction with all other relevant specifications, Structural Engineer, M&E Engineer and specialist subcontractor drawings.

REV	DATE	DETAILS

STATUS
PLANNING

CLIENT
DM & CM

PROJECT
14 Ruff Lane, Ormskirk

DRAWING TITLE
First Floor Plans

DATE
06/03/2024 SCALE
1:100@A3

DRAWING NO.
0225_03_002 REVISION



Hesketh Mount, 96 Lord Street, Southport, PR8 1JR
contact@dm-a.co.uk
www.dm-a.co.uk