



Revision
-
DRAWING No. **A024/068/P/001**

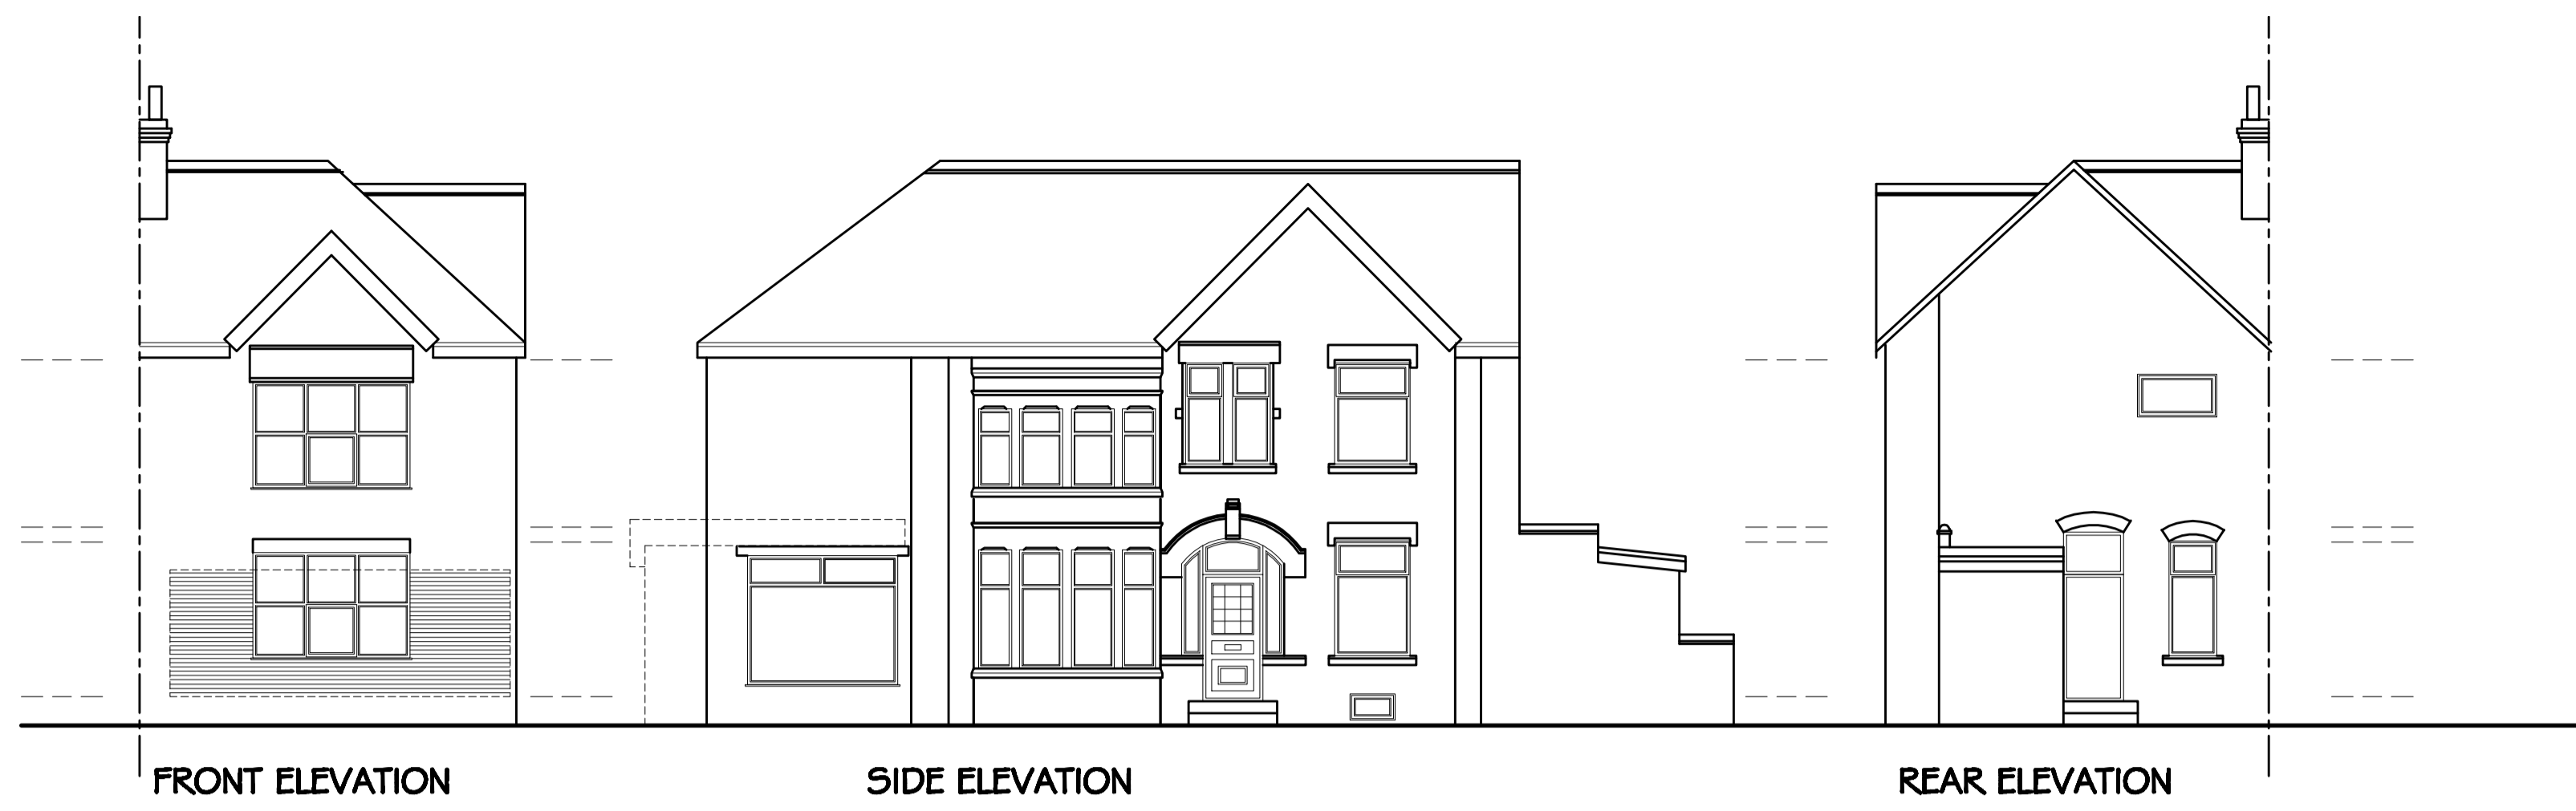



FRONT ELEVATION

SIDE ELEVATION

REAR ELEVATION

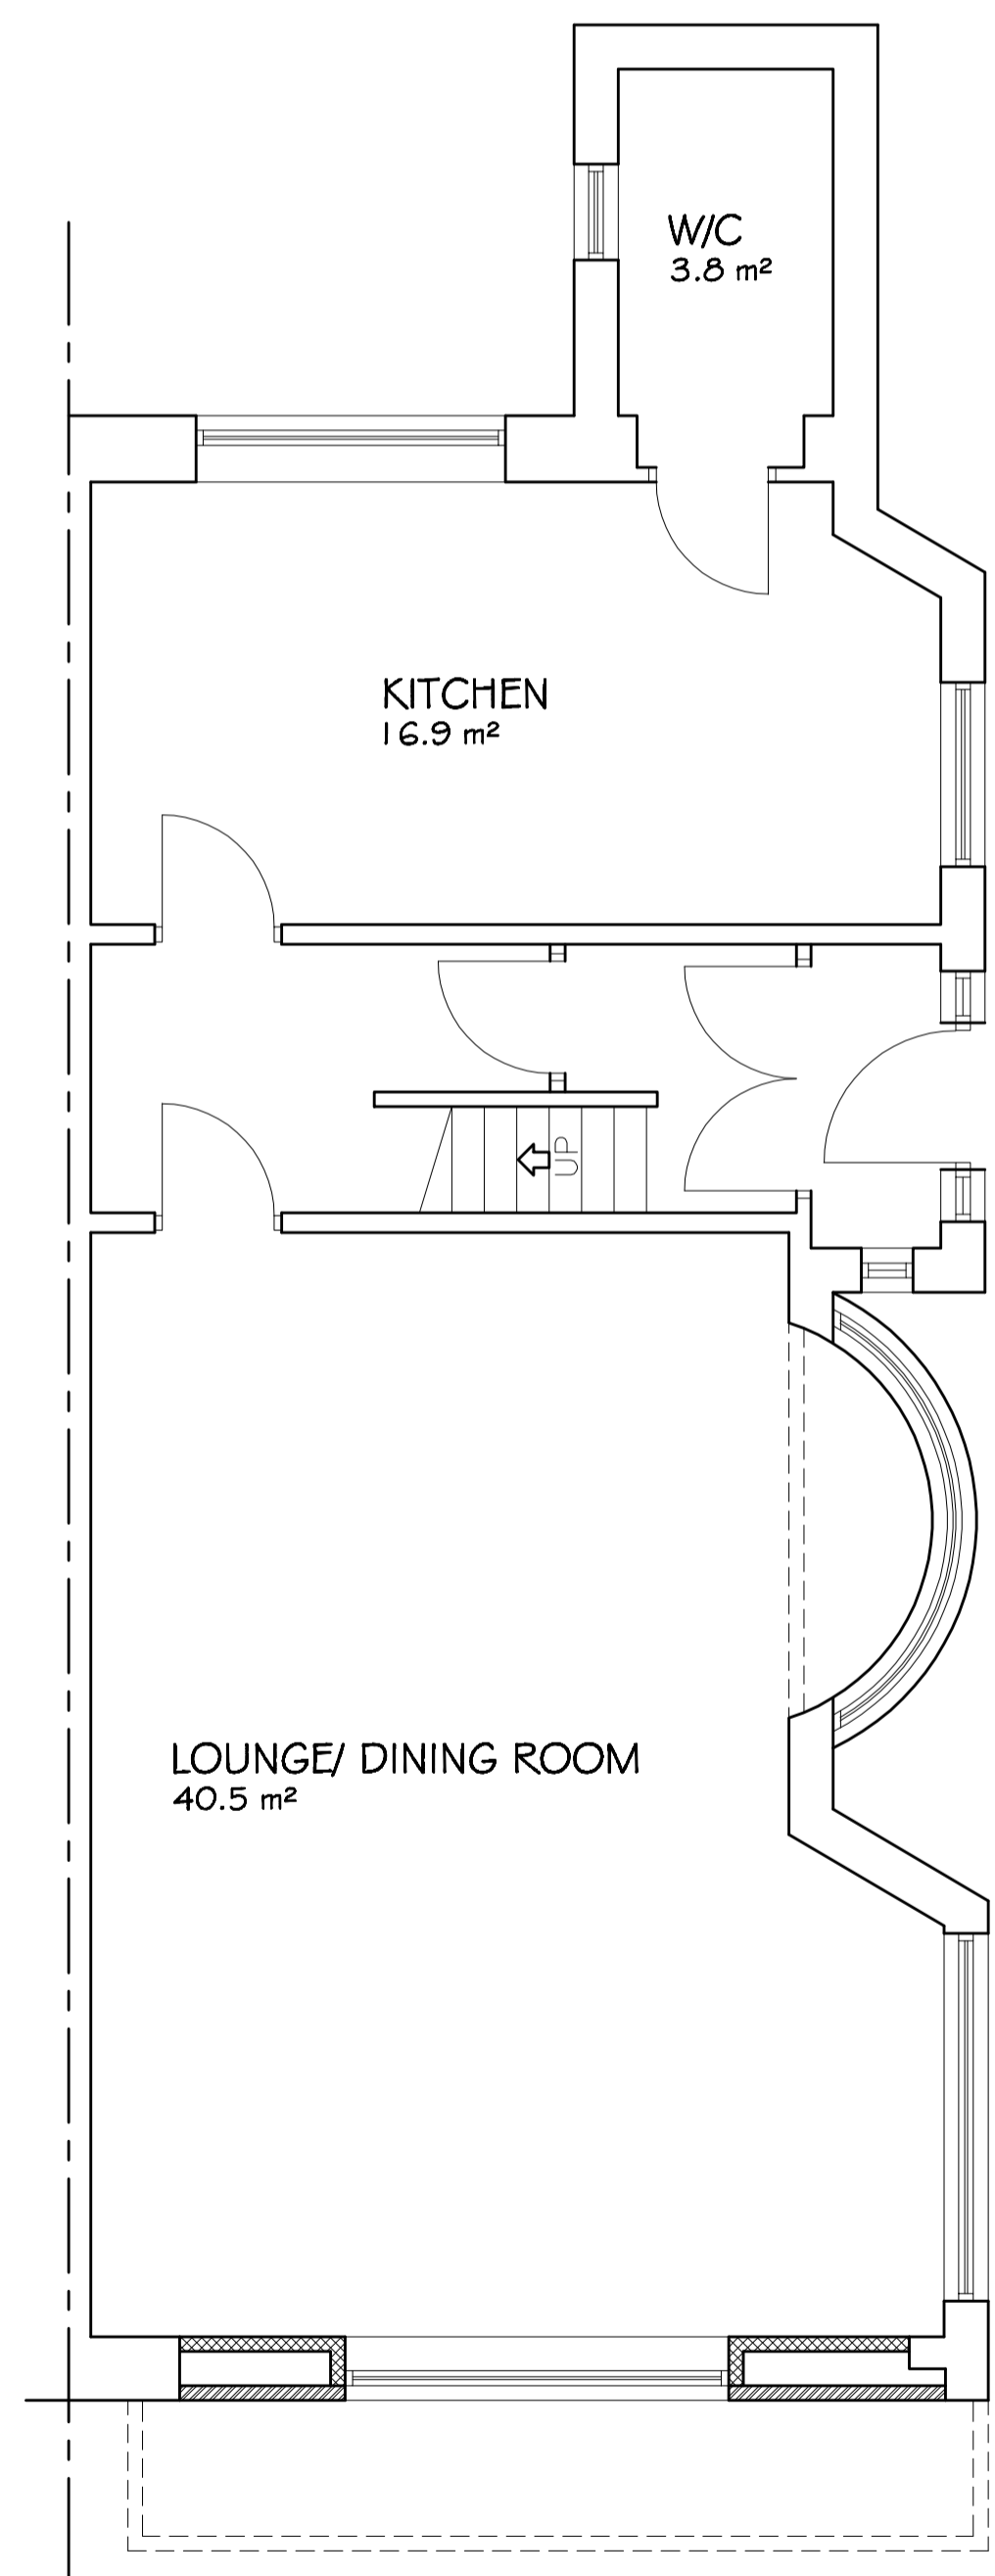

GROUND FLOOR LAYOUT
TOTAL FLOOR AREA 74m²

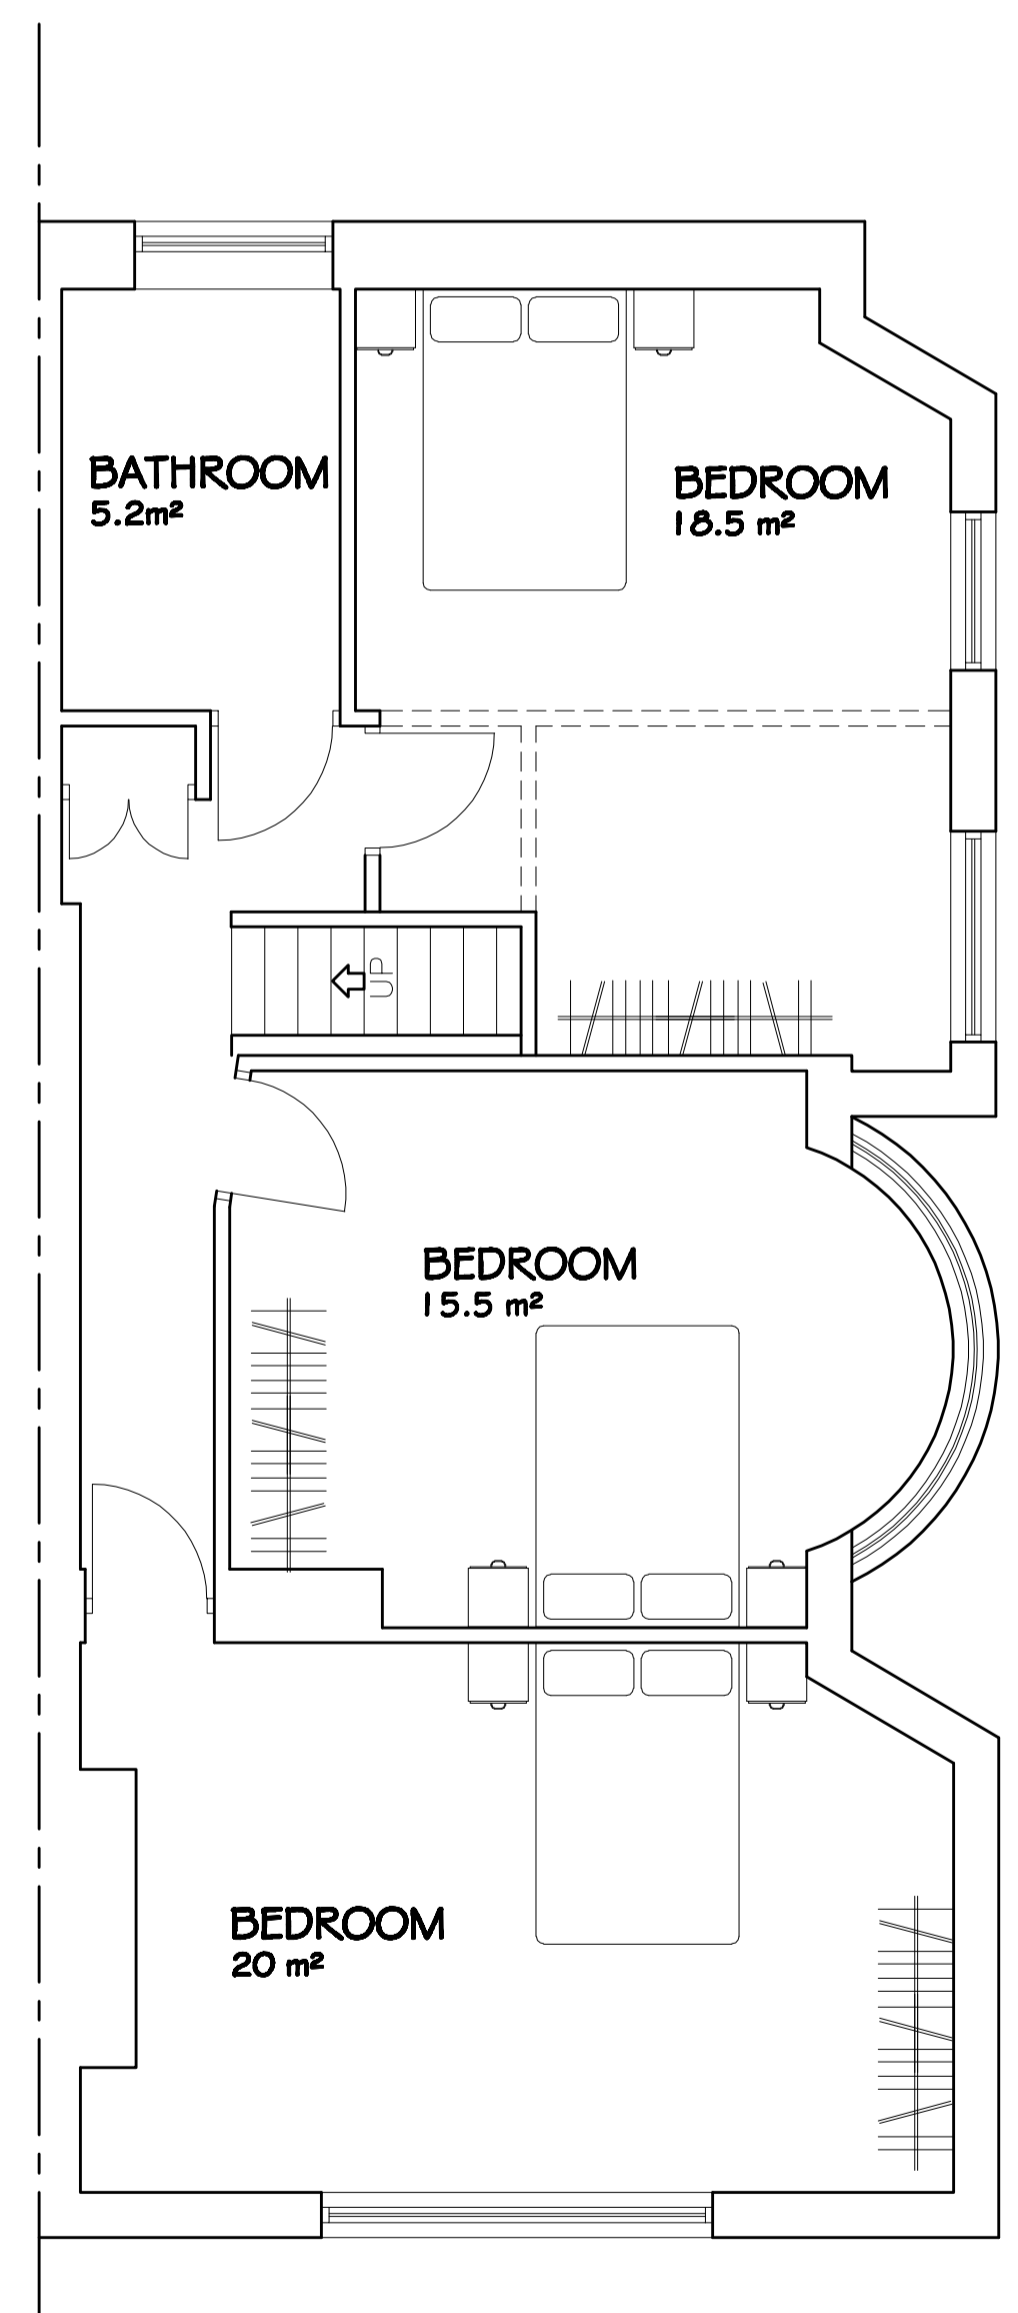 

FIRST FLOOR LAYOUT
TOTAL FLOOR AREA 70 m²

- NOTES**
1. ALL DIMENSION ARE IN MILLIMETERS.
 2. DO NOT SCALE FROM THIS DRAWING.
 3. THIS DRAWINGS IS TO BE READ IN CONJUNCTION WITH ALL OTHER RELATED DRAWINGS & DOCUMENTS. THE USER SHOULD CONSULT THE DRAWING ISSUE REGISTER FOR DETAILS.
 4. THE CONTRACTOR IS TO CHECK AND VERIFY ALL DIMENSIONS ON SITE PRIOR TO COMMENCEMENT OF CONSTRUCTION WORKS.
 5. THE ENGINEER/ARCHITECT SHOULD BE CONTACTED IMMEDIATELY IF THE ASSUMPTIONS USED IN THE DESIGN DIFFER TO THAT FOUND ON SITE.

Rev.	Amendments	Date	By

Keystone Design Associates Ltd.
 Registered Office
 261 Church Street
 Blackpool
 FY1 3PB
 Tel No: 01253449040
 Fax No. 01253752801
 Email: info@keystonedesign.co.uk

PROJECT ADDRESS
28 NORTHFIELD AVENUE, BLACKPOOL, FY1 2ND

PROJECT TITLE
CHANGE OF USE SHOP TO HOUSE

DRAWING TITLE
EXISTING FLOOR PLANS & ELEVATIONS

Client:	MRS SARATHADEVI	Scales: BA1	1/50, 1/100
Drawn By:	DDH	Checked By:	DWH
		Date:	03-04-24

DRAWING No. **A024/068/P/001** Revision -

This drawing & contents are the property of Keystone Design Assoc Ltd
 unauthorized reproduction of the whole or any part there of infringes
 copyright and may lead to prosecution of civil proceedings
 H:\documents\Drawings\2024\Northfield Avenue 28