




Ground Floor Plan
1:50

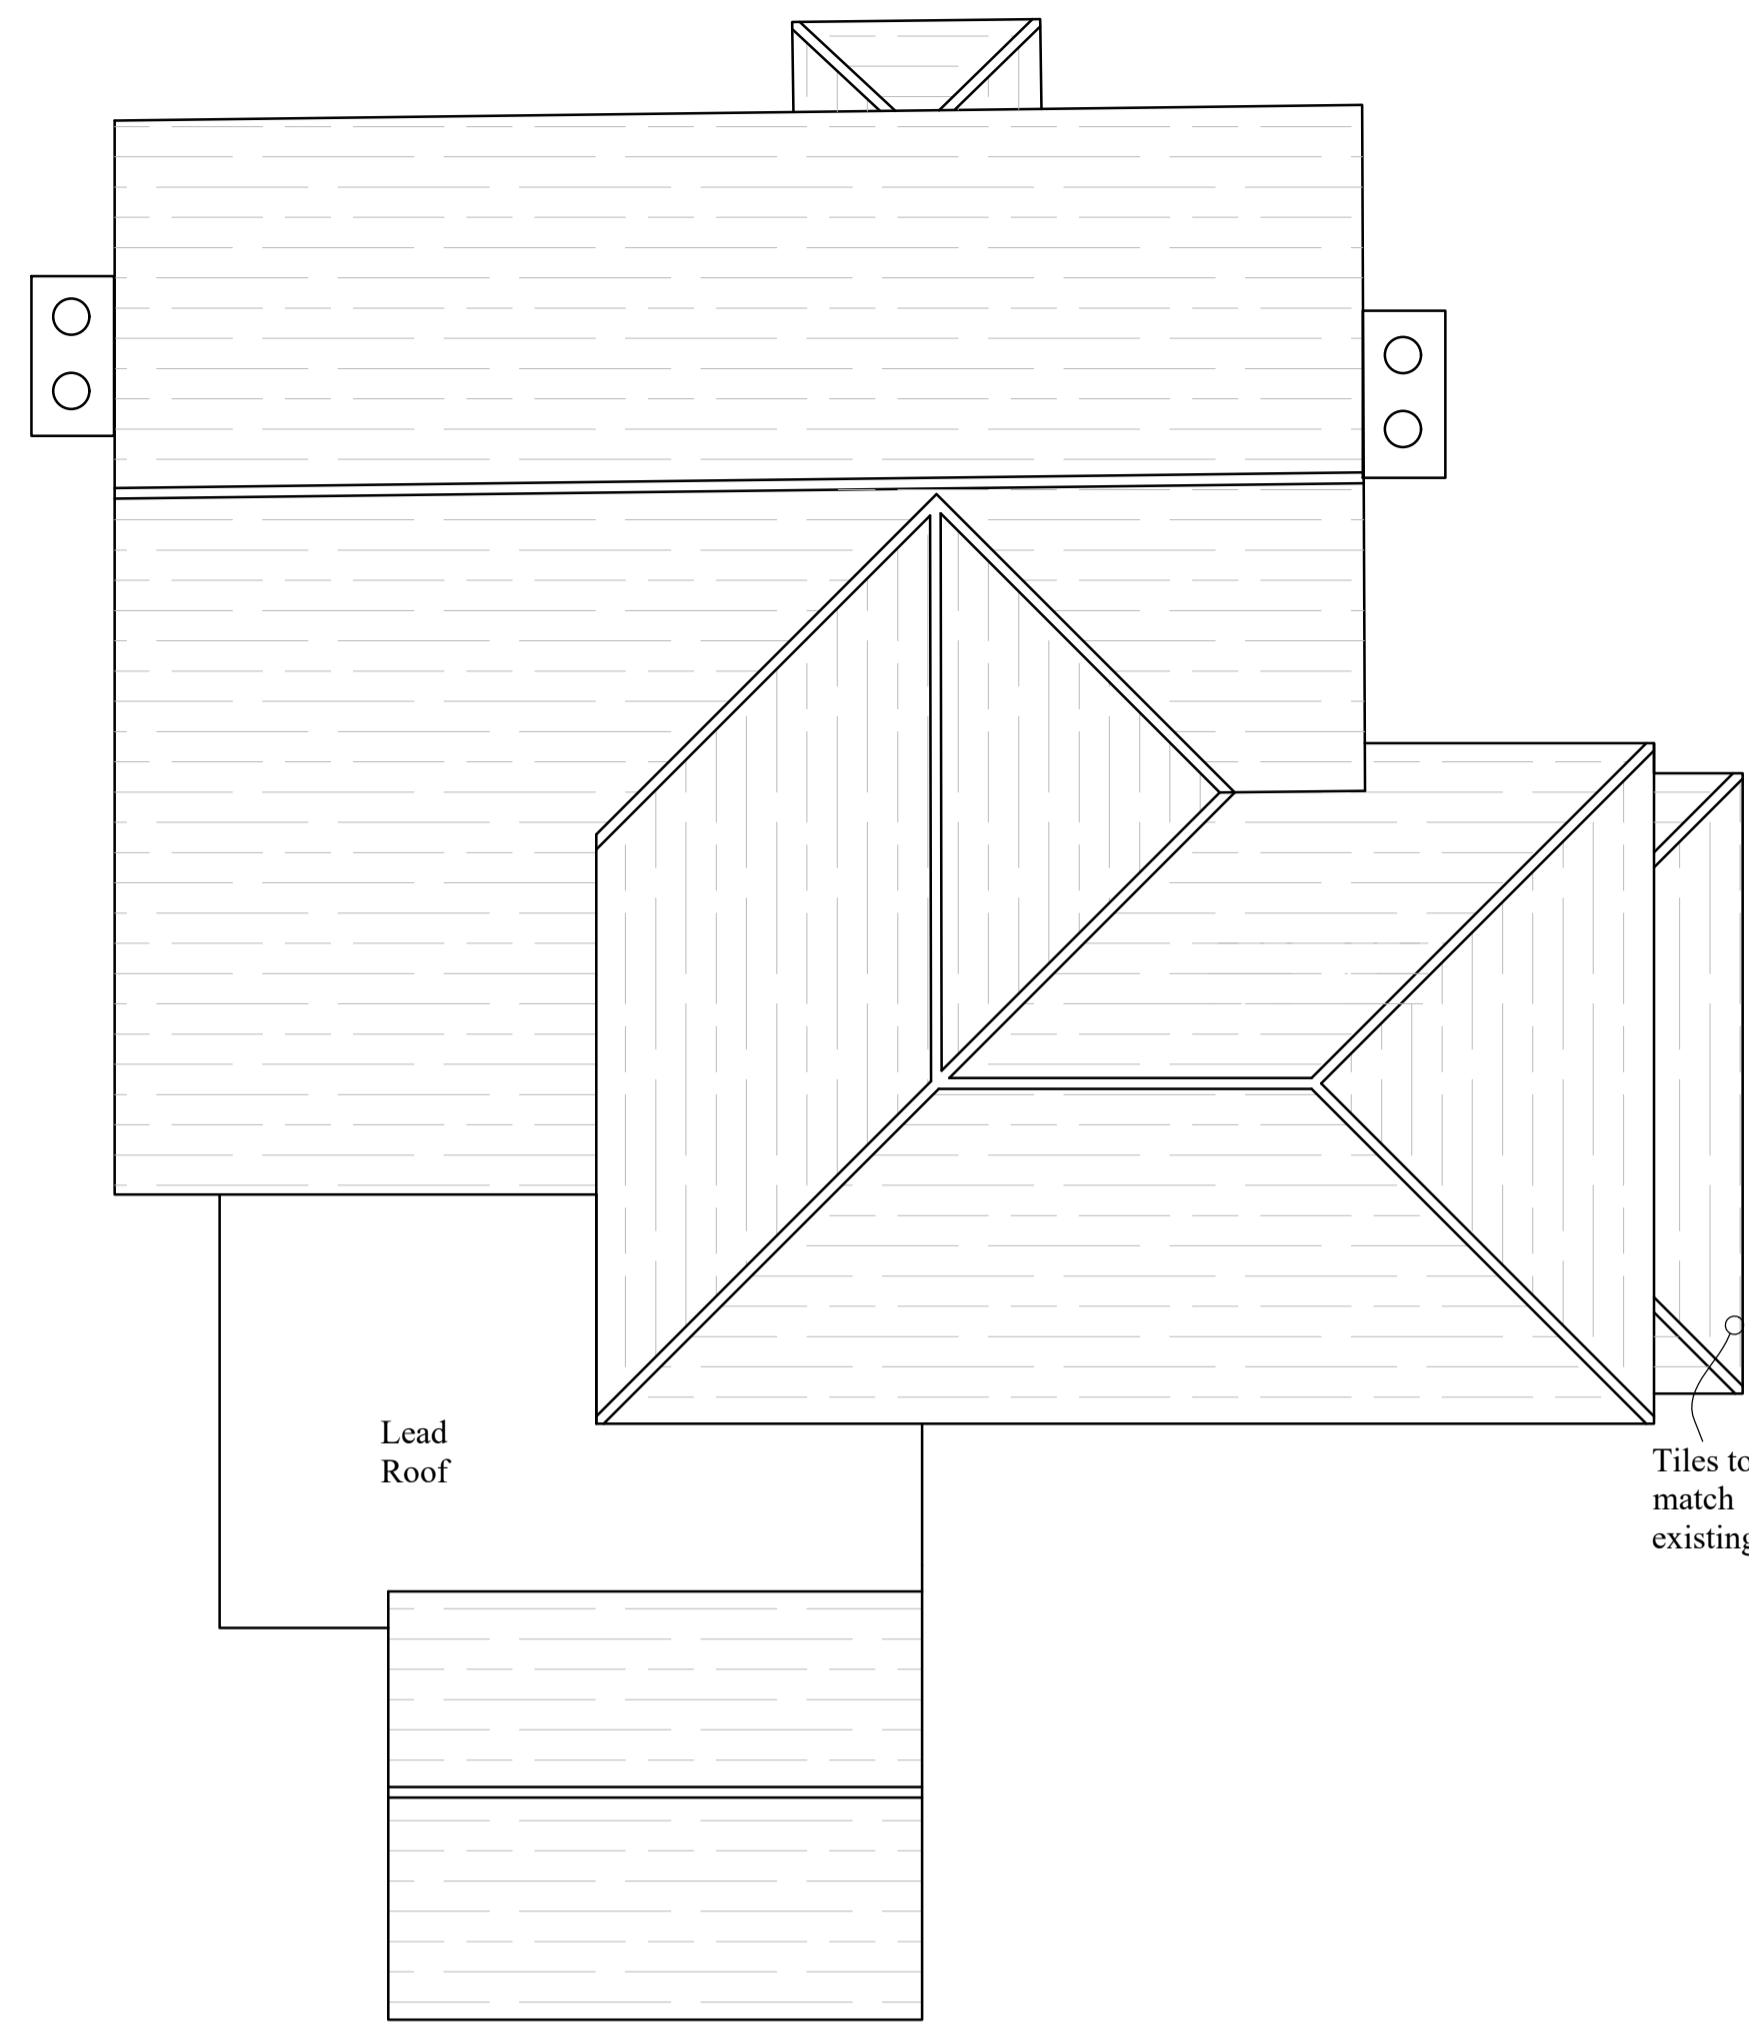

Roof Plan
1:50

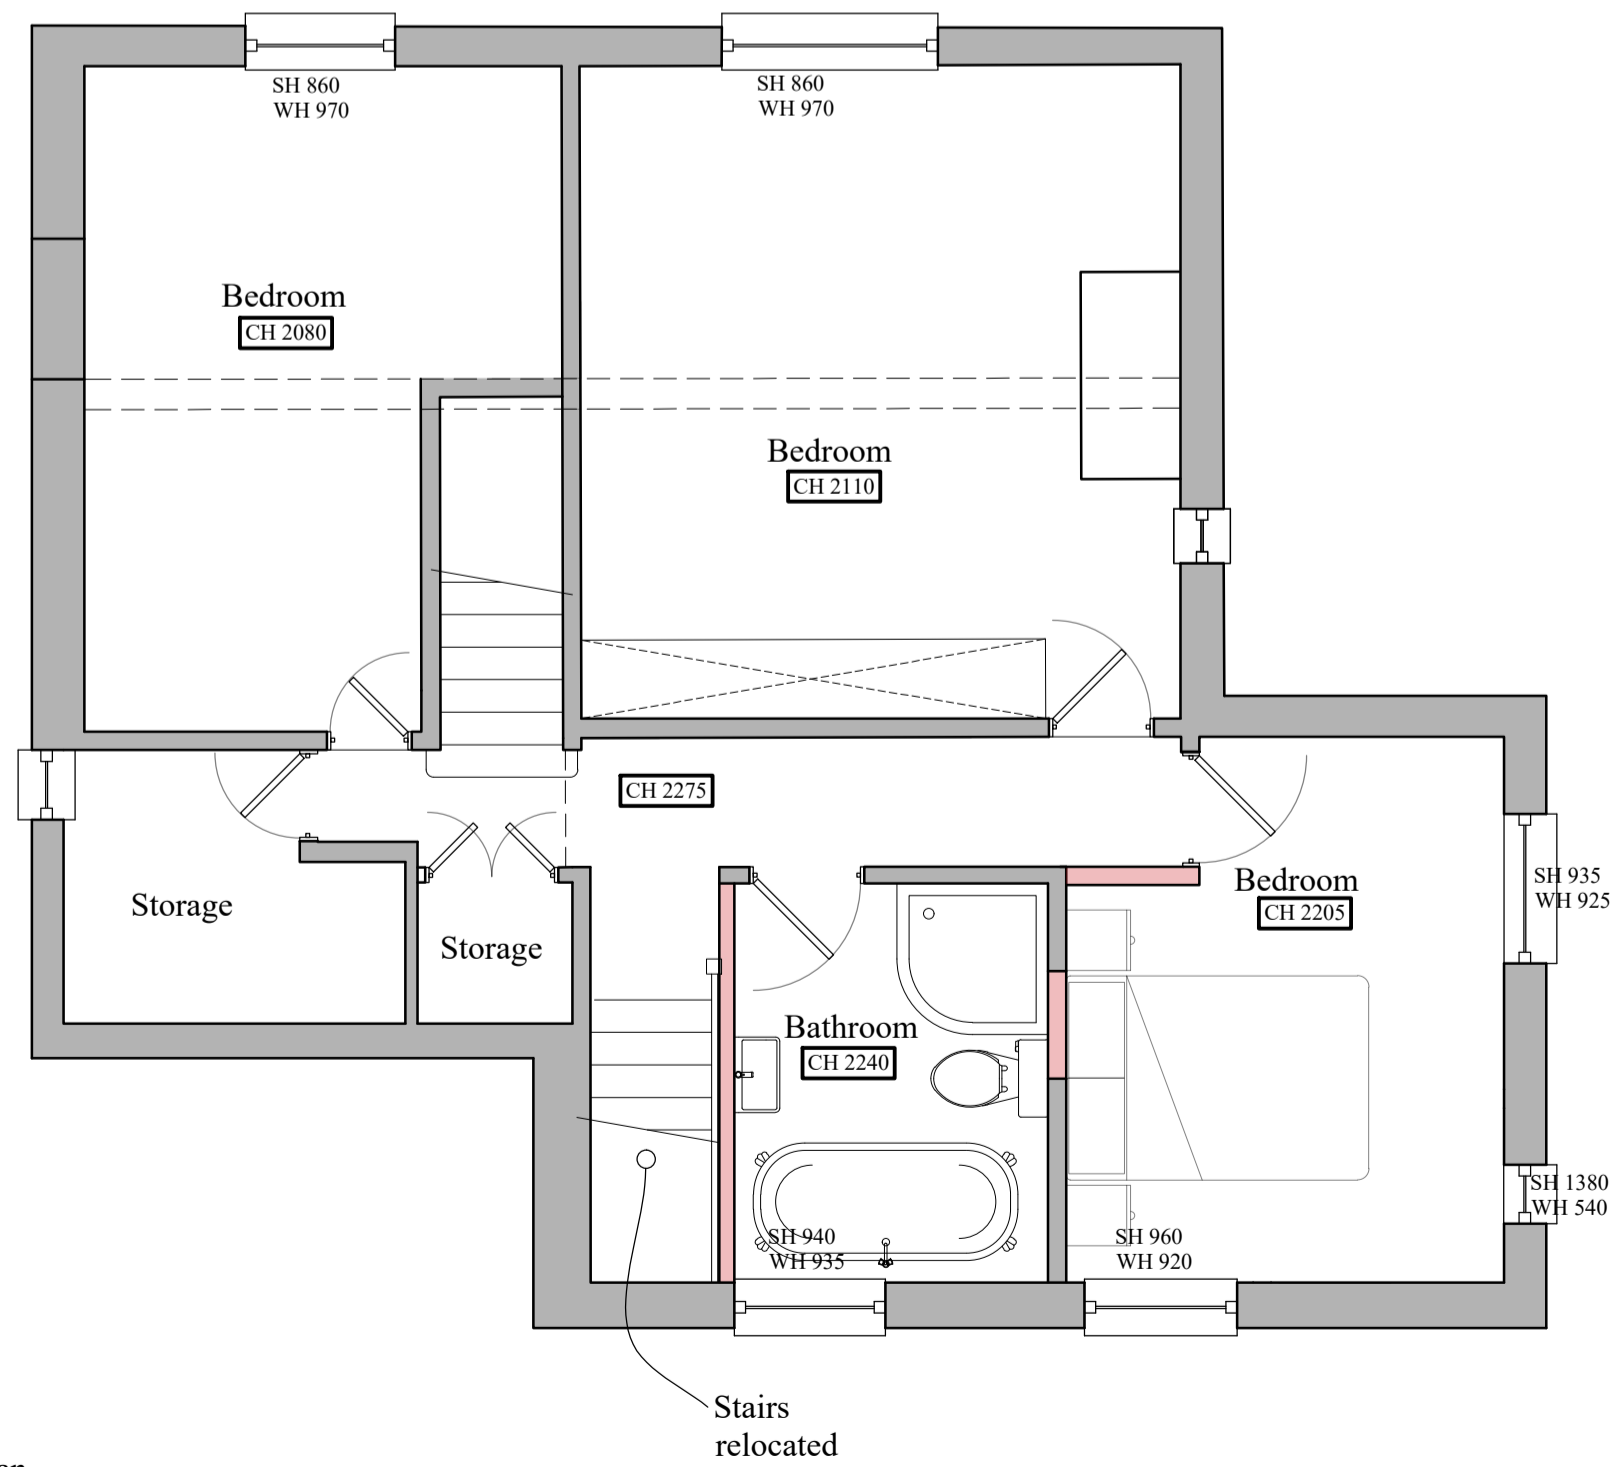


First Floor Plan
1:50

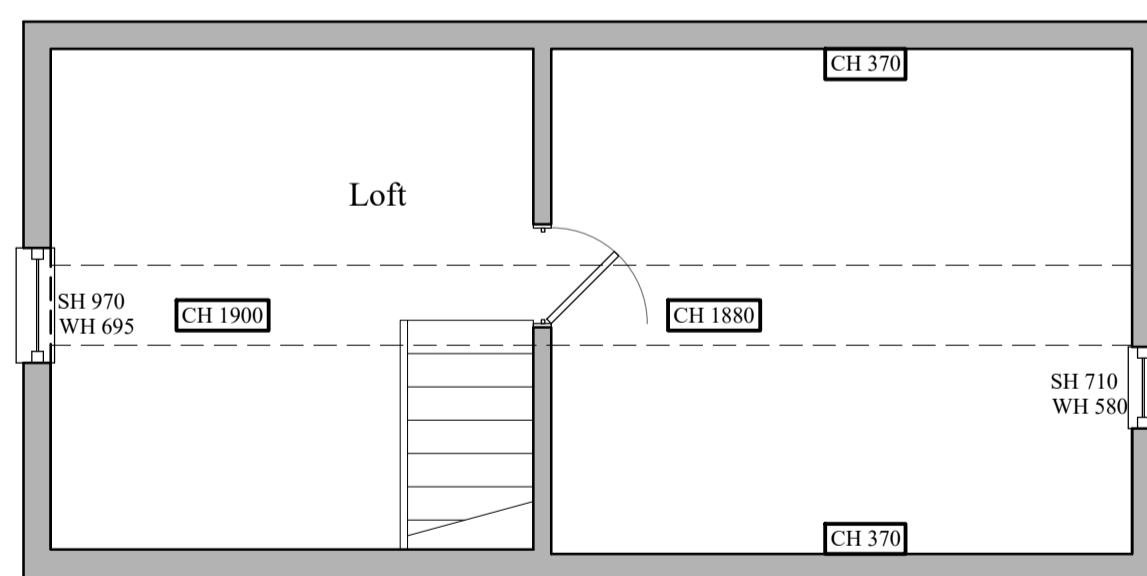

Loft Plan
1:50

KEY

- Existing to be removed
- New wall
- Existing wall
- New support over
(subject to structural engineers design)

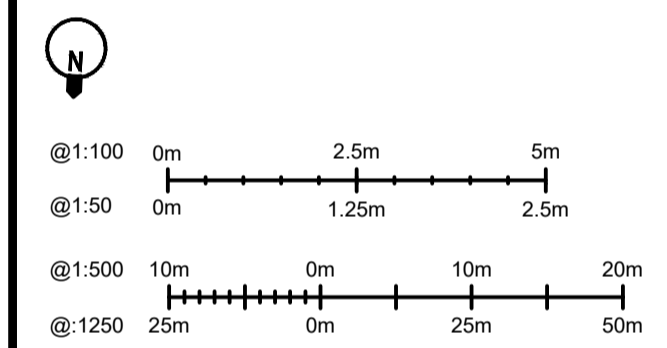

REPORT ALL ERRORS TO JOHN BULLOCK DESIGN.
 ALL BUILDING MATERIALS, COMPONENTS AND WORKMANSHIP TO COMPLY WITH THE CURRENT BUILDING REGULATIONS, THE RELEVANT BRITISH STANDARDS AND CODE OF PRACTICE AND THE APPROPRIATE MANUFACTURERS RECOMMENDATIONS THAT FROM TIME TO TIME MAY APPLY.
 ALL DIMENSIONS ARE TO BE CHECKED AND VERIFIED ON SITE PRIOR TO COMMENCEMENT OF WORKS, AND WHERE NECESSARY SHOP DRAWINGS ARE TO BE PREPARED AND AGREED WITH JOHN BULLOCK DESIGN.
 ALL ELECTRICAL WORKS TO COMPLY WITH CURRENT IEE REGULATIONS.
 ALL SOFTWOOD TO BE DELIVERED TO SITE TREATED AND PRIMED.
 SEE ALSO RELEVANT DRAWINGS FROM ANY SPECIALIST WORK OR STRUCTURAL DETAILS.
 THIS DRAWING IS ISSUED ON THE CONDITION THAT IT IS NOT DISCLOSED, COPIED OR REPRINTED WITHOUT THE PRIOR WRITTEN CONSENT OF JOHN BULLOCK DESIGN.
 THESE DRAWINGS ARE THE COPYRIGHT OF JOHN BULLOCK DESIGN.
 IF WORKS ARE NEXT TO BOUNDARY IT IS BUILDERS RESPONSIBILITY TO ENSURE THE PARTY WALLS ARE ACT 1996 IS FOLLOWED.
 SCALE FOR PLANNING PURPOSES ONLY. USE GIVEN DIMENSIONS ONLY IF IN DOUBT ASK.

Revisions		
Rev.	Date	Description
A.	13.09.23	Update to garden room wall
B.	21.09.23	Update to ground floor windows
C.	08.02.2024	Revised Plans

CLIENT:
Patrick Wigram

PROJECT:
Shrubs Corner
Ide Hill
Seveonaks
TN14 6BS

DRAWING TITLE:
Proposed Plans

DRAWN BY:	SG	DATE:	FEB 24
SCALE:	1:50 @A1	DRAWING N°:	23-020-P-02C