



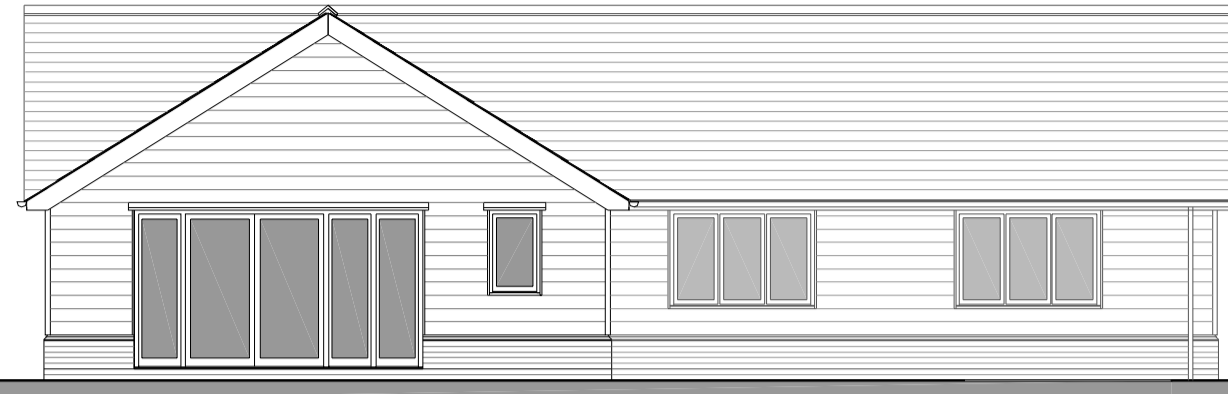


PROPOSED FRONT ELEVATION - SOUTH




PROPOSED REAR ELEVATION - NORTH

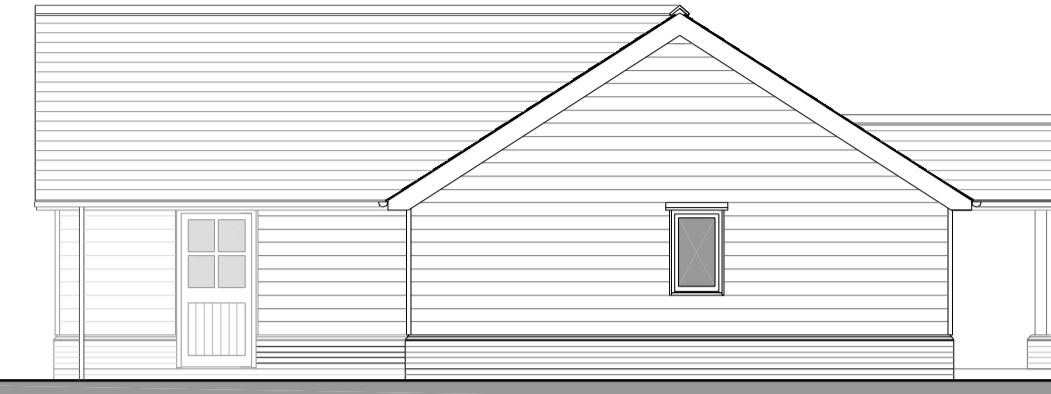

PROPOSED SIDE ELEVATION - SIDE

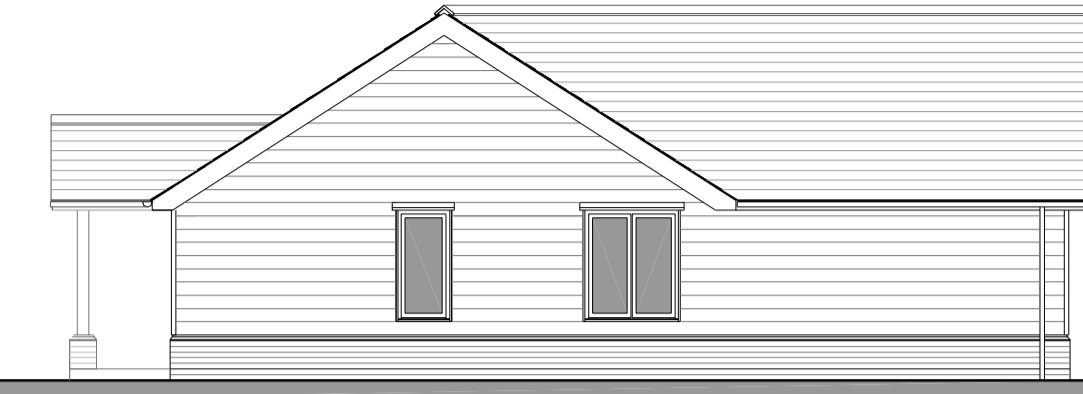


PROPOSED SIDE ELEVATION - SIDE

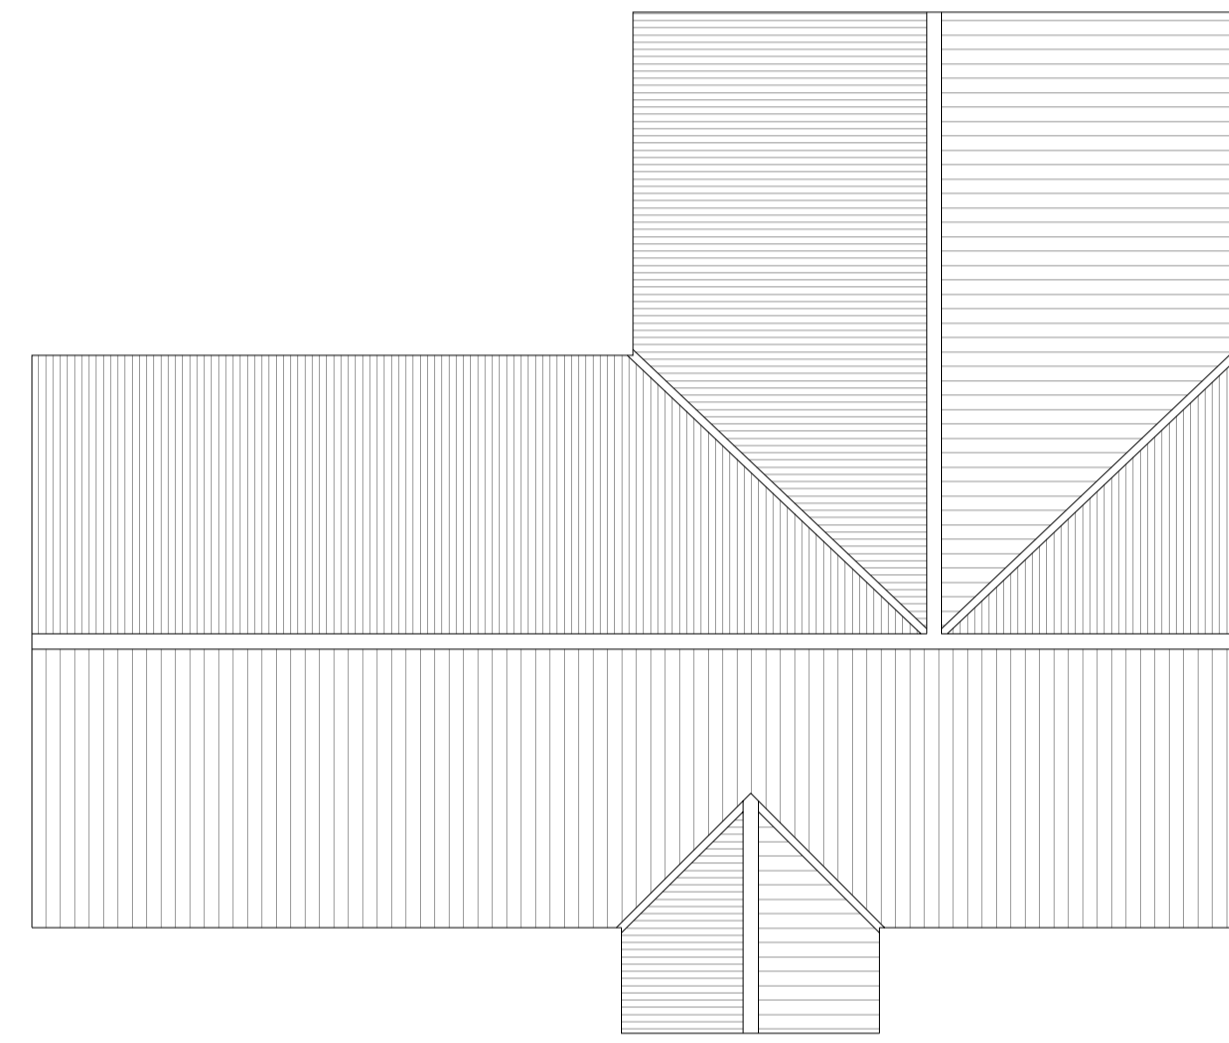


PROPOSED ROOF PLAN




PROPOSED SECTION A - A

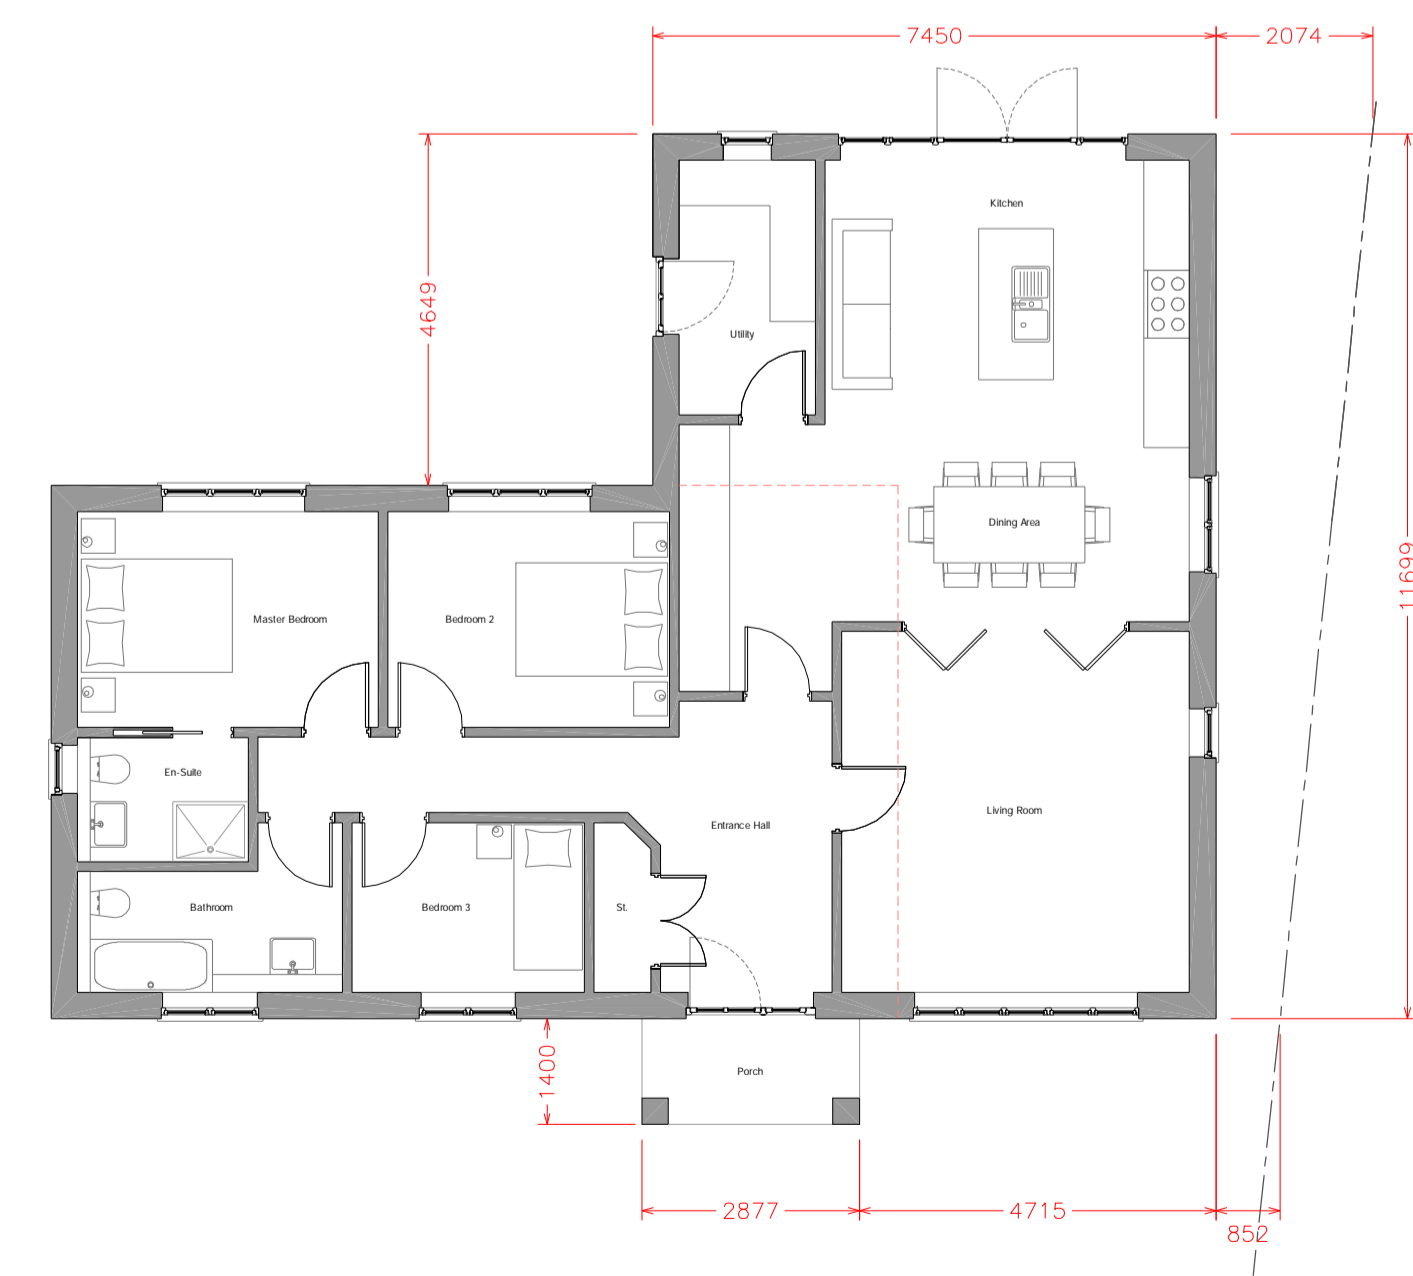

PROPOSED GROUND FLOOR PLAN

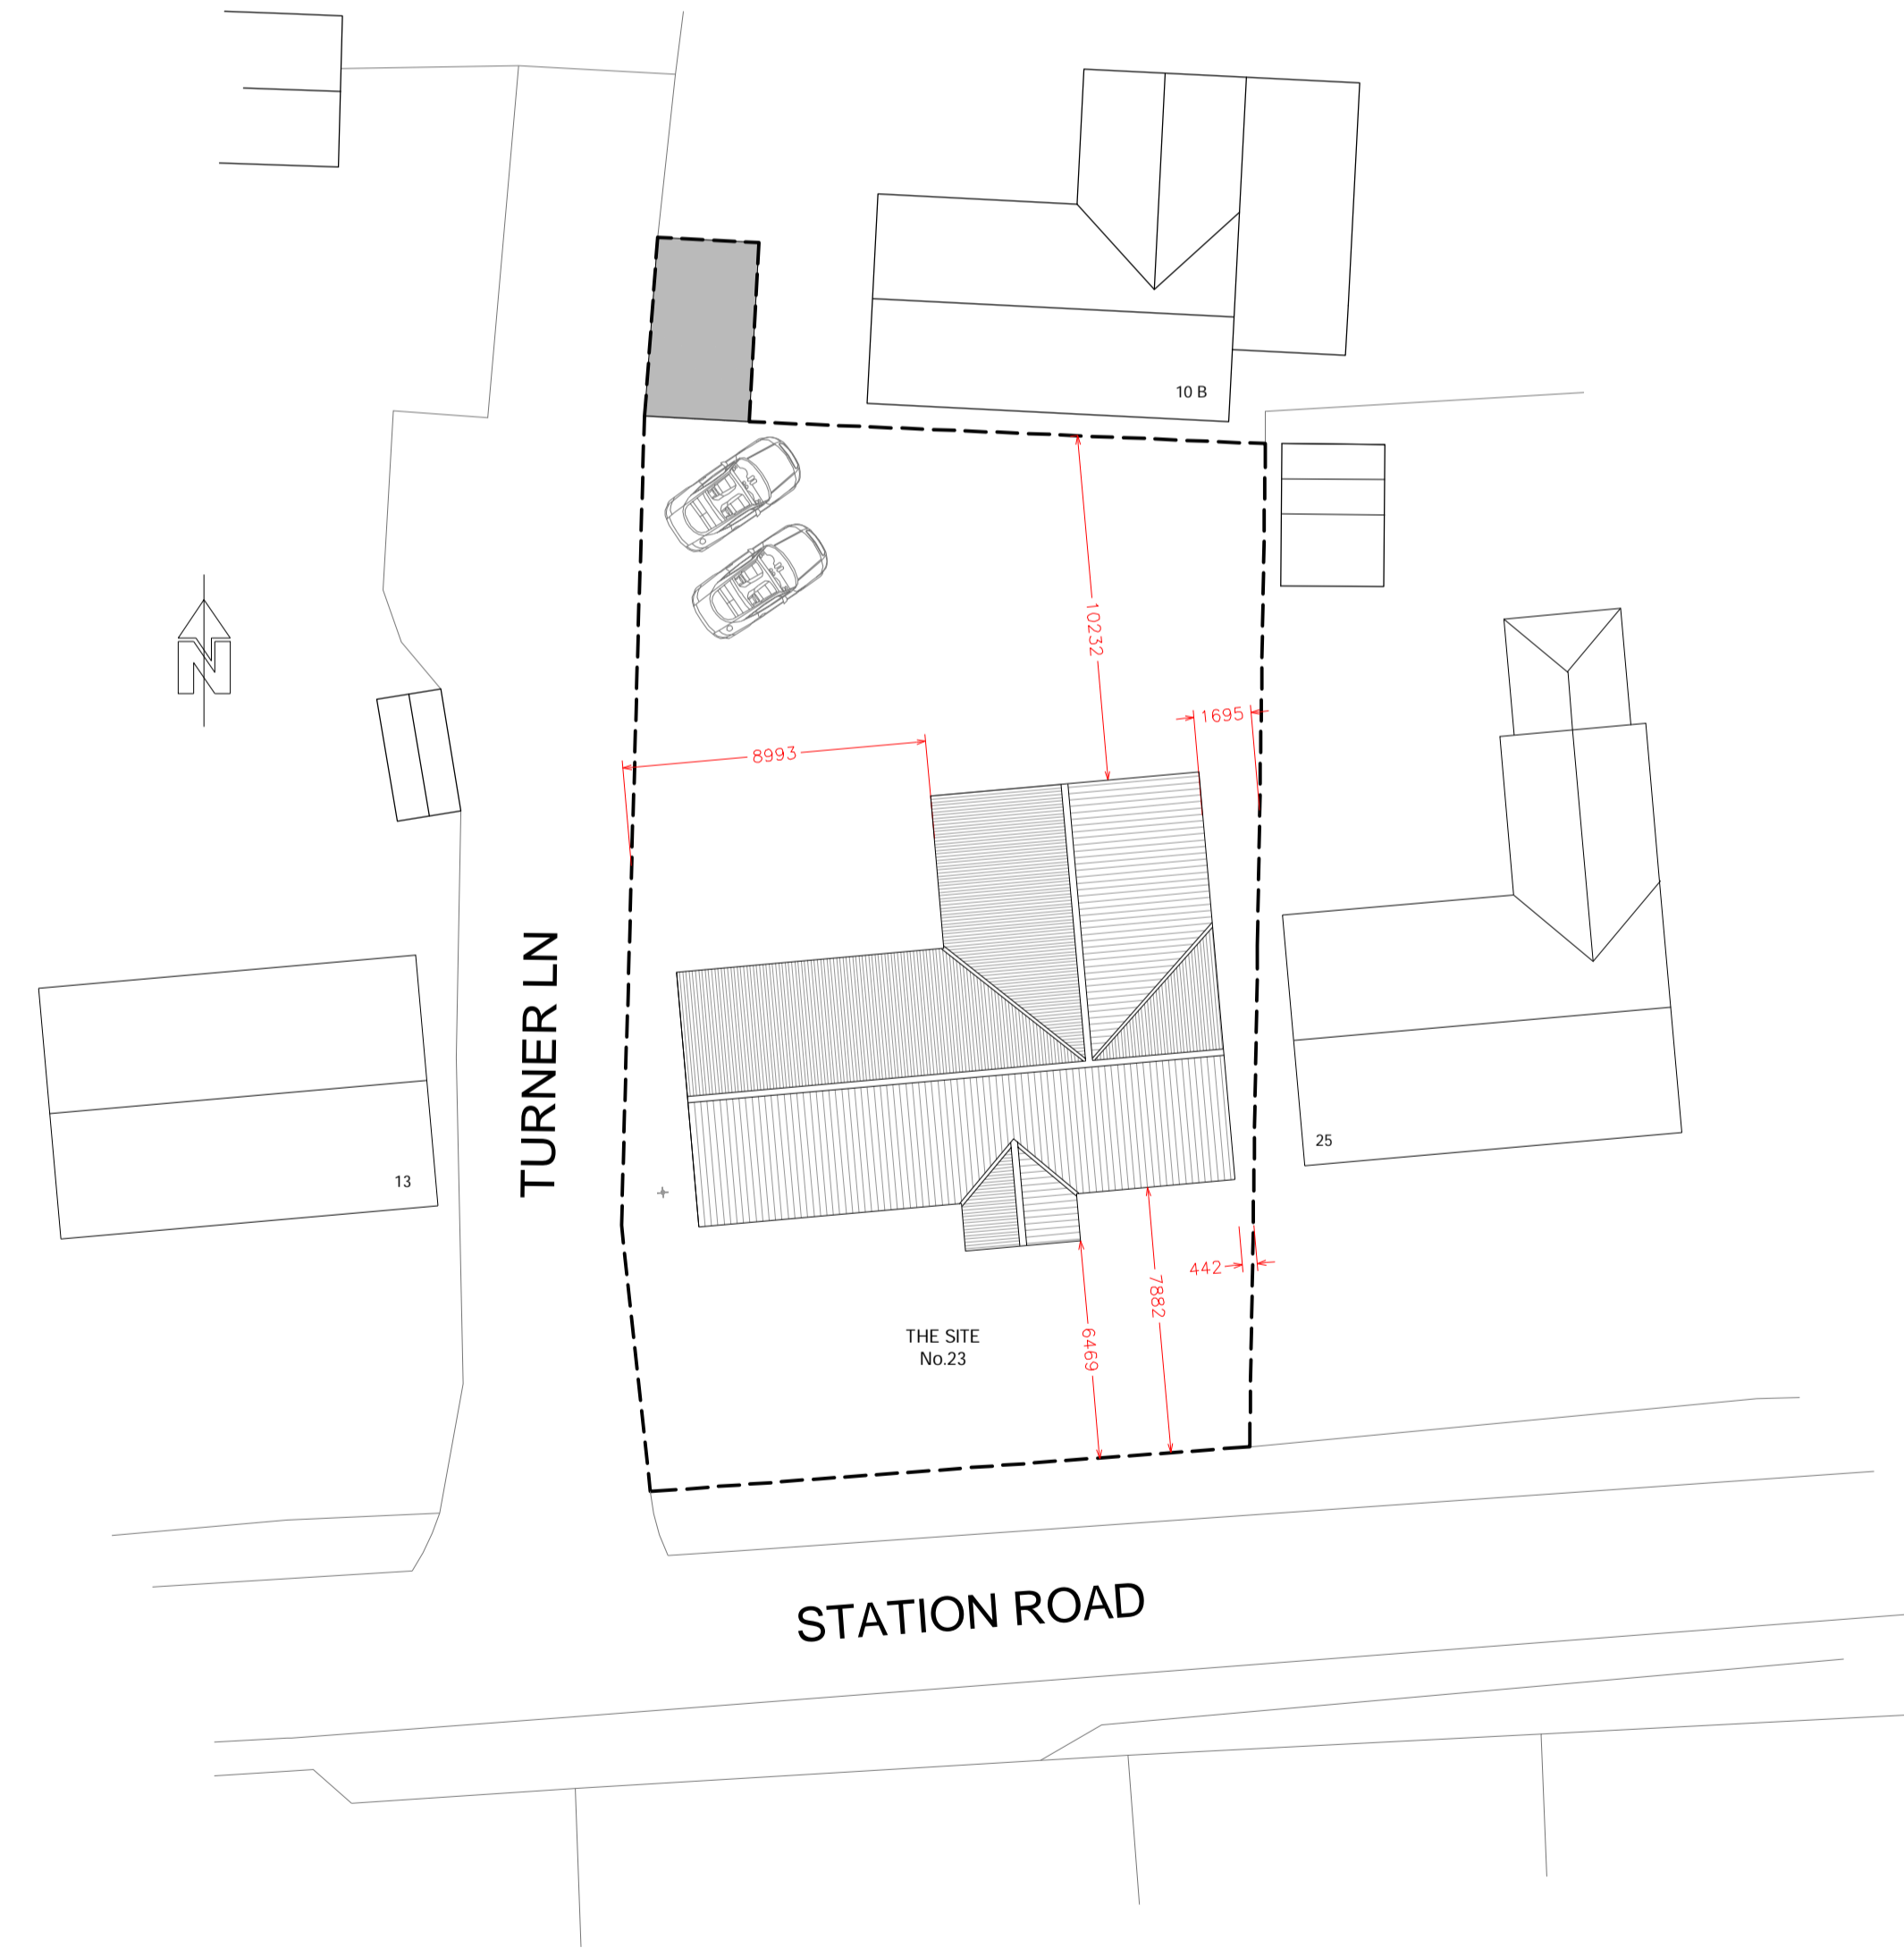

PROPOSED SITE PLAN

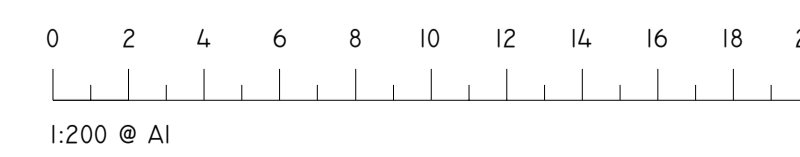

NOTES
 NO DIMENSIONS ARE TO BE TAKEN FROM THIS DRAWING
 THIS DRAWING MUST NOT BE REPRODUCED IN PART OR IN FULL WITHOUT THE WRITTEN CONSENT OF THE DESIGNER
 ALL DIMENSIONS ARE TO BE CHECKED ON SITE AND ANY DISCREPANCIES ARE TO BE REPORTED TO THE DESIGNER PRIOR TO ANY CONSTRUCTION WORK TAKING PLACE
 CONTRACTORS MUST VERIFY ALL FIGURED DIMENSIONS AT THE SITE BEFORE COMMENCING ANY WORK OR MAKING SHOP DRAWINGS
 THIS DRAWING IS TO BE READ IN CONJUNCTION WITH ALL OTHER RELEVANT DRAWINGS, SPECIFICATIONS & ENGINEERS DETAILS
 ALL CONSTRUCTION & MATERIALS TO COMPLY WITH THE CURRENT BUILDING REGULATIONS AND BRITISH STANDARDS.
 JOHN DENNY ASSOCIATES CAN NOT BE HELD RESPONSIBLE FOR CONSTRUCTION PRACTICE & QUALITY WHERE WE ARE NOT APPOINTED TO OVERSEE AND PROJECT MANAGE ON SITE CONSTRUCTION.

Rev.	Date	Description	Checked
B	23-04-2024	PLANNING ISSUE	J.A.D.
A	12-02-2024	PRE-APPLICATION SUBMISSION ISSUE	J.A.D.

JOHN DENNY ASSOCIATES
 ARCHITECTURAL DESIGNS
 architecture · design · planning · surveying · feasibility

43 OULTON ROAD
 IPSWICH
 SUFFOLK
 IP3 0DD
 TEL/FAX: 01473 208888
 MOB: 07773 928888
 E CONTACT@JOHNDENNYASSOCIATES.CO.UK
 W JOHNDENNYASSOCIATES.CO.UK

Client
 MR & MRS BETTS
 23 STATION ROAD
 HAUGHLEY
 STOWMARKET
 SUFFOLK
 IP14 3PN

Project
 PROPOSED SINGLE STOREY SIDE AND REAR EXTENSION TO SINGLE STOREY DETACHED DWELLING INCLUDING INTERNAL AND EXTERNAL ALTERATIONS

Location
 23 STATION ROAD, HAUGHLEY, STOWMARKET, SUFFOLK, IP14 3PN

Drawing
 PROPOSED PLANS, ELEVATIONS AND SECTION

Drawn	Date	Scale
JAD	JANUARY 2024	1:100 & 1:200 @ A1

Drawing Number
 JDA-024-0393-PL-003

Revision	Checked
A	
B	