

Copyright © All rights reserved. This drawing must not be reproduced without permission. Only the original drawing should be relied upon. Contractors, sub-contractors and suppliers must verify all dimensions on site before commencing any work or making any shop drawings. All shop drawings to be submitted to the architect / interior designer for comment prior to fabrication. This drawing is to be read in conjunction with the architect's interior & electrical drawings and all dependencies are to be reported to the architect / interior designer. All quantities / schedules, structural, mechanical / interior designer. Do not scale from this drawing. Dimensions are in millimetres unless otherwise stated.

NOTES

Do not scale from drawings

KEY

- Existing Walls
- - - Boundary Line
- Proposed Walls
- - - Demolition

MATERIALS


Walls - Red multi stock brick to rear; Grey painted brick to side elevation

Roof - Concrete terrace tiles to flat roof; Clear polycarbonate sheets to side extension


Windows - White uPVC and white painted timber windows

Doors - White uPVC


RWP - black uPVC rainwater goods

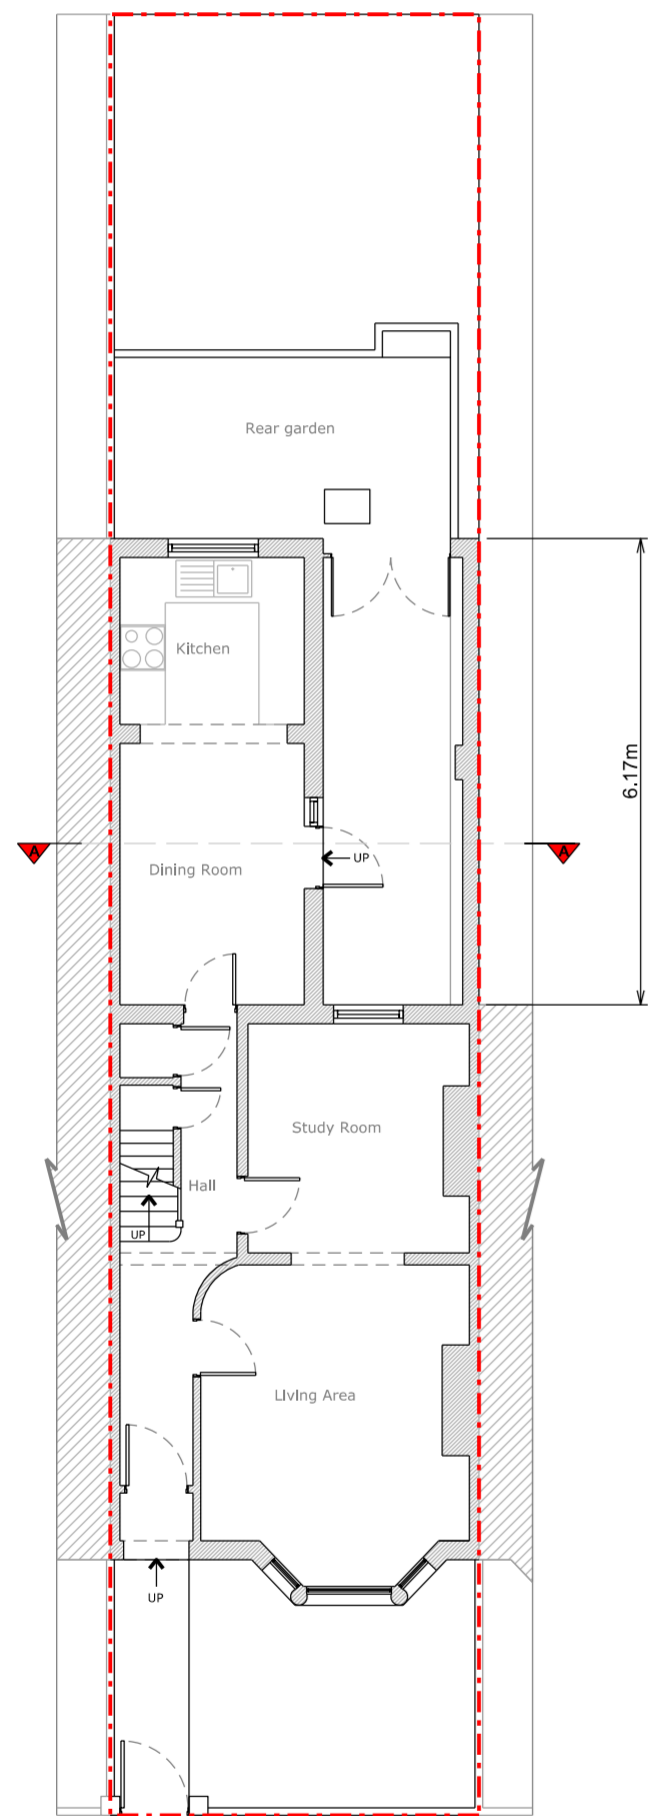


Ground Floor Plan - 1:100

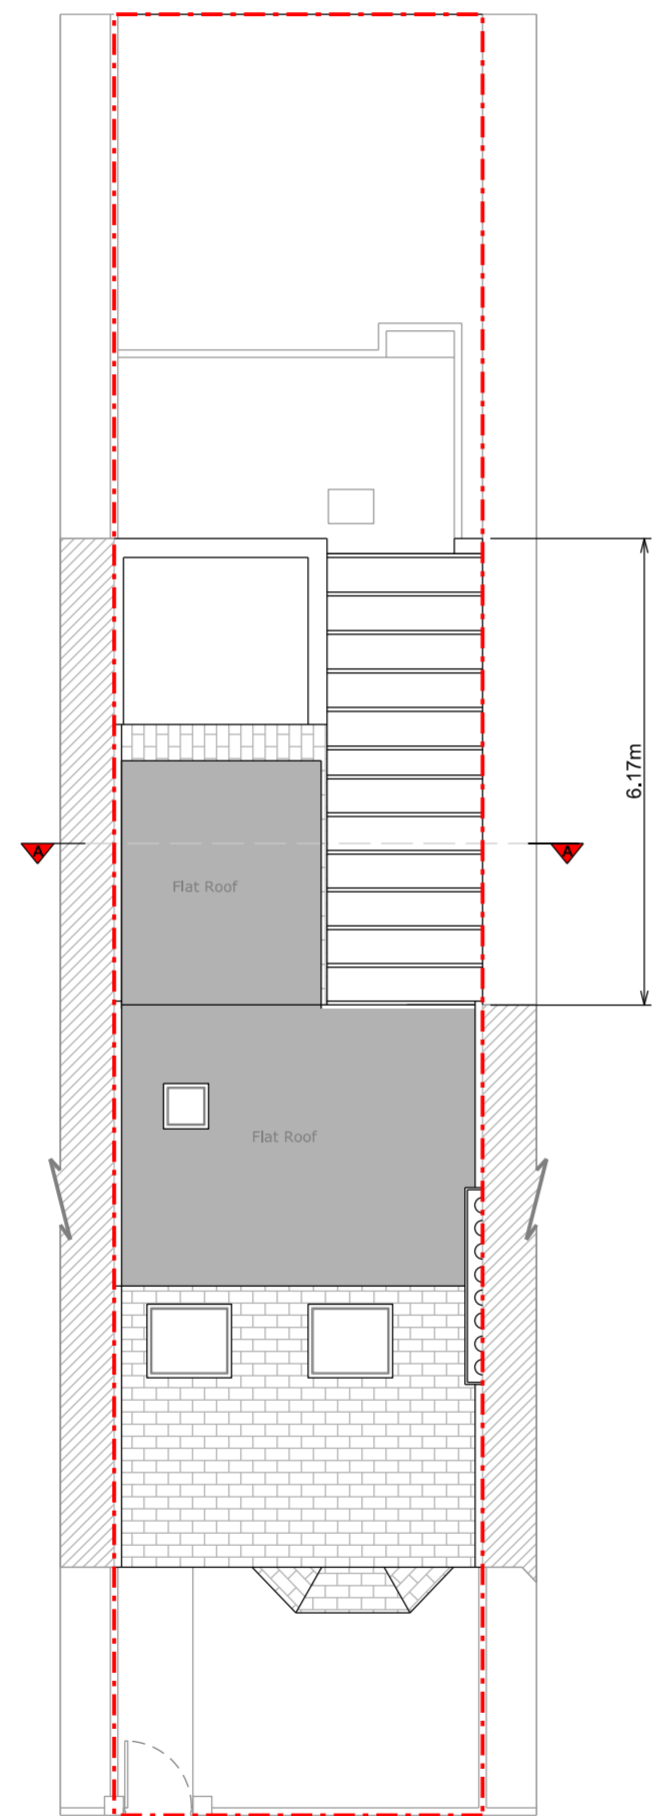


Roof Plan - 1:100

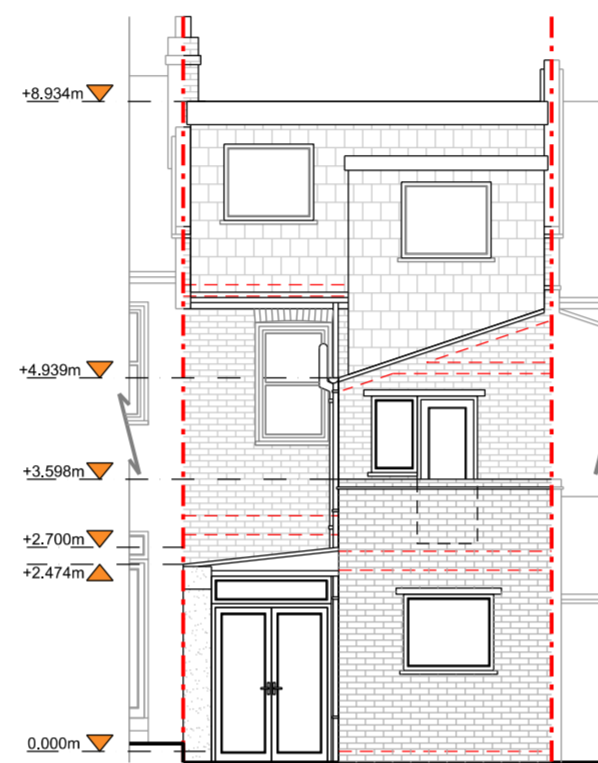

Rear Elevation - 1:100

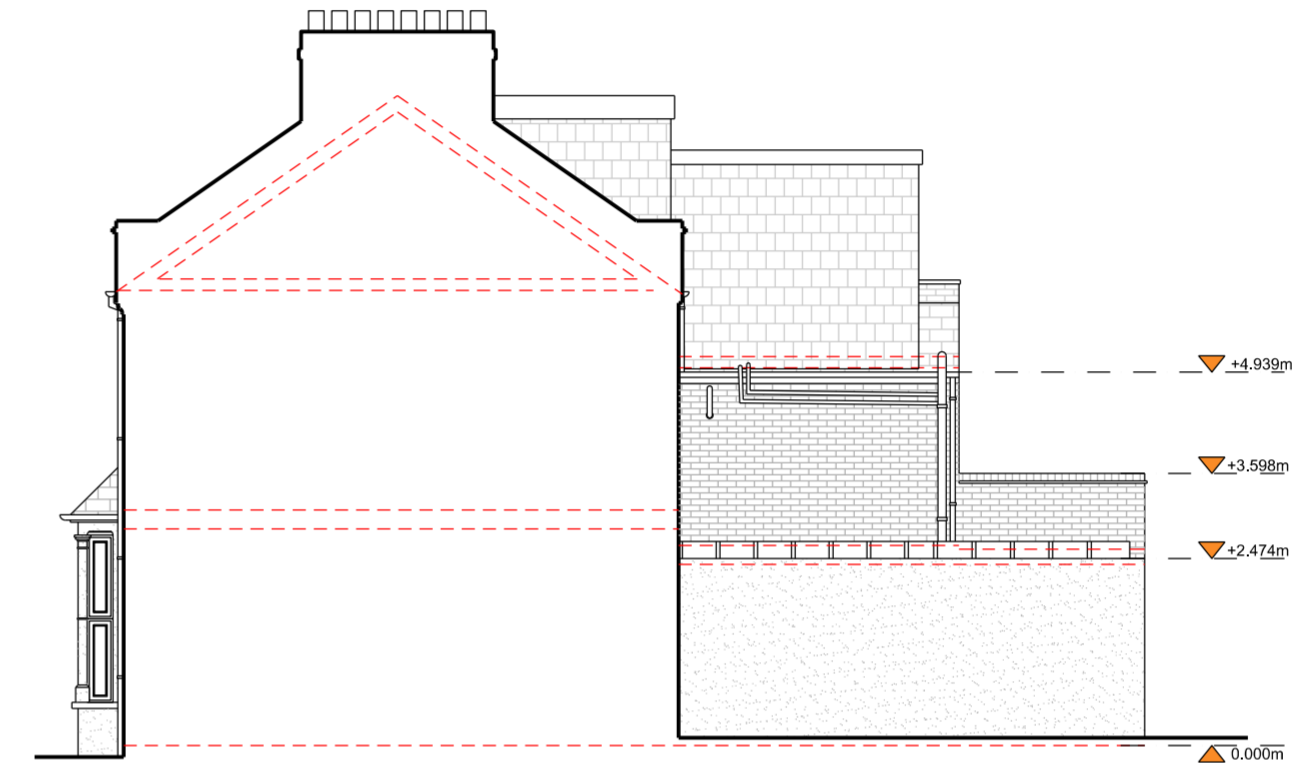

Side Elevation - 1:100

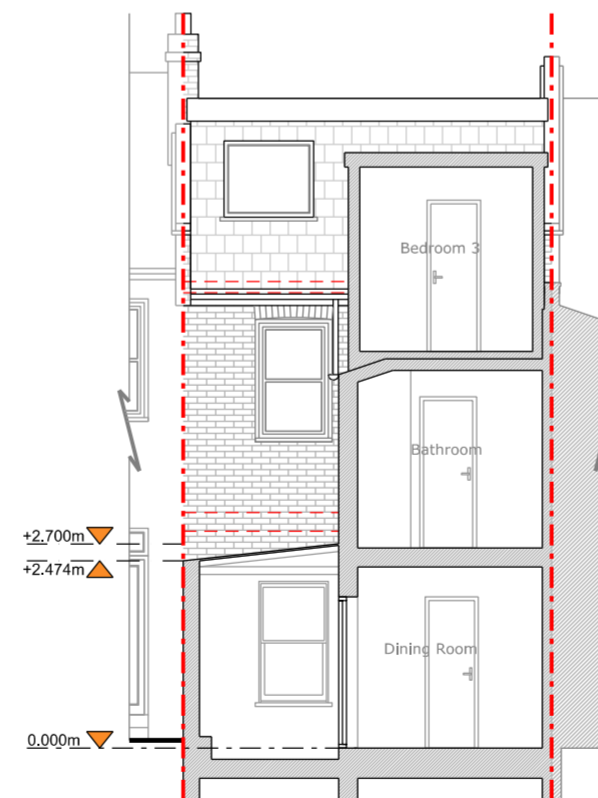

Section B-B - 1:100

B. Issue for Planning	18/04/24 UK
A. Issue for Planning - Review	11/04/24 UK
rev amendments	date by

arcnote.
 arcnote & interior design studio
 www.arcnote.co.uk
 studio@arcnote.co.uk
 t: +44 (0)75 4755 4085
 London

project
 11 Holdenby Rd, London, SE4 2DA
 client
 Seb Kemble
 drawing title
 Existing Floor Plans

drawing status Planning		
scale 1:100@A2	drawn by UK	checked by VK
drawing no. 2306-EX-101	date 01/04/24	revision B

