



TBP NOTES
 THE DESIGNS AND ALL INFORMATION IN THE DRAWING ARE COPYRIGHT OF TBP AND MAY NOT BE USED AMENDED COPIED OR REPRODUCED IN PART OR FULL FOR ANY PURPOSE FROM ANY SOURCE WITHOUT THE EXPRESS WRITTEN APPROVAL OF TBP
 THE DRAWINGS IS TO BE USED SOLELY FOR THE INTENDED PURPOSE. THE ARCHITECT ACCEPTS NO LIABILITY & RESPONSIBILITY FOR ANY ERRORS OR OMISSIONS ARISING THROUGH MISUSE
 THE DRAWINGS ARE NOT BE USED FOR ANY THIRD PARTY AGREEMENTS / CONTRACTS WITHOUT EXPRESS CONSENT OF THE ARCHITECT
 CONTRACTORS MUST CHECK ALL DIMENSIONS ON SITE. ONLY FIGURED DIMENSIONS ARE TO BE WORKED FROM. TAKE SITE DIMENSIONS FOR ALL FABRICATION WORK REFER ALL DISCREPANCIES AND REQUIREMENTS FOR ADDITIONAL INFORMATION TO THE ARCHITECT FOR CLARIFICATION OR INSTRUCTION BEFORE PUTTING WORK IN HAND

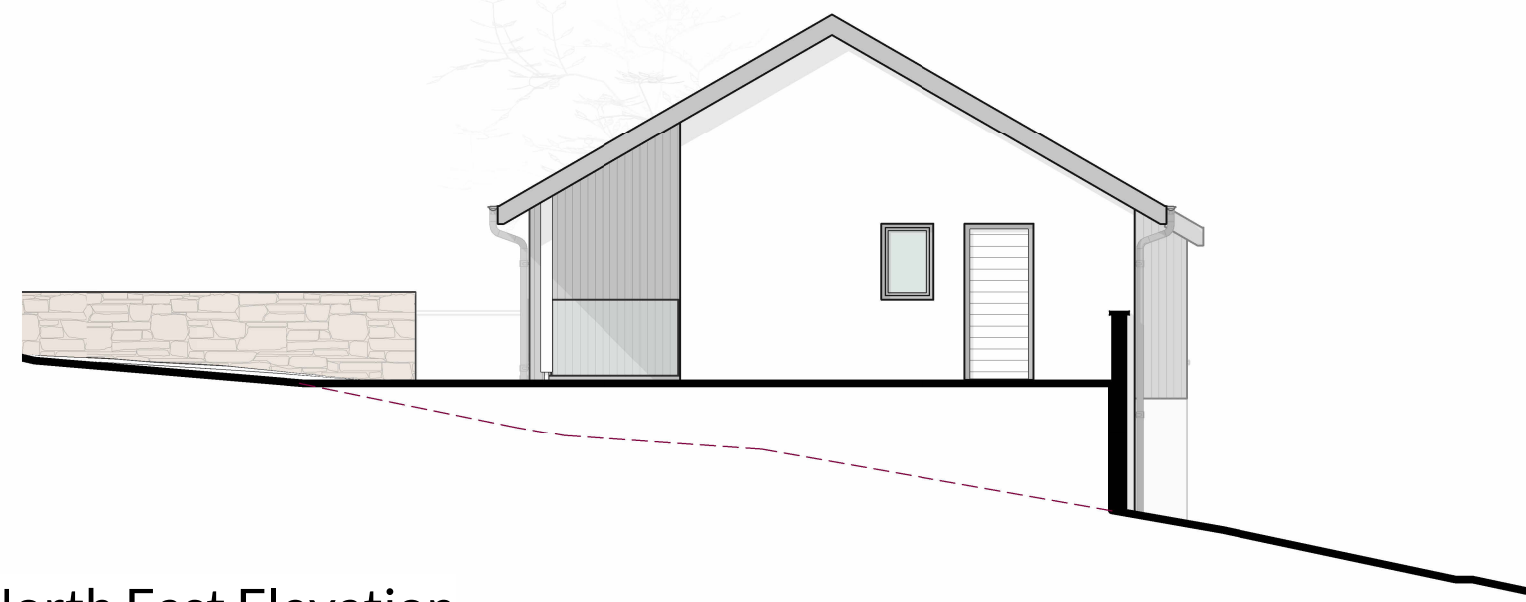

North East Elevation
1:100

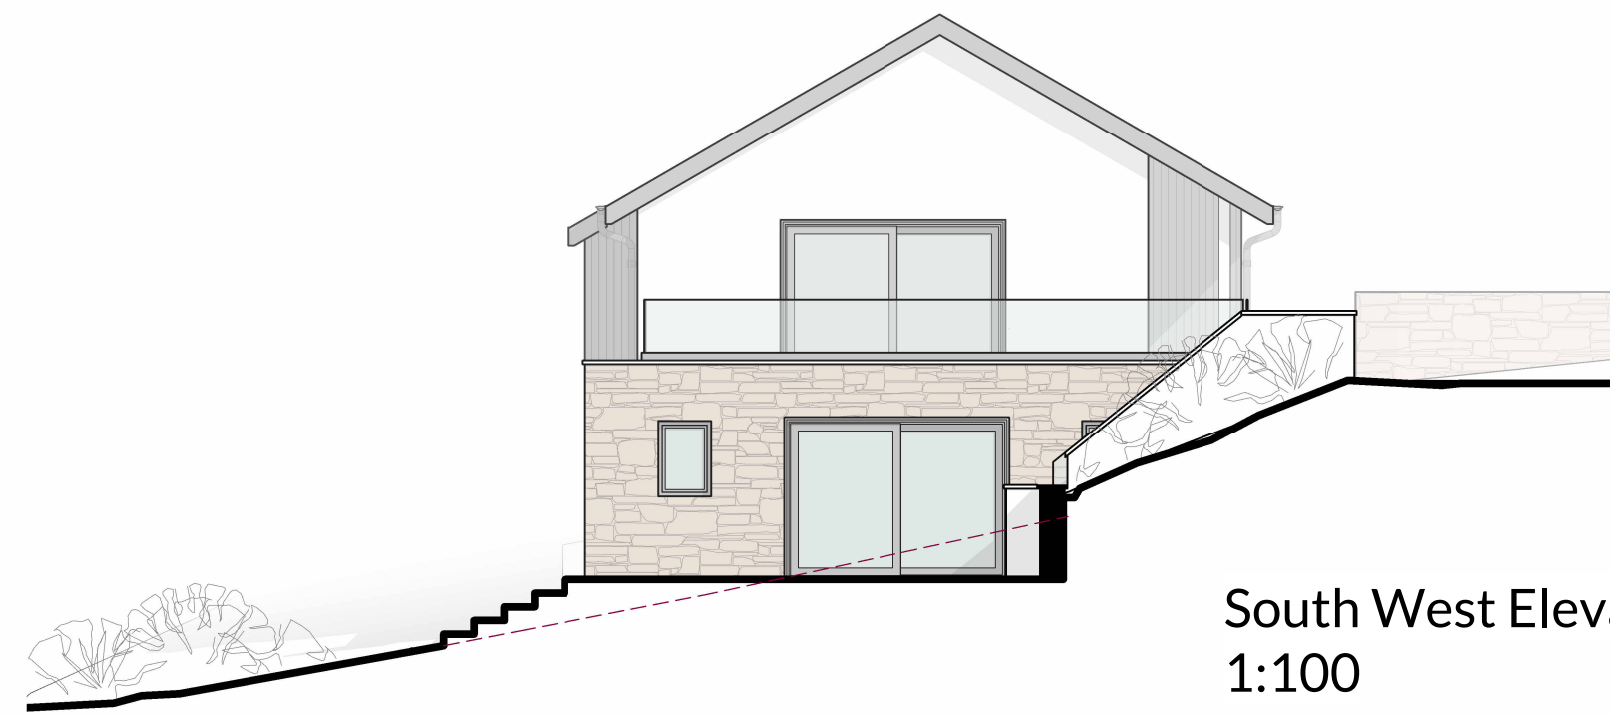

South West Elevation
1:100



North West Elevation
1:100

Materials

- Walls : Smooth Render painted white
Locally sourced random rubble stone
Dark Grey/Black Vertical cladding
- Roof : Natural Slate with grey ridge tiles
- Windows & Doors : Dark Grey/Black u-pvc / aluminium
- RW goods : Lindab Magestic / Powder Coated



South East Elevation
1:100

A Date: 28.03.2024 Planning Submission Initial: TS
 REVISION

The Bazeley Partnership Chartered Architects
 Eford Farm Business Park
 Vicarage Road, Bude, Cornwall, EX23 8LT
 T: 01288 355557
 E: office@bazeley-architects.co.uk
 W: www.bazeley-architects.com

CLIENT
 Mr G. & Mrs F. Mills

PROJECT
 New Dwelling on Plot A
 Howards Lane, Stratton
 Cornwall, EX23 9TF

DRAWING
 PLANNING APPLICATION
 Dwelling Elevations

Scale: 1:100	Sheet: A1
Date: March 2024	Drawn: TS Checked: TBP

DRAWING No.
23029 PL201 A

