





South Elevation

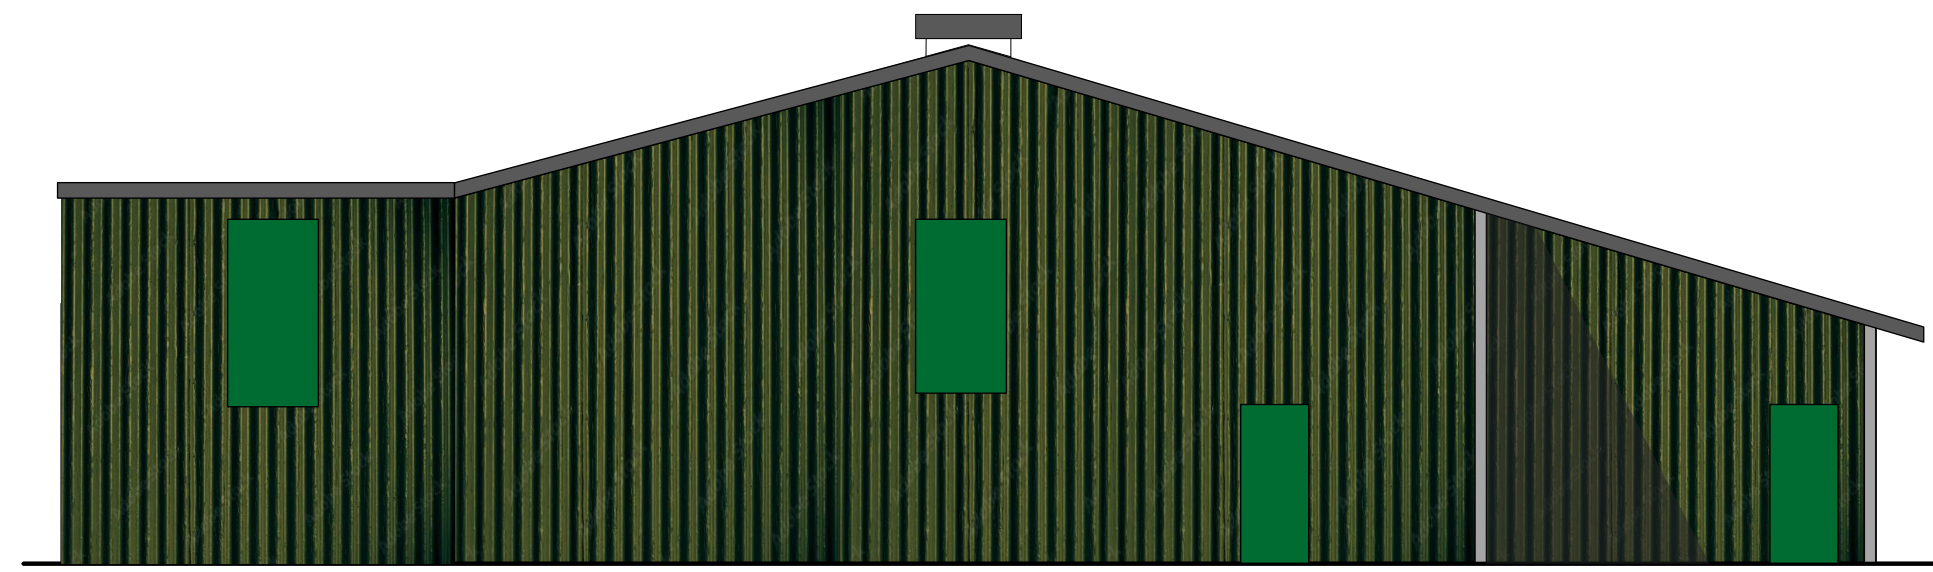


North Elevation

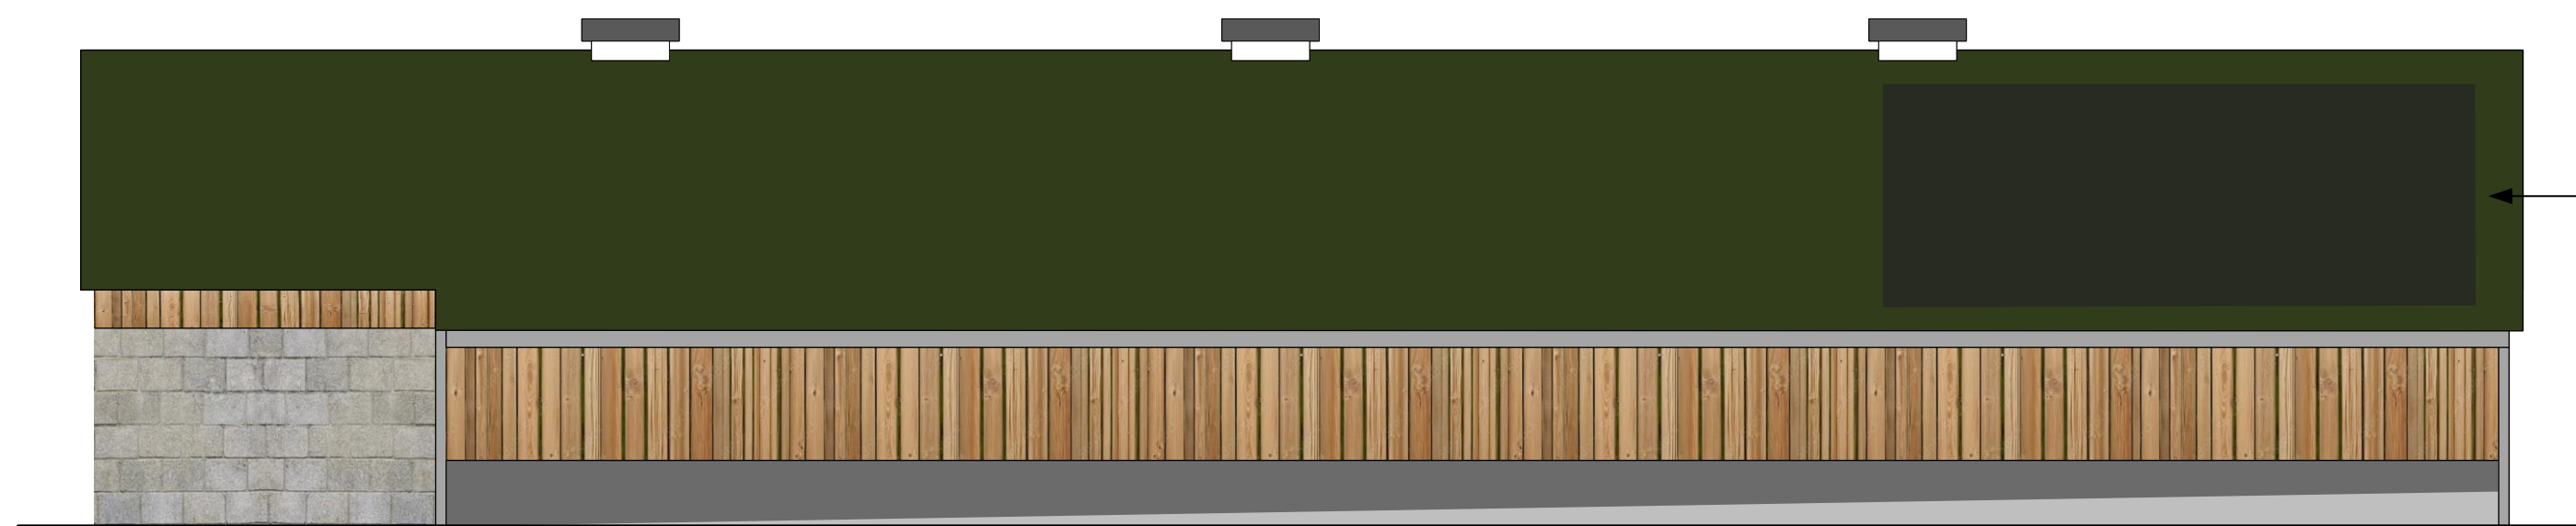


Side/West Elevation



Side/East Elevation

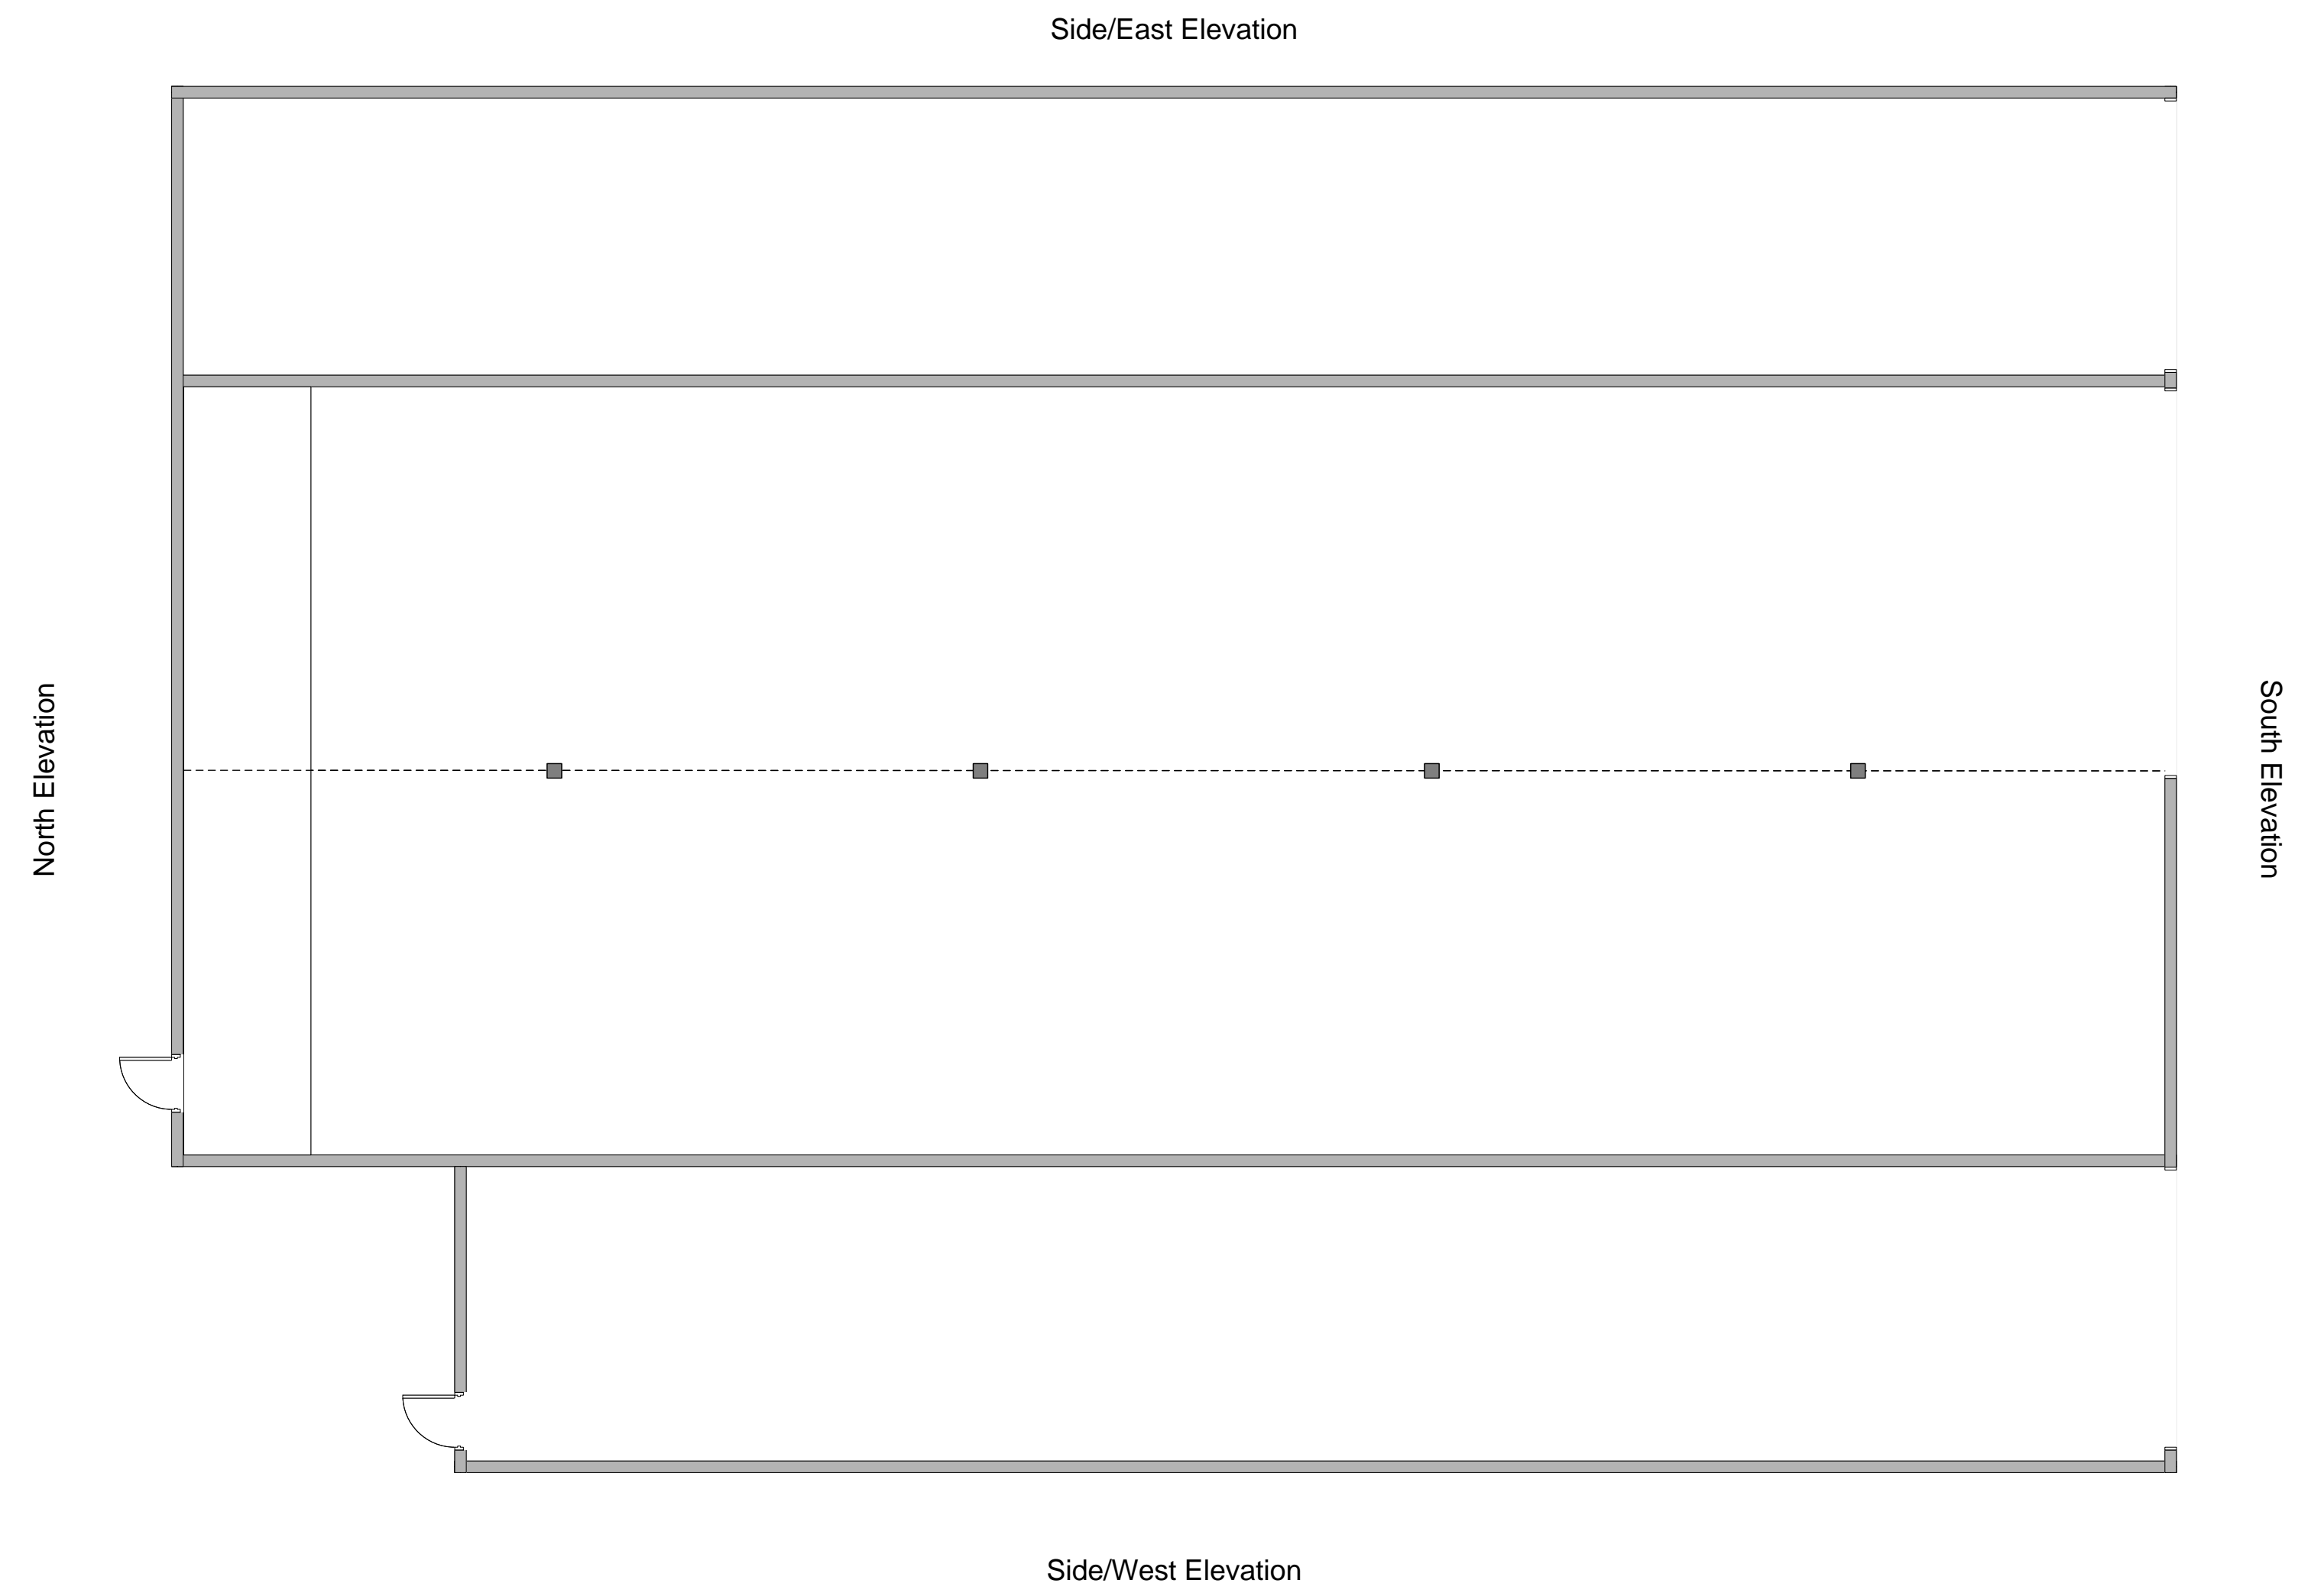

Area of Roof in need of repair

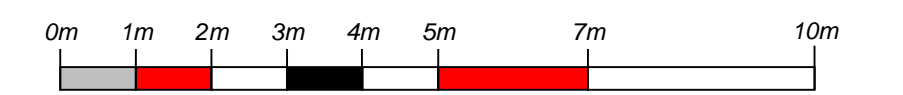

James Planning & Development Services Ltd		
Client: Ms L Persey		
Site Address: Venn View Barn, Chains Road, Sampford Peverell, Devon		
Proposal: Conversion of Agricultural Building to B2 Business Use		
Title: Existing Floor Plans and Elevations		
Scale: 1:100 at A1 Drawn By: BHJ Date: 21/02/24		
Job No. LP/VVB/CoU/1	Dwg No. EX-FP&ELES	Rev: