









Existing Cross Section

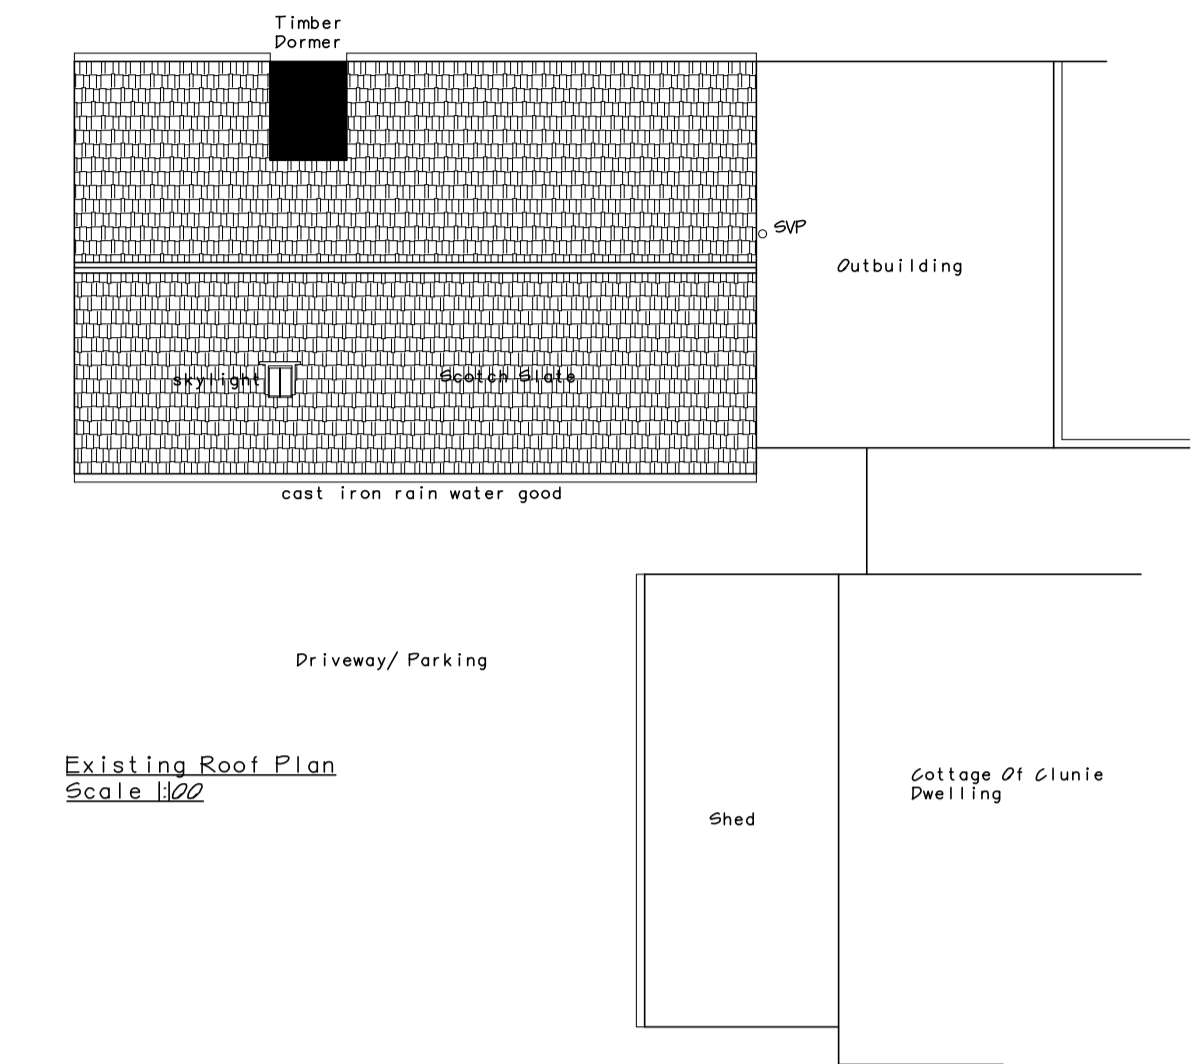

Existing Root Plan
Scale 1:20

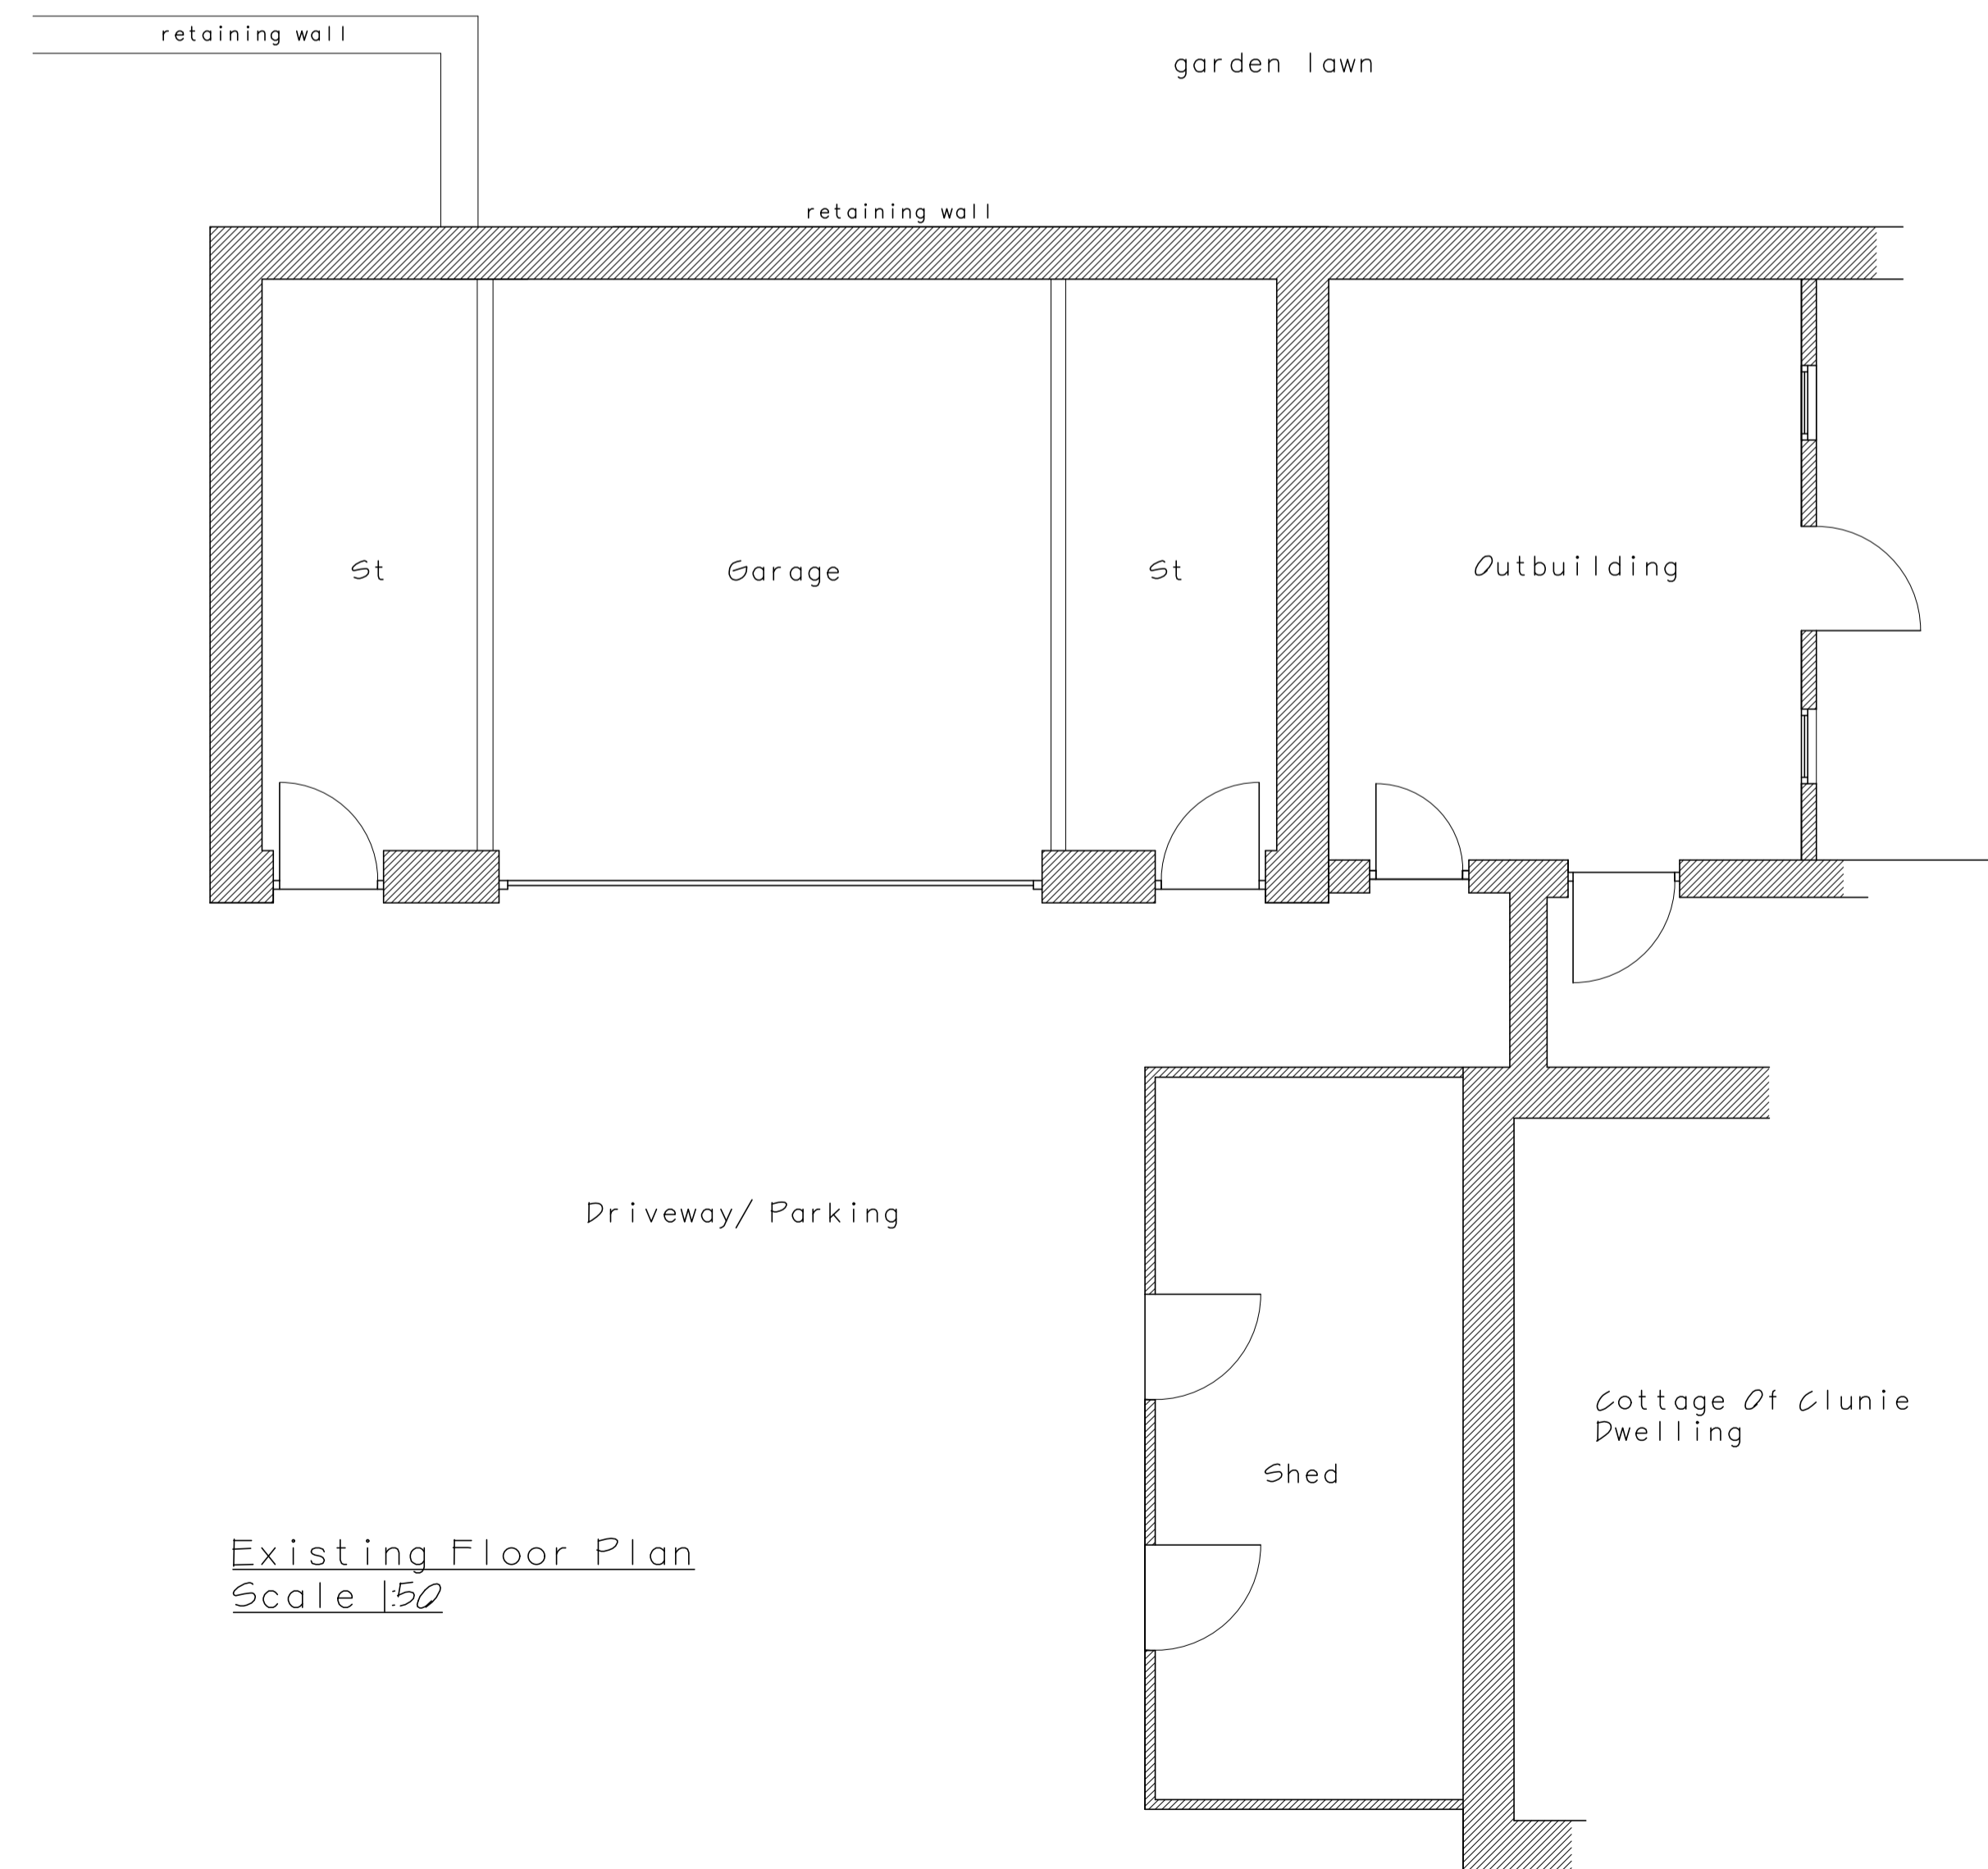

Existing Floor Plan
Scale 1:50

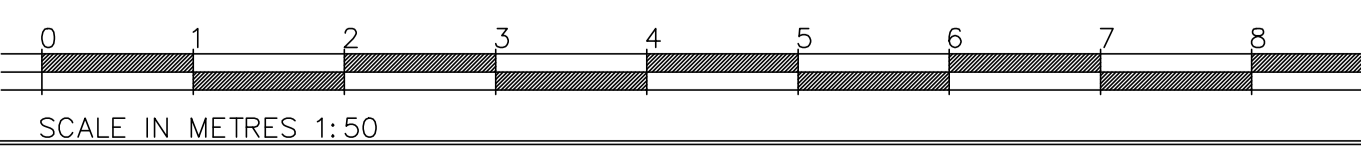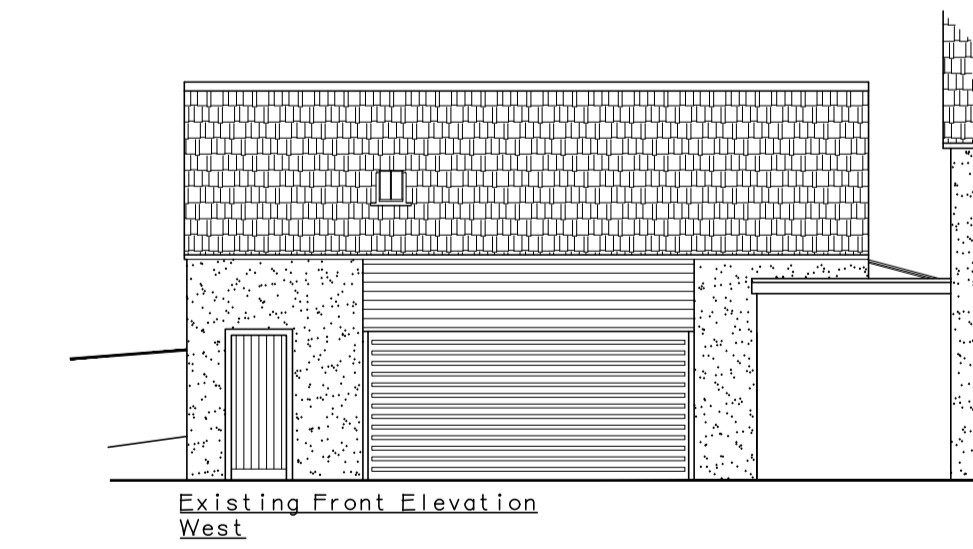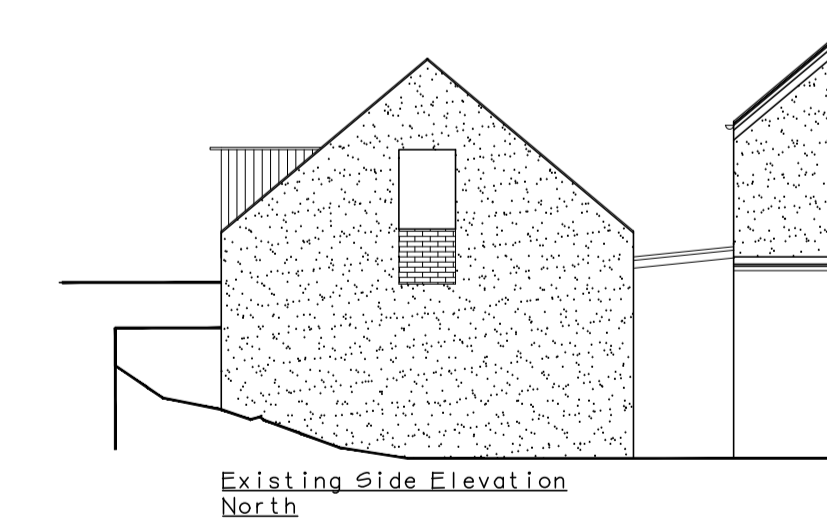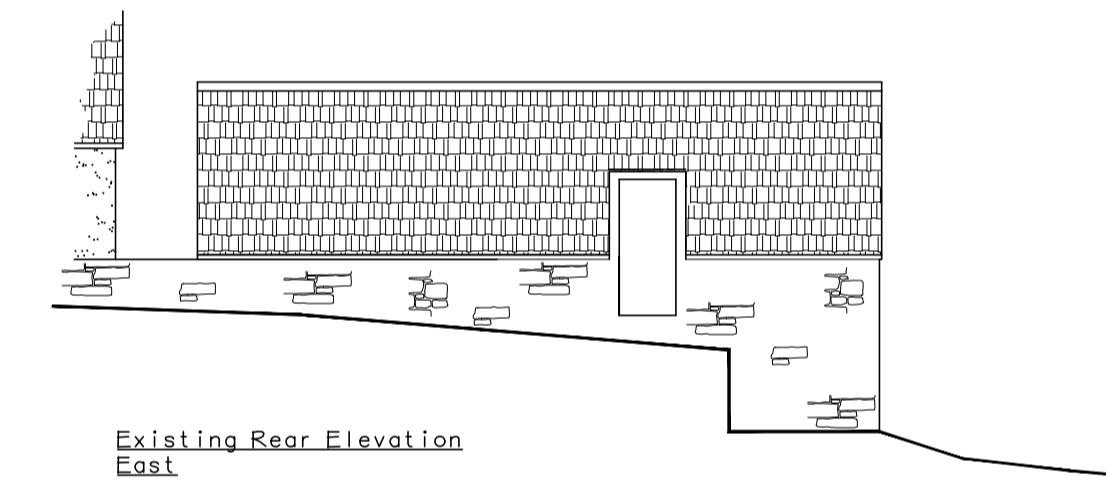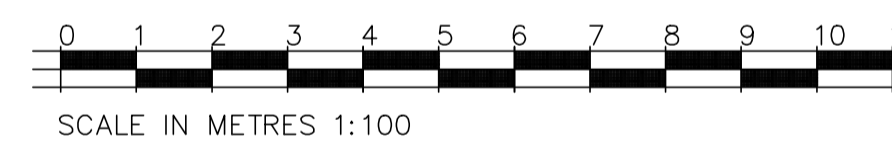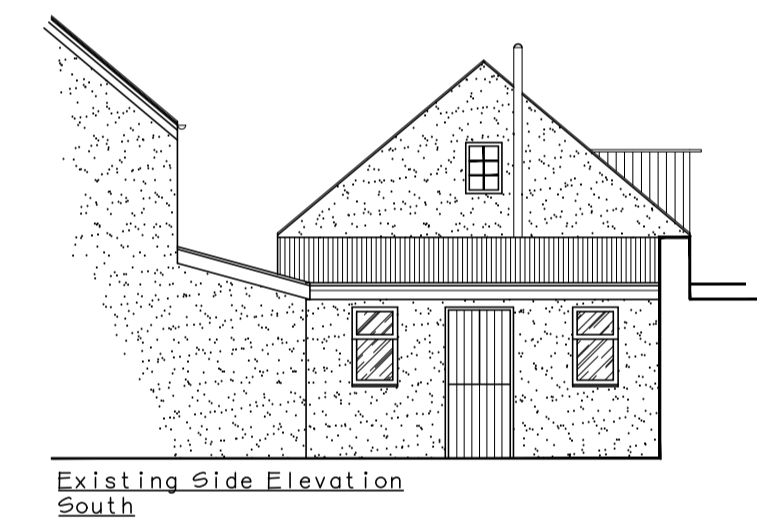

1504

ARCHITECTURAL & BUILDING CONSULTANCY
Bishops Well Cottage, Dalguise, Dunkeld, Perthshire, PH8 0JX
email:dmartin1504@gmail.com tel:07740373820

Client:	Ms J Maxwell		
Project:	Redevelopment Of Garage/Outbuildings to form ancillary dwelling		
Address:	Cottage Of Clunie, Forneth, Blairgowrie, ph10 6sg		
Dwg Title:	Existing Plans	Dwg Date:	Nov 2023
Scale:	1:50/100	Status:	PLANNING