




Do not scale from drawing

Client must take own assurances on:
 a) soil conditions including gradient of land
 b) suitability of storm water drainage
 c) trees and their affect on foundation design
 d) position of main sewer / septic tanks
 Boundaries and party wall matters


Drawing to be read in conjunction with Engineer's details
 All workmanship to comply with British Standards and / or
 Code of Practice.
 Drawing for planning purposes only
 Contractor responsible for checking all dimensions and
 levels prior to commencement of work

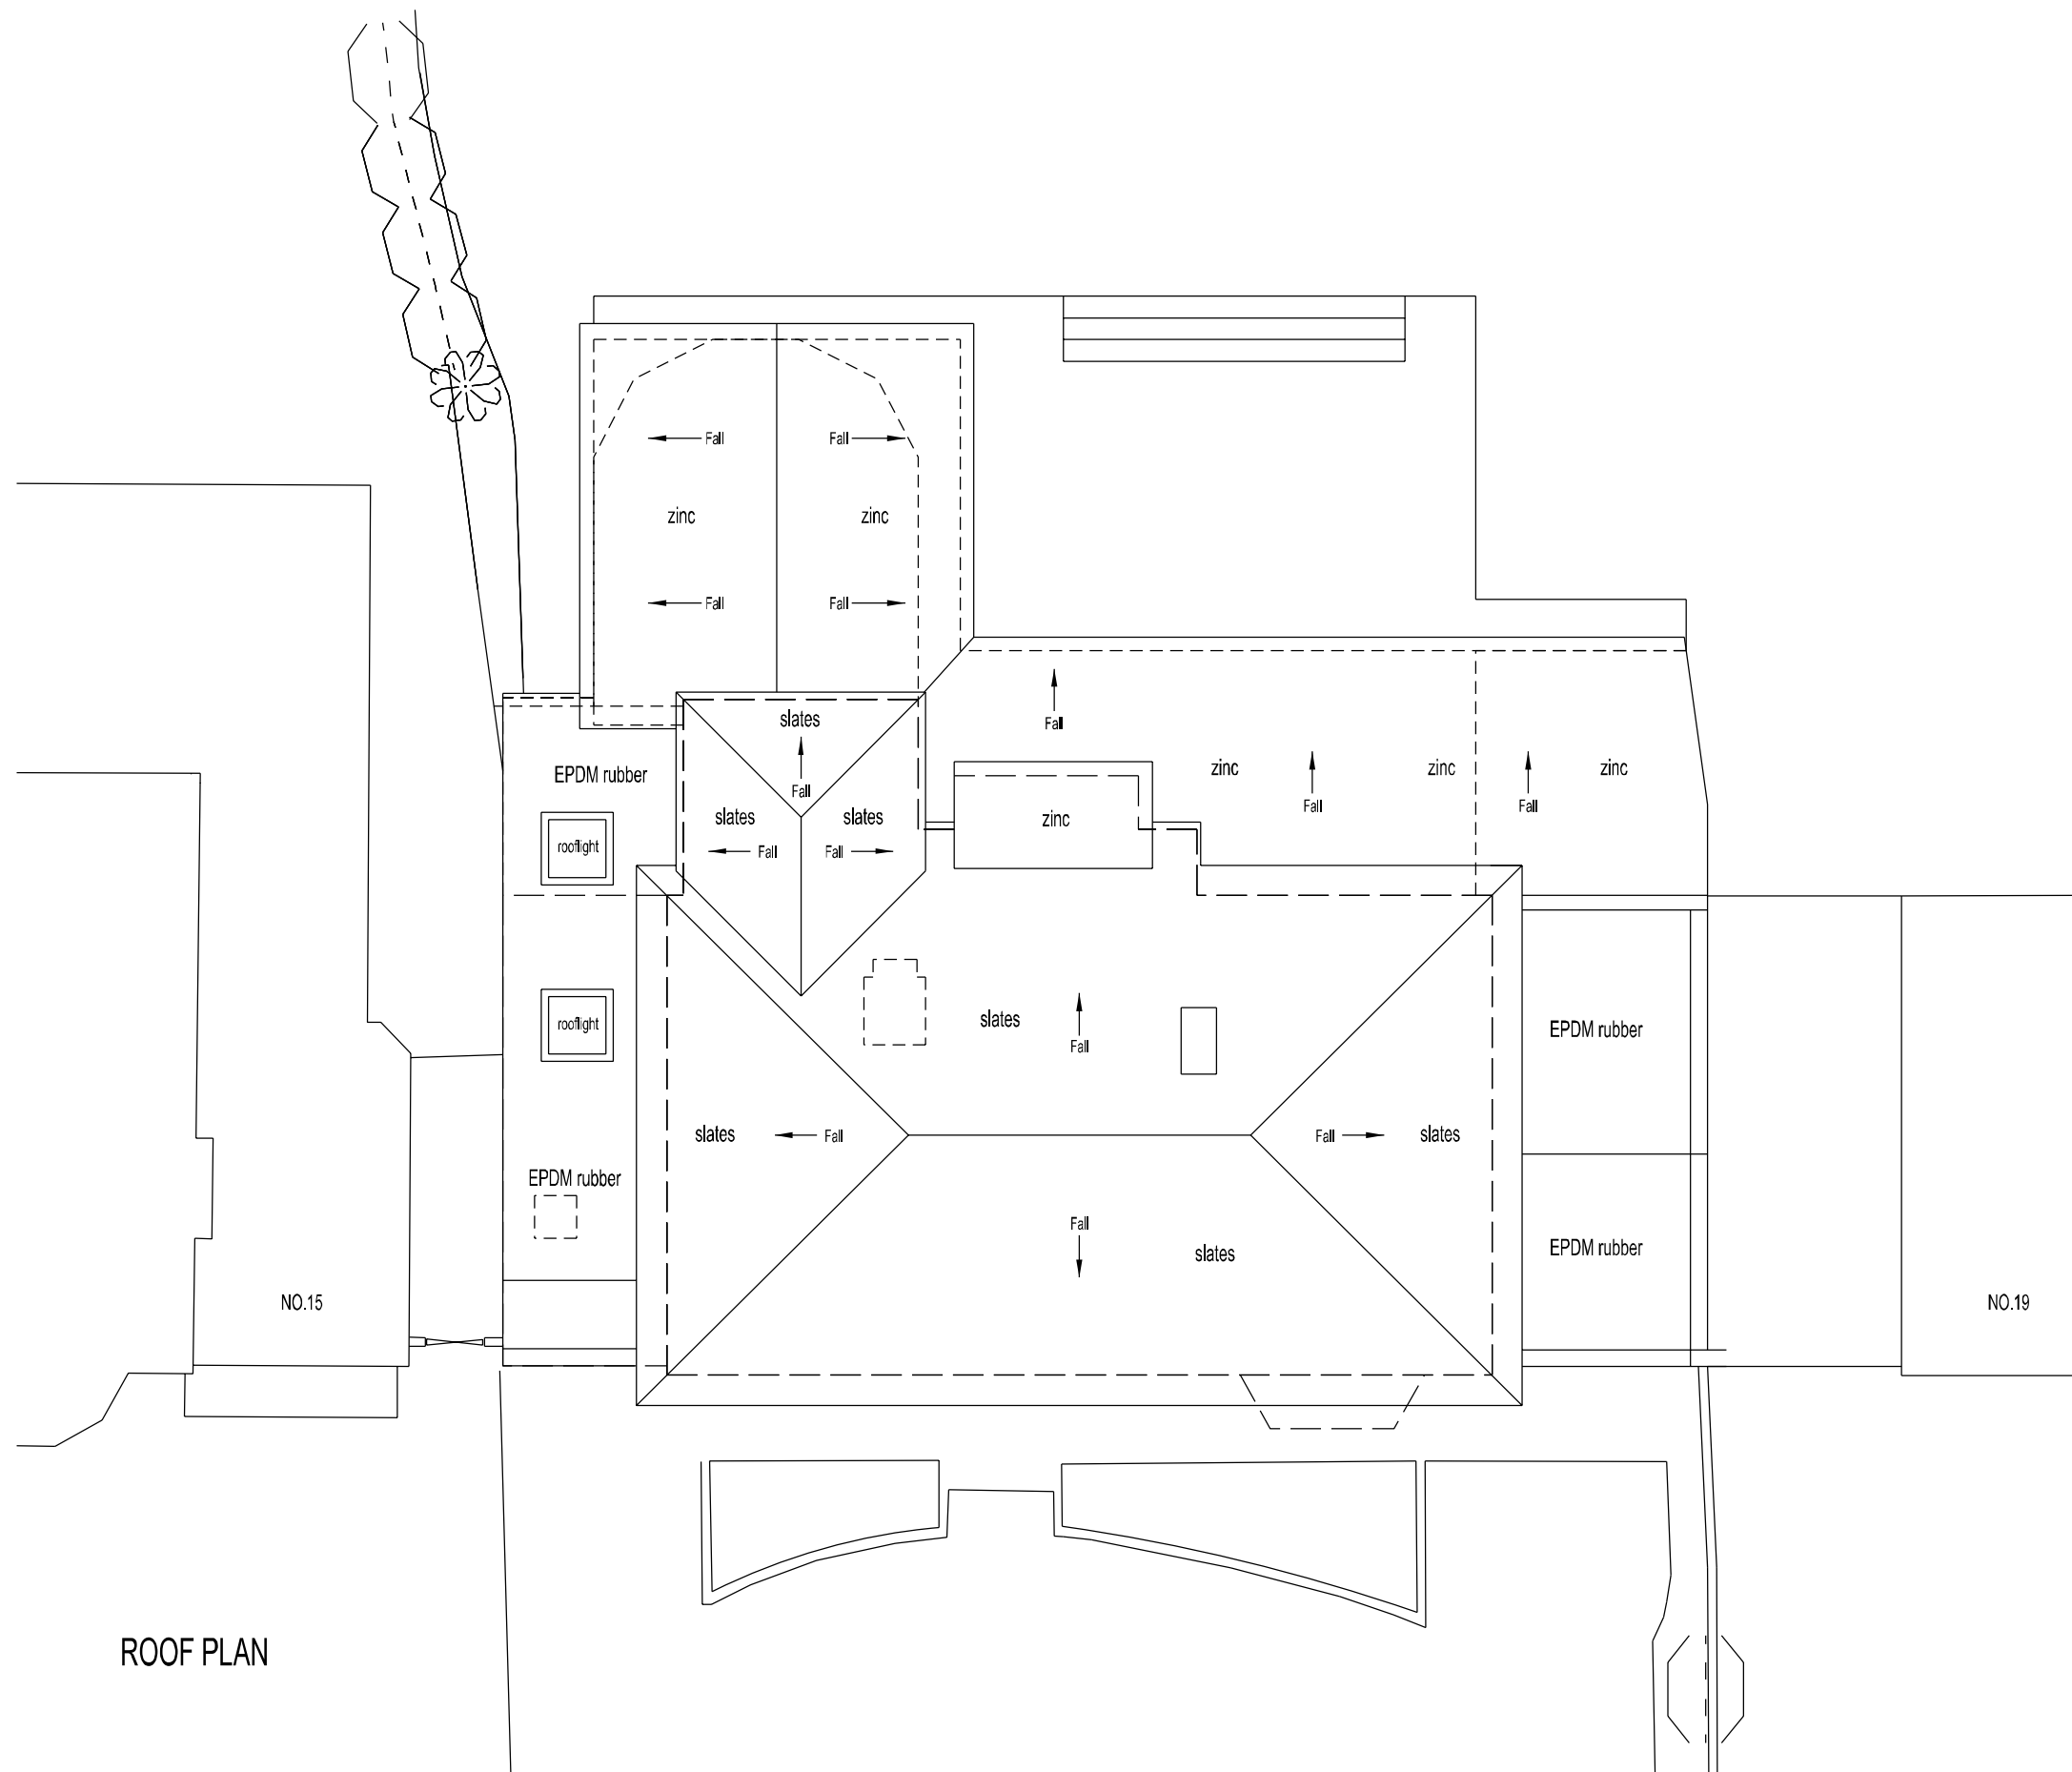

ROOF PLAN

Planning

Revision -

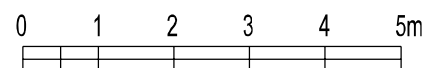

Proposed Extension & Internal Modifications
 17 Lillington Road Leamington Spa
 Client: Mr and Mrs Ericson
Proposed Roof Plan

Status
Planning
 Date
March 2024

Scale
1:100 @ A3
 Drawn
JL

Drawing No.
228 P 14
 Amendment
-

Jeremy Lim Architect
 68 Northumberland Road
 Leamington Spa
 Warwickshire
 CV32 6HB
 t 07904 029460
 e info@jeremylim.co.uk
 www.jeremylim.co.uk