
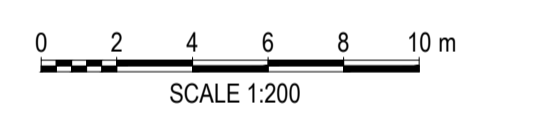
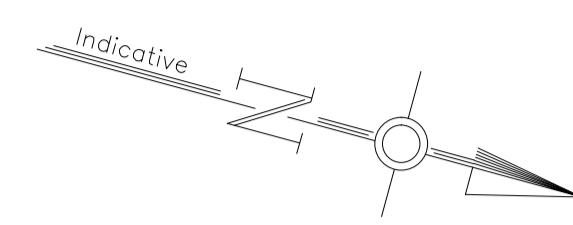


THIS DRAWING IS FOR PLANNING PURPOSES ONLY  
 THIS DRAWING MUST BE READ IN CONJUNCTION WITH THE FOLLOWING DOCUMENTS:  
 PLANNING APPLICATION AND LISTED BUILDING CONSENT DOCUMENTATION, CONSULTANT INFORMATION  
 CONTRACTORS, SUBCONTRACTORS AND SUPPLIERS ARE TO CHECK ALL RELEVANT DIMENSIONS, SITE AND BUILDING LEVELS AND DIMENSIONS BEFORE COMMENCING SHOP DRAWINGS, FABRICATION OR BUILDING WORK.  
 THE CONTRACTOR IS TO DETERMINE ACTUAL GROUND CONDITIONS PROVISIONALLY AND MUST COMPLY WITH THE STRUCTURAL ENGINEERS & BUILDING INSPECTORS REQUIREMENTS.  
 THE CONTRACTOR MUST DETERMINE THE ACTUAL NATURE & POSITION OF ALL BOUNDARIES, ABOVE & BELOW GROUND SERVICES, DRAINS & SITE FEATURES PRIOR TO COMMENCING CONSTRUCTION. APPROPRIATE PRECAUTIONS MUST BE TAKEN PRIOR TO CONSTRUCTION.

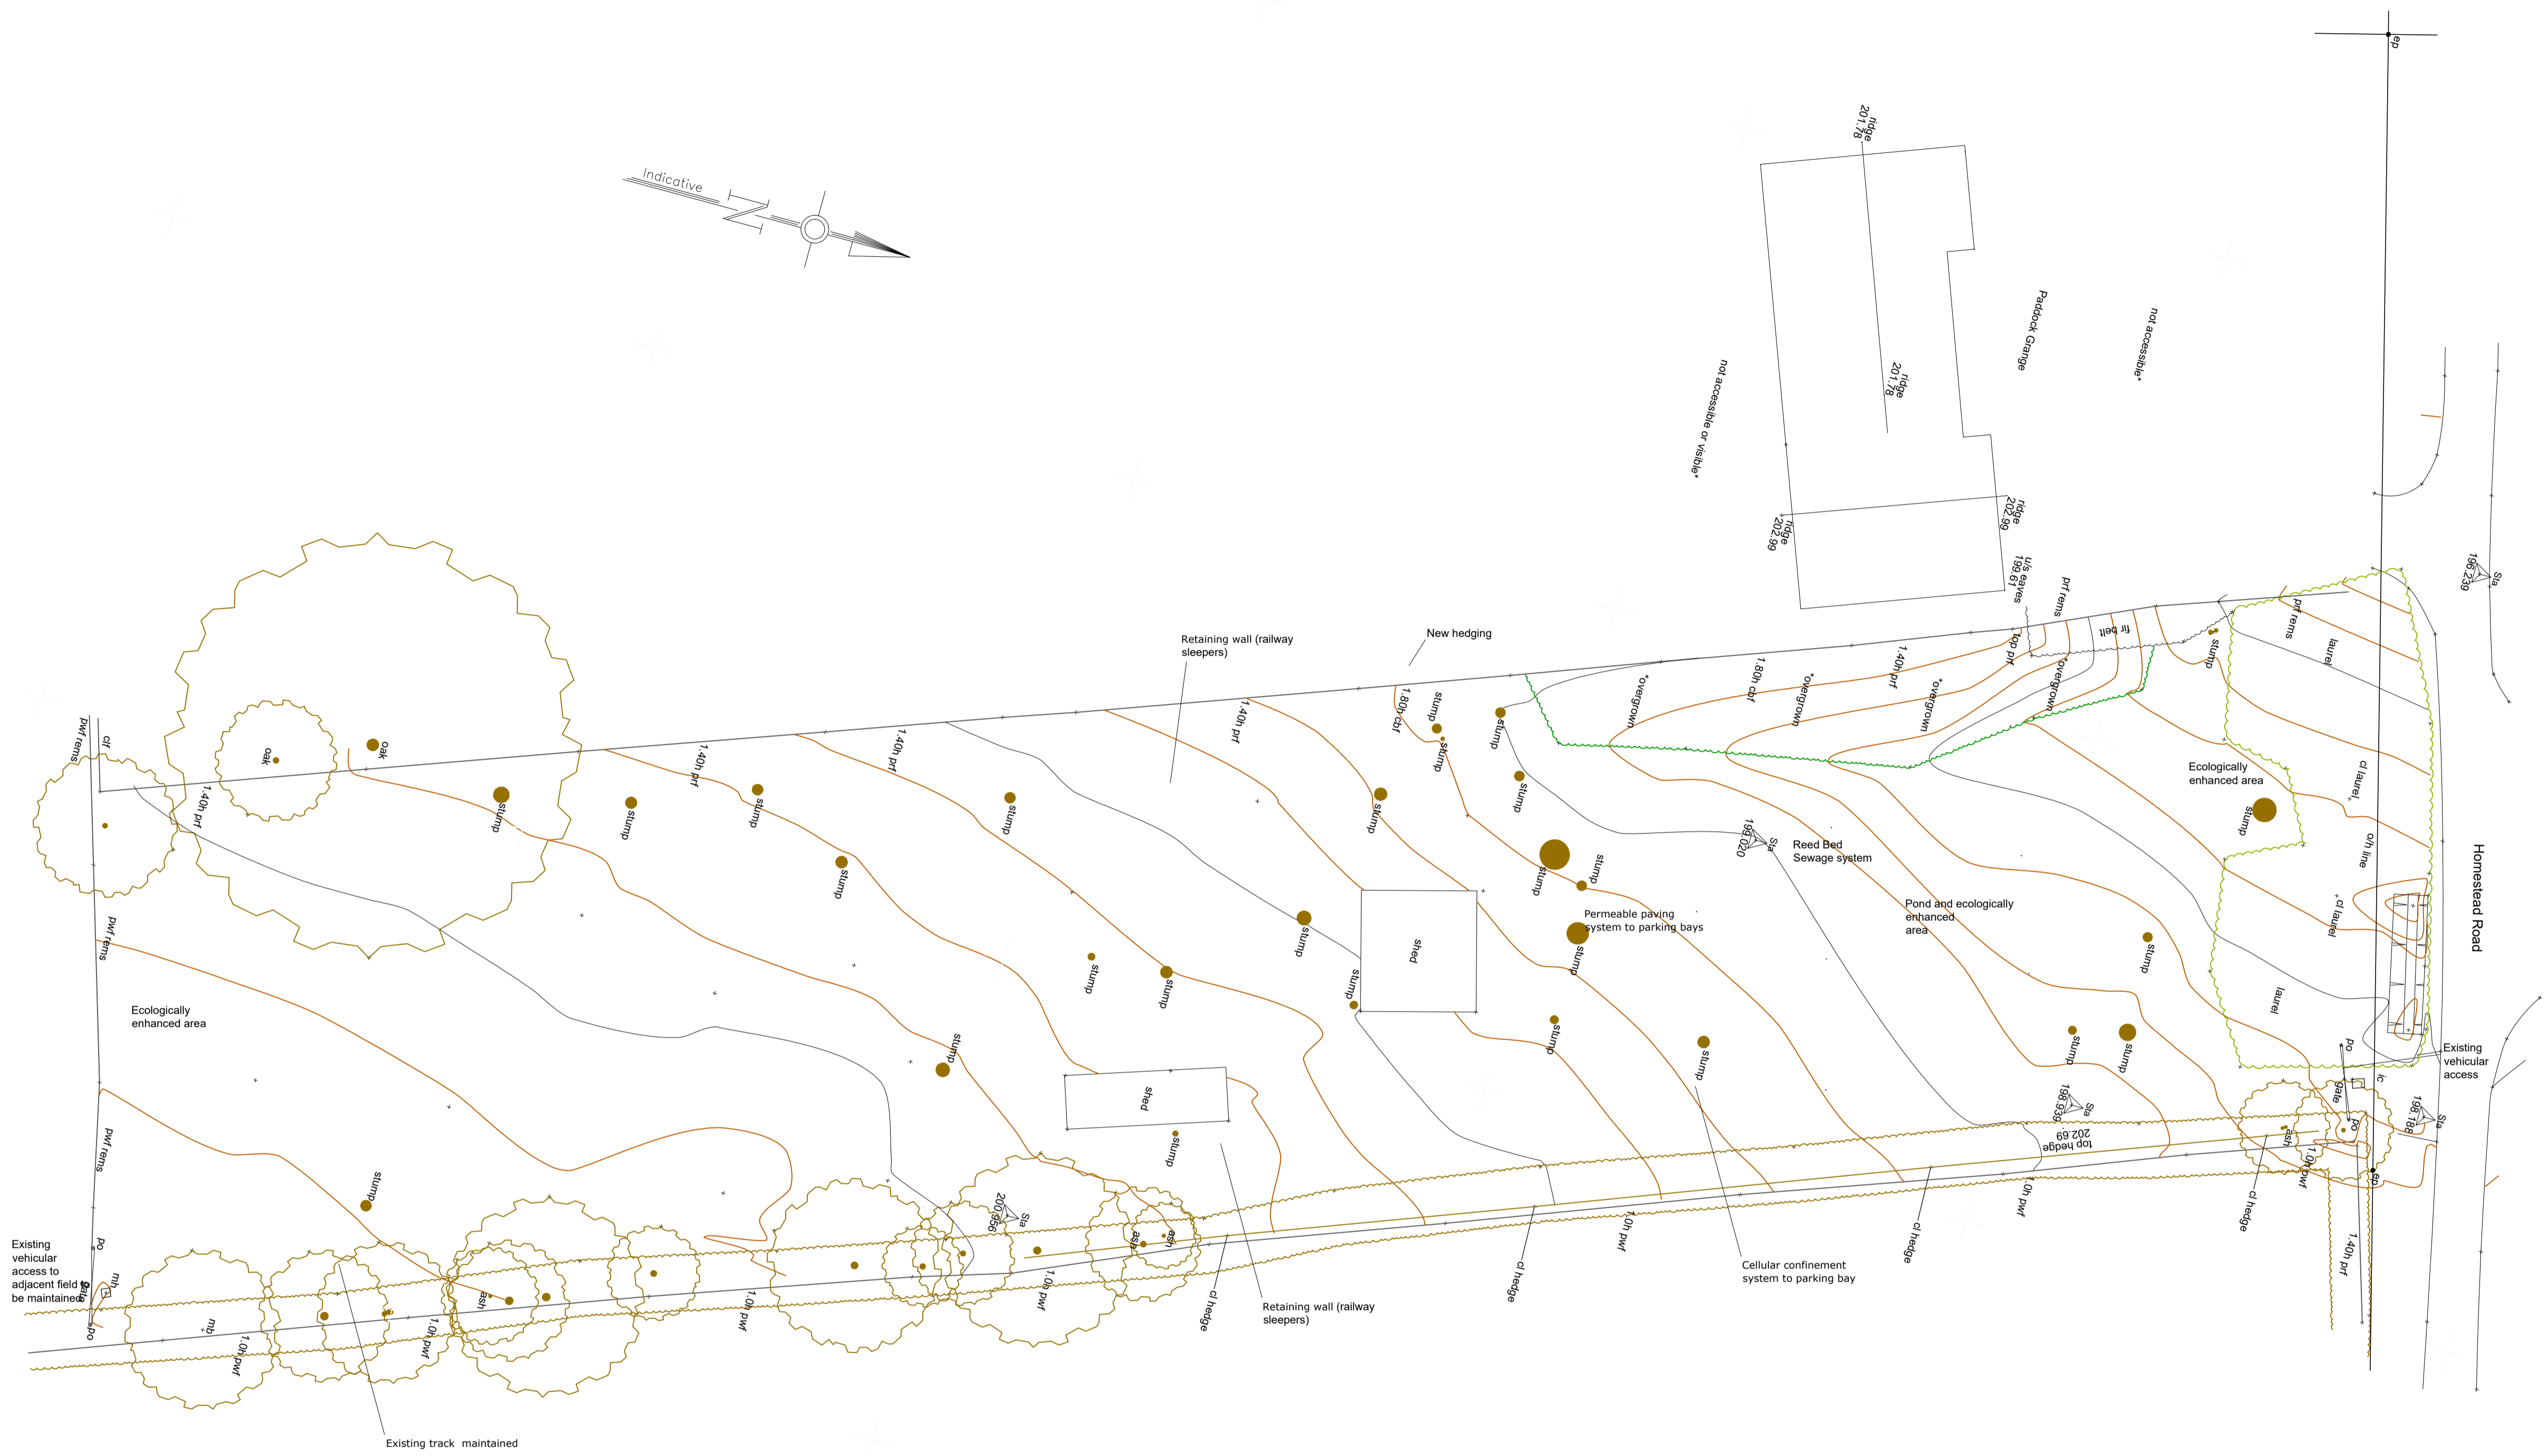

Rev.	Date	Notes
-/-		


REVISIONS

023 80981189  
 hfarchitecture.co.uk  
 office@home-design.co.uk

JOB TITLE  
 Land East of Paddock Grange  
 Homestead Rd GU34 5PW

DRG. TITLE  
 Existing Site Plan

Drawing Status:  
**PLANNING**

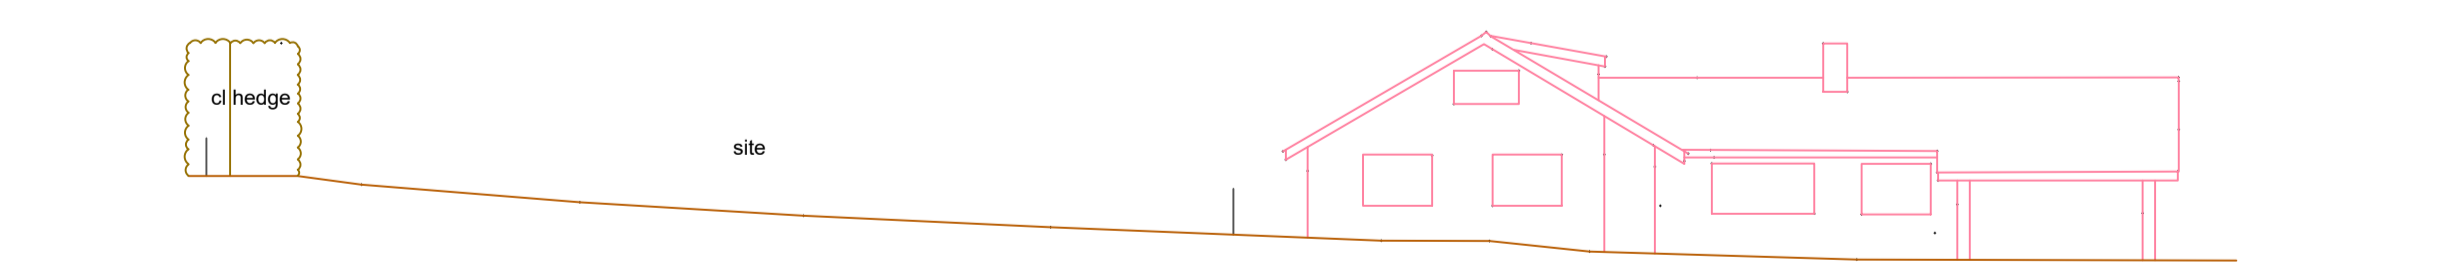

Site Section & Outline Building profile. From Homestead Road

SCALE	PROJECT NO.	DRG. NO.	REV.
1:200 @ A1	743	A1.005	
DATE	By: PF	Checked: ---	
30/11/23			