













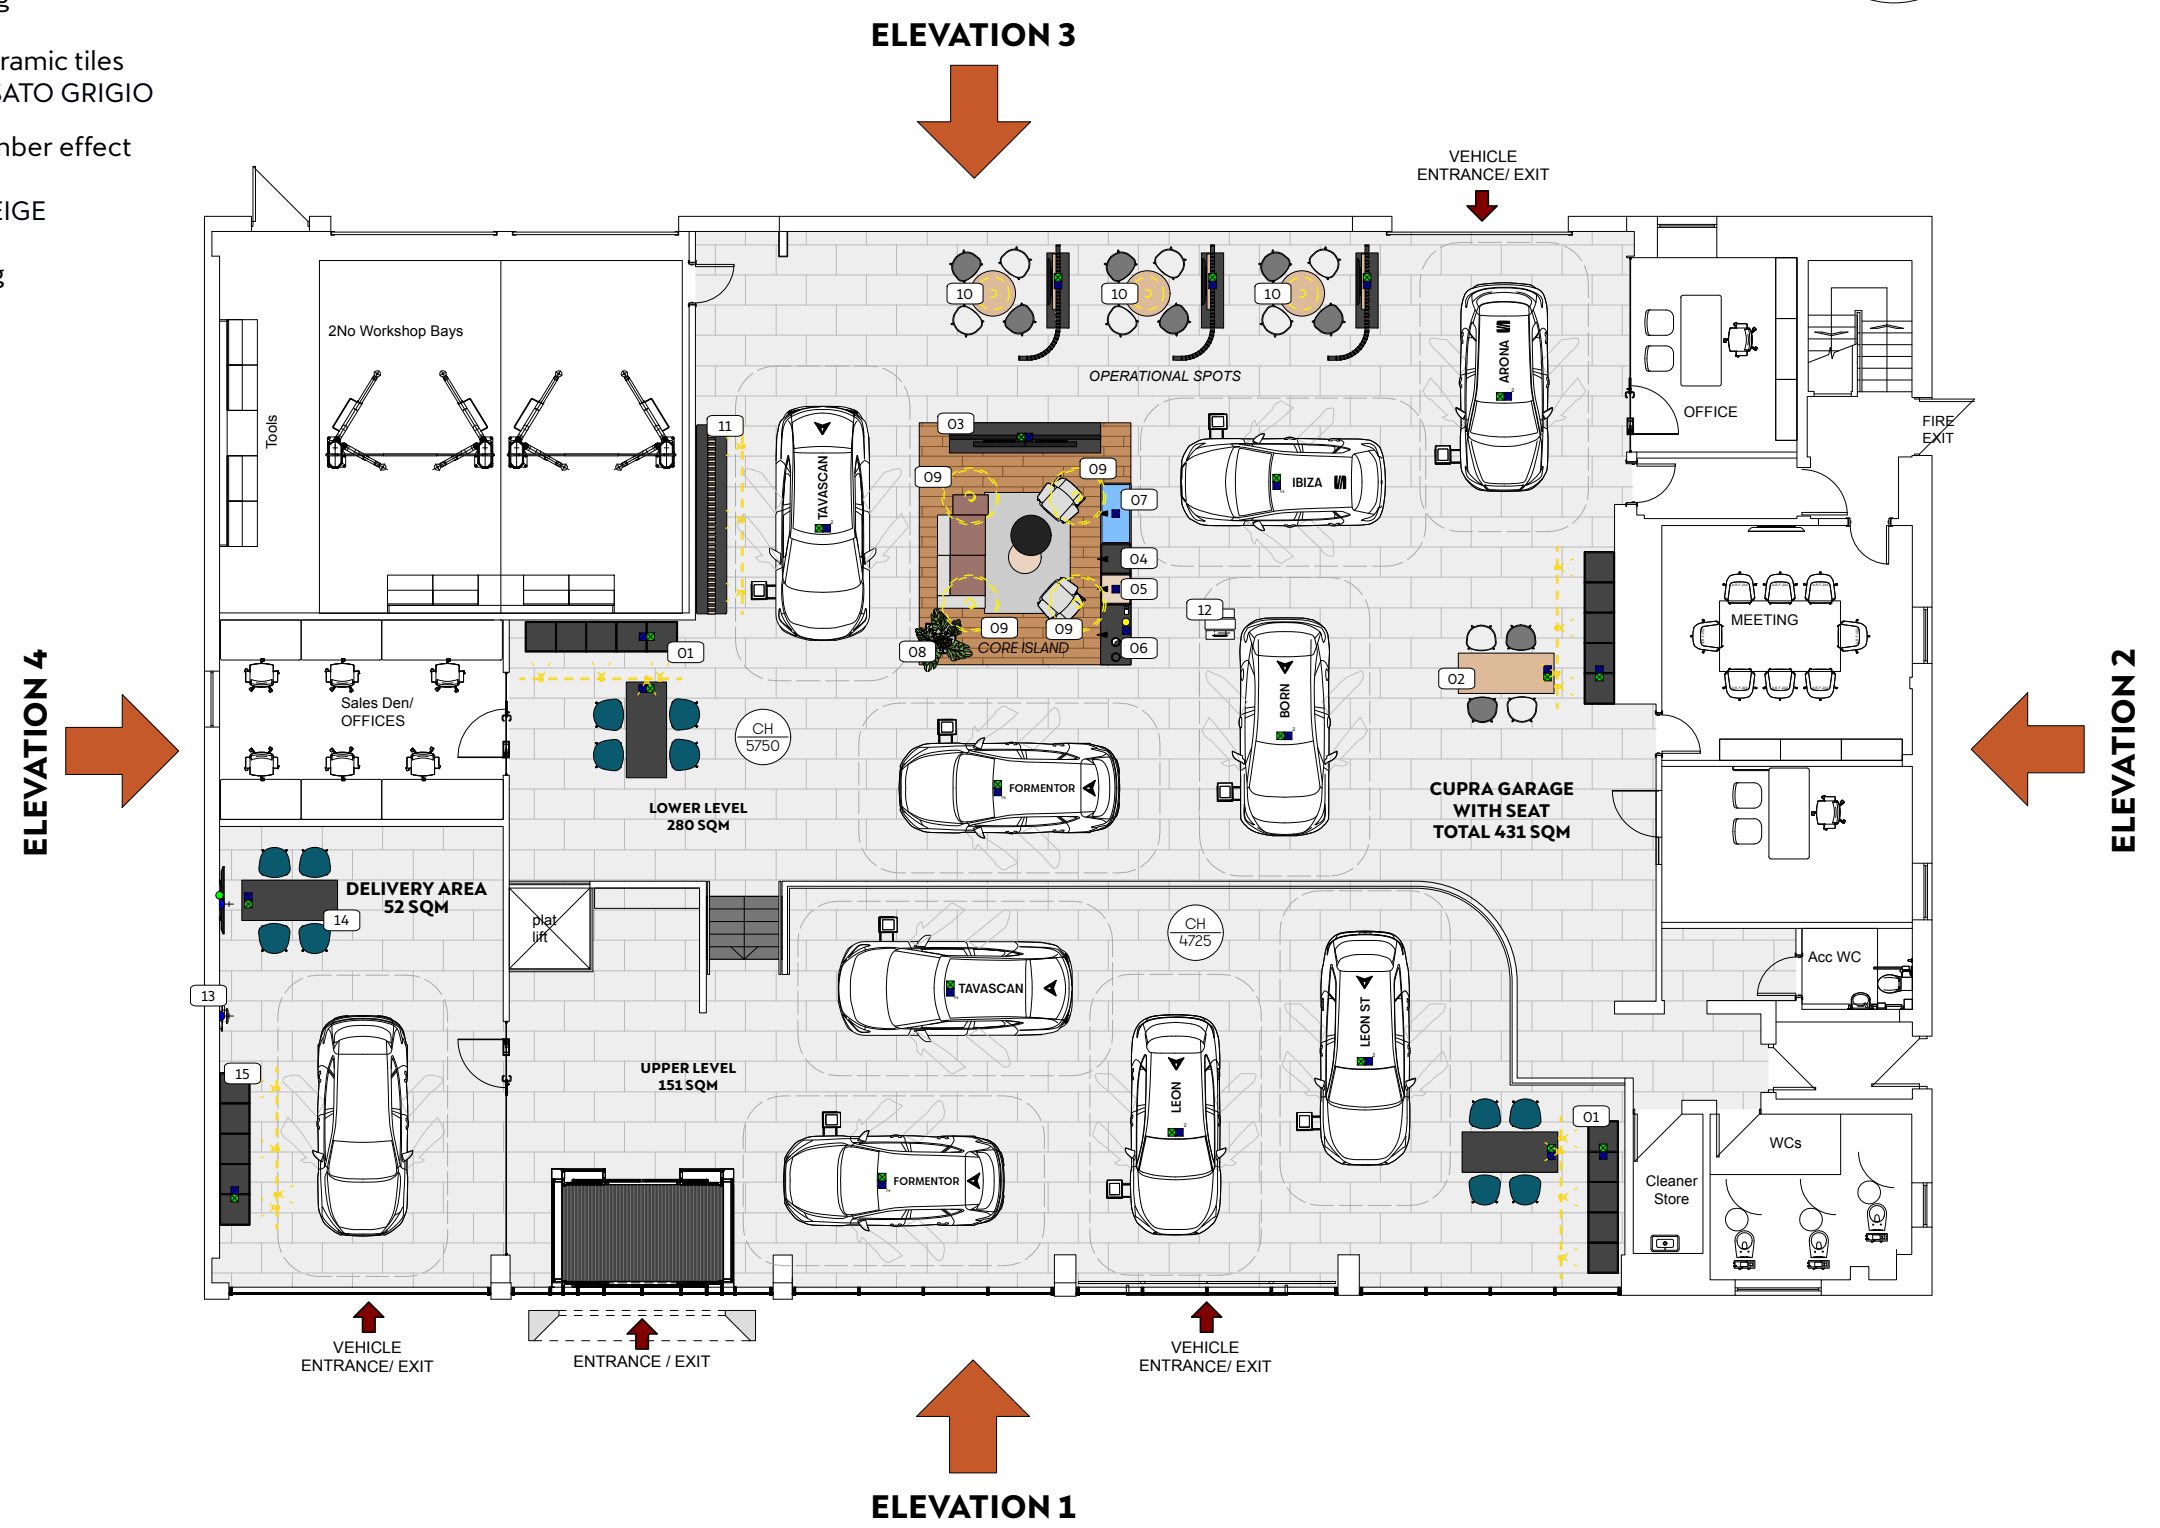
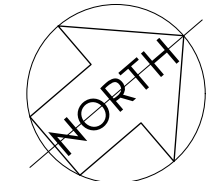


Key



-  TV aerial socket
  -  Power sockets (floor)
  -  Double power sockets (floor)
  -  Data sockets (floor)
  -  Data sockets (wall)
  -  Wall socket  
(Additional sockets as required to be positioned to facilitate cleaning etc.)
  -  Water feed
  -  Demolition
  -  New Interventions
  -  Feature lighting
  -  1200 x 600 Ceramic tiles  
CEMENTO RASATO GRIGIO
  -  1200 x 200 Timber effect  
Ceramic tiles  
NEOWOOD BEIGE
  -  Barrier matting
  -  Carpet tiles
- Sockets / data within existing offices to be upgraded to suit desk locations.

Furniture elements key

- 01 CUPRA Consultancy Area Set
- 02 SEAT Consultancy Area Set
- 03 Video Wall - Small Version 3000mmW x 2530mmH
- 04 Chispa Collaboration Module
- 05 High Showcase Module
- 06 Refreshment Module
- 07 Low Vitrine Module
- 08 Planter
- 09 Marset Soho Pendant above **(to be sourced by Dealer direct)**
- 10 Marset Djembé Pendant above **(optional, to be sourced by Dealer direct)**
- 11 CUPRA Wooden Wall 3750mmW x 2530mmH
- 12 Freestanding EV Wallbox (dummy version)
- 13 Wall mounted EV Wallbox (11kW functioning version)
- 14 Handover set - Low Table
- 15 Accessories & Merchandise Shelves



NOTES:  
 - Accent lighting required over CUPRA wooden wall and consultancy area sets.  
 - For ceiling, wall and lighting specifications, refer to specifications / furniture page.

		<p><b>John Clark</b>  <b>Aberdeen</b>  <b>Proposed Floor Plan</b></p>	<p>Status <b>Issue 2.0</b></p>
Scale <b>1:150@ A3</b>		Drawn <b>EA/GG</b>	Checked <b>GG</b>
Date <b>14/02/24</b>		Drawing <b>SE002_303 007</b>	
		+44 (0) 20 3093 0611 info@brandtwentytwo.com www.brandtwentytwo.com 5 St John's Lane, London, EC1M 4BH	

BRAND  
 TWENTY  
 TWO