



Front Elevation



Side Elevation



Rear Elevation

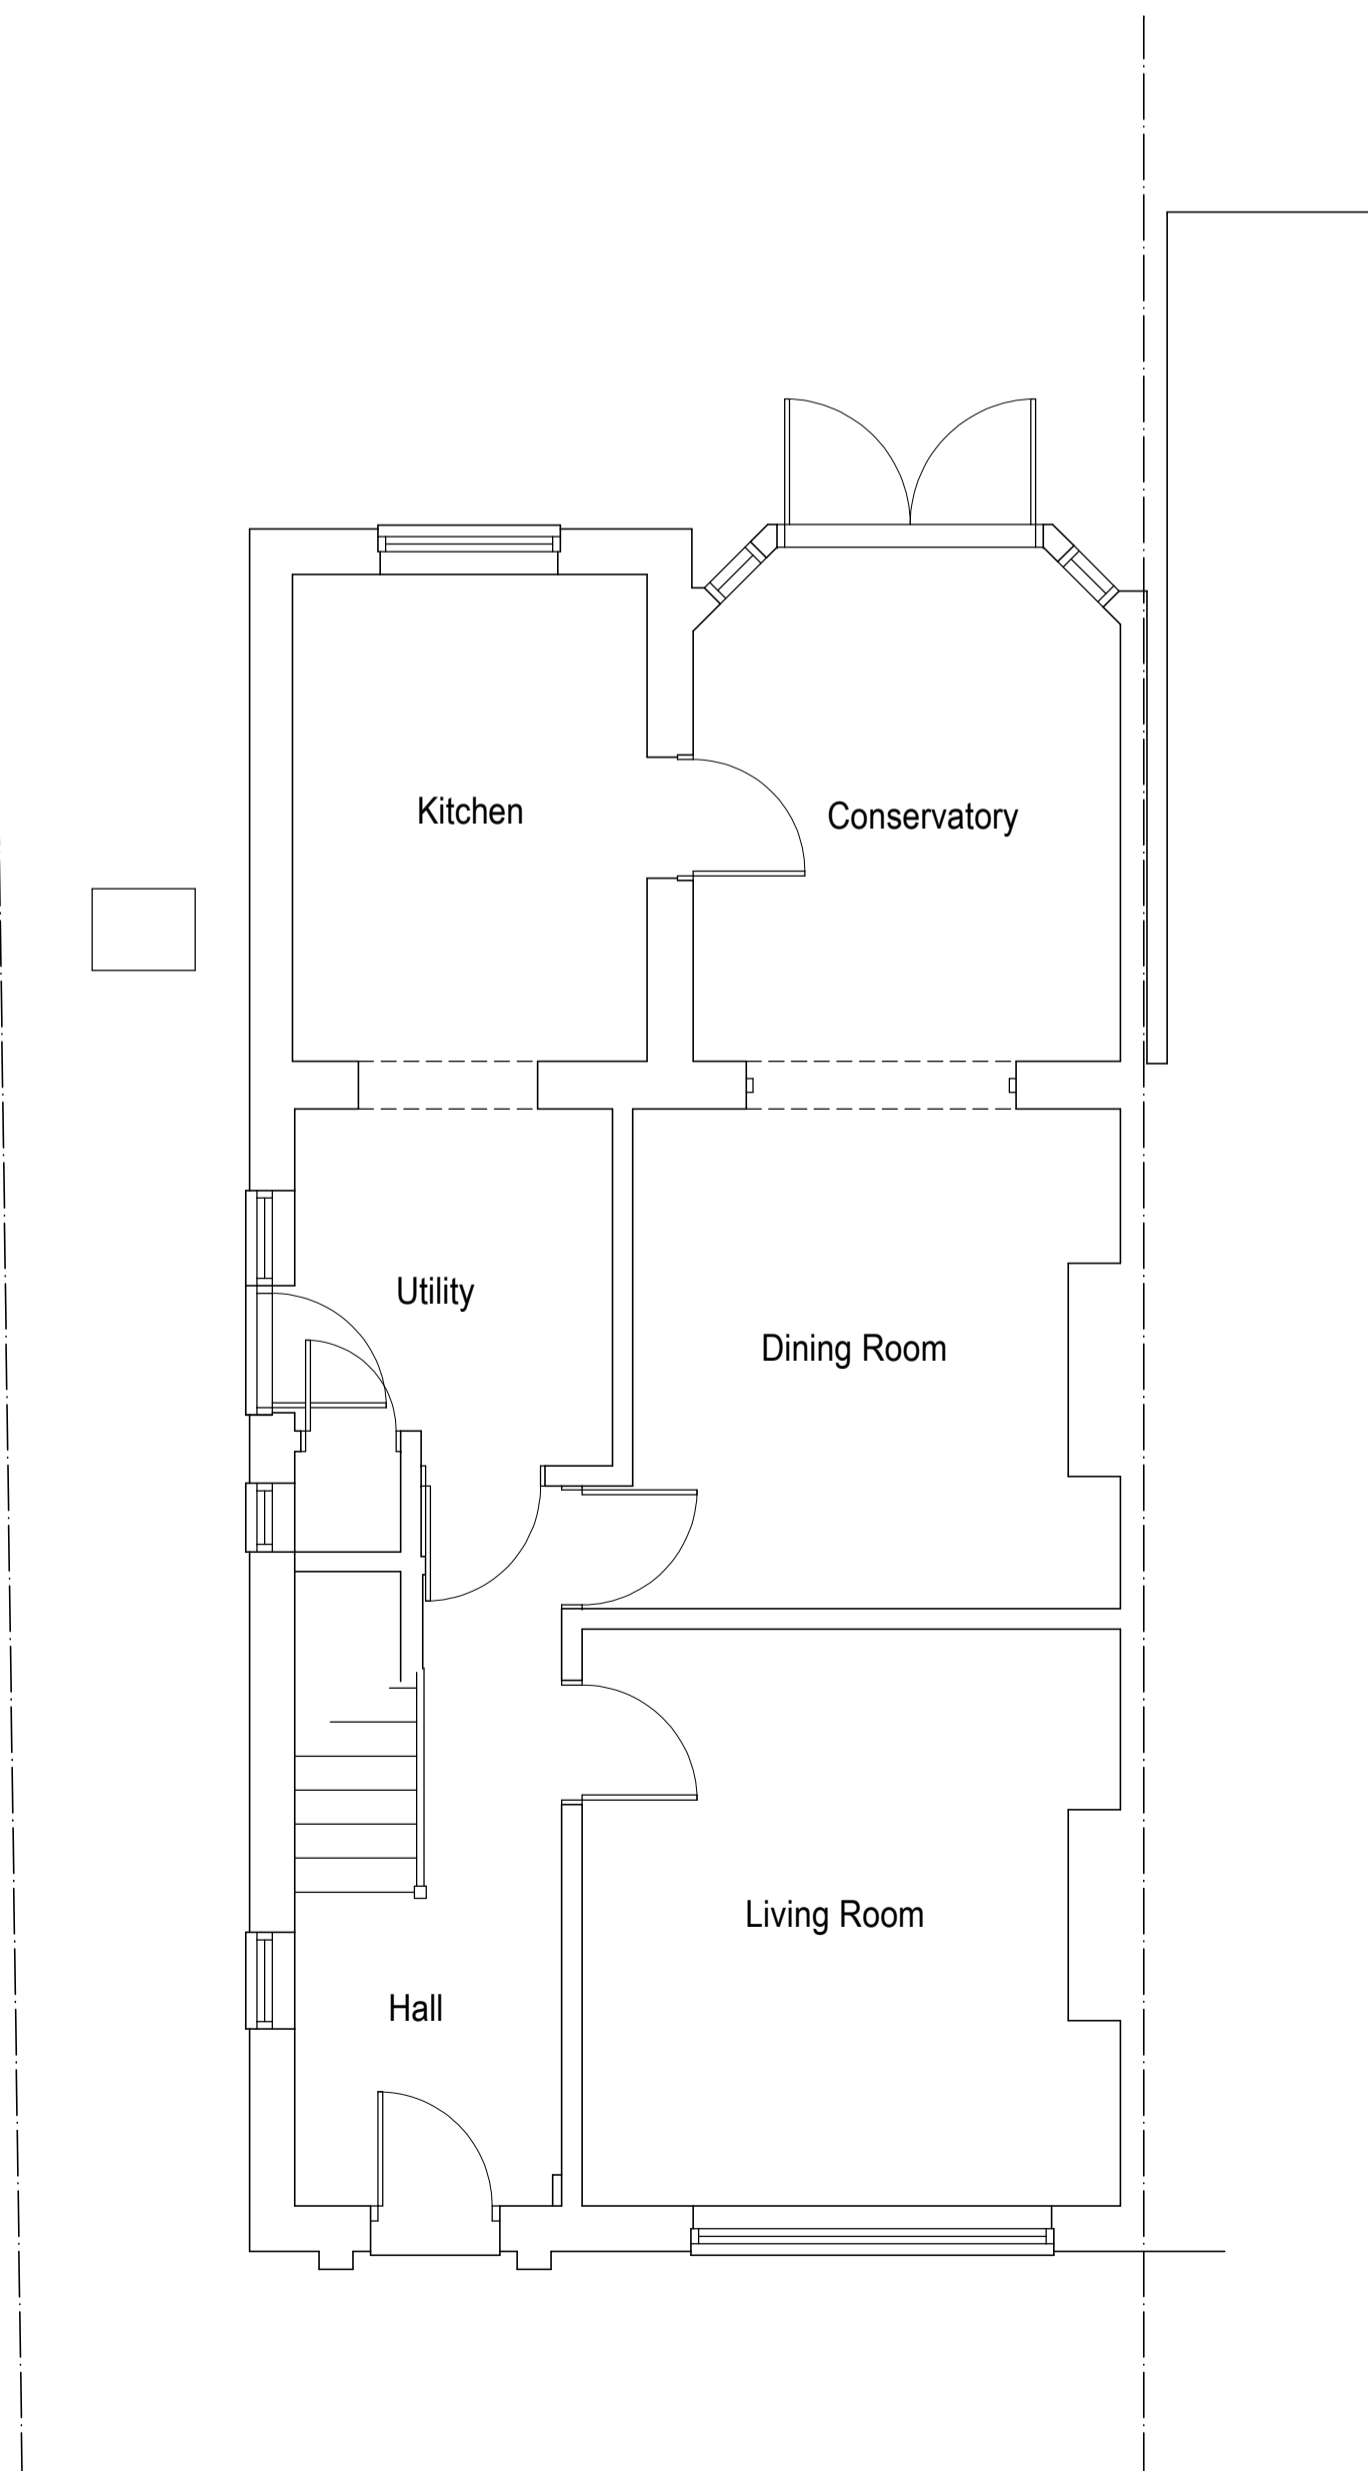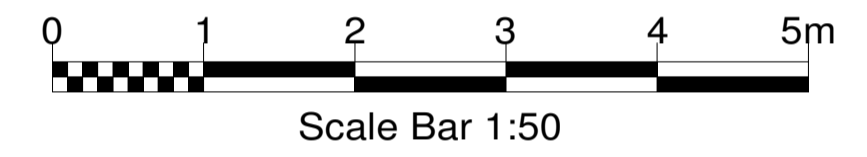

Ground Floor Plan

--	--	--

No.	Revision/Issue	Date

All dimensions and setting out to be checked on site prior to commencement of works.  
Any discrepancies to be reported.  
Written dimensions to be used in preference over scaled dimensions.  
See structural engineers calculations for all steelwork details.


**MWT**  
 Architecture Ltd  
 07753 827008  
 matt@mwtarchitecture.co.uk  
 www.mwtarchitecture.co.uk  
 4 Ashford Close  
 Aylesbury  
 Bucks  
 HP21 9TW

Drawing  
Existing Plans and Elevations

Project Name and Address  
Proposed rear extension/porch  
31 Grenville Road  
Wendover  
Bucks

Client Mrs C Brown	
Date March 2024	Drawing number 24/0376/01
Scale 1:50 (A1)	Rev -