



proposed

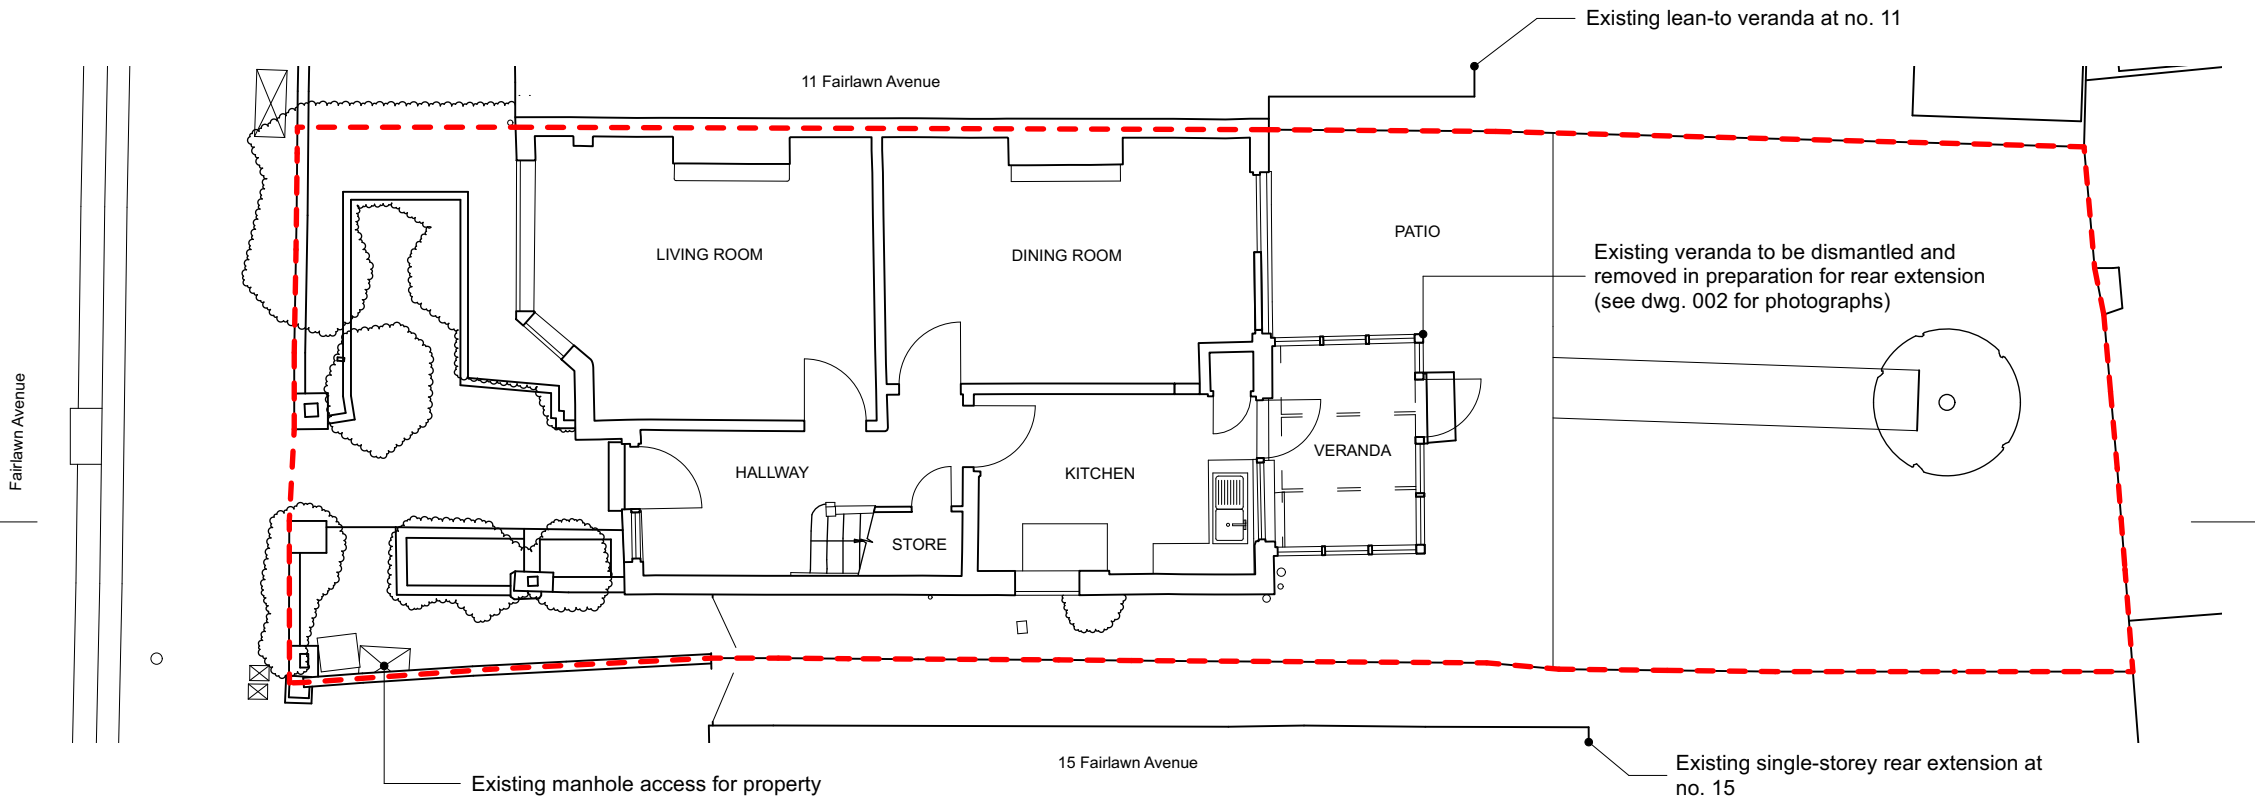

existing

revisions
 P1 17/04/2024 FIRST ISSUE FOR PLANNING
 P2 24/04/2024 NOTES AMENDED

--- Site Boundary

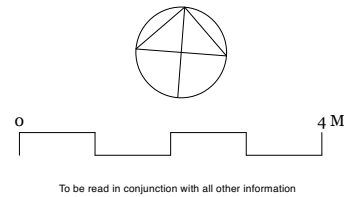

Mulroy

020 7267 5123
 www.mulroyarchitects.com

project 13 Fairlawn Avenue, London, N2 9PS
 for Cleo Styllis & Daniel Price
 title Existing & Proposed - Ground Floor Plan

status RIBA Stage 3

scale 1:100	size A3	drawing number 23042-PH2-3-010	P2
----------------	------------	-----------------------------------	----