



proposed

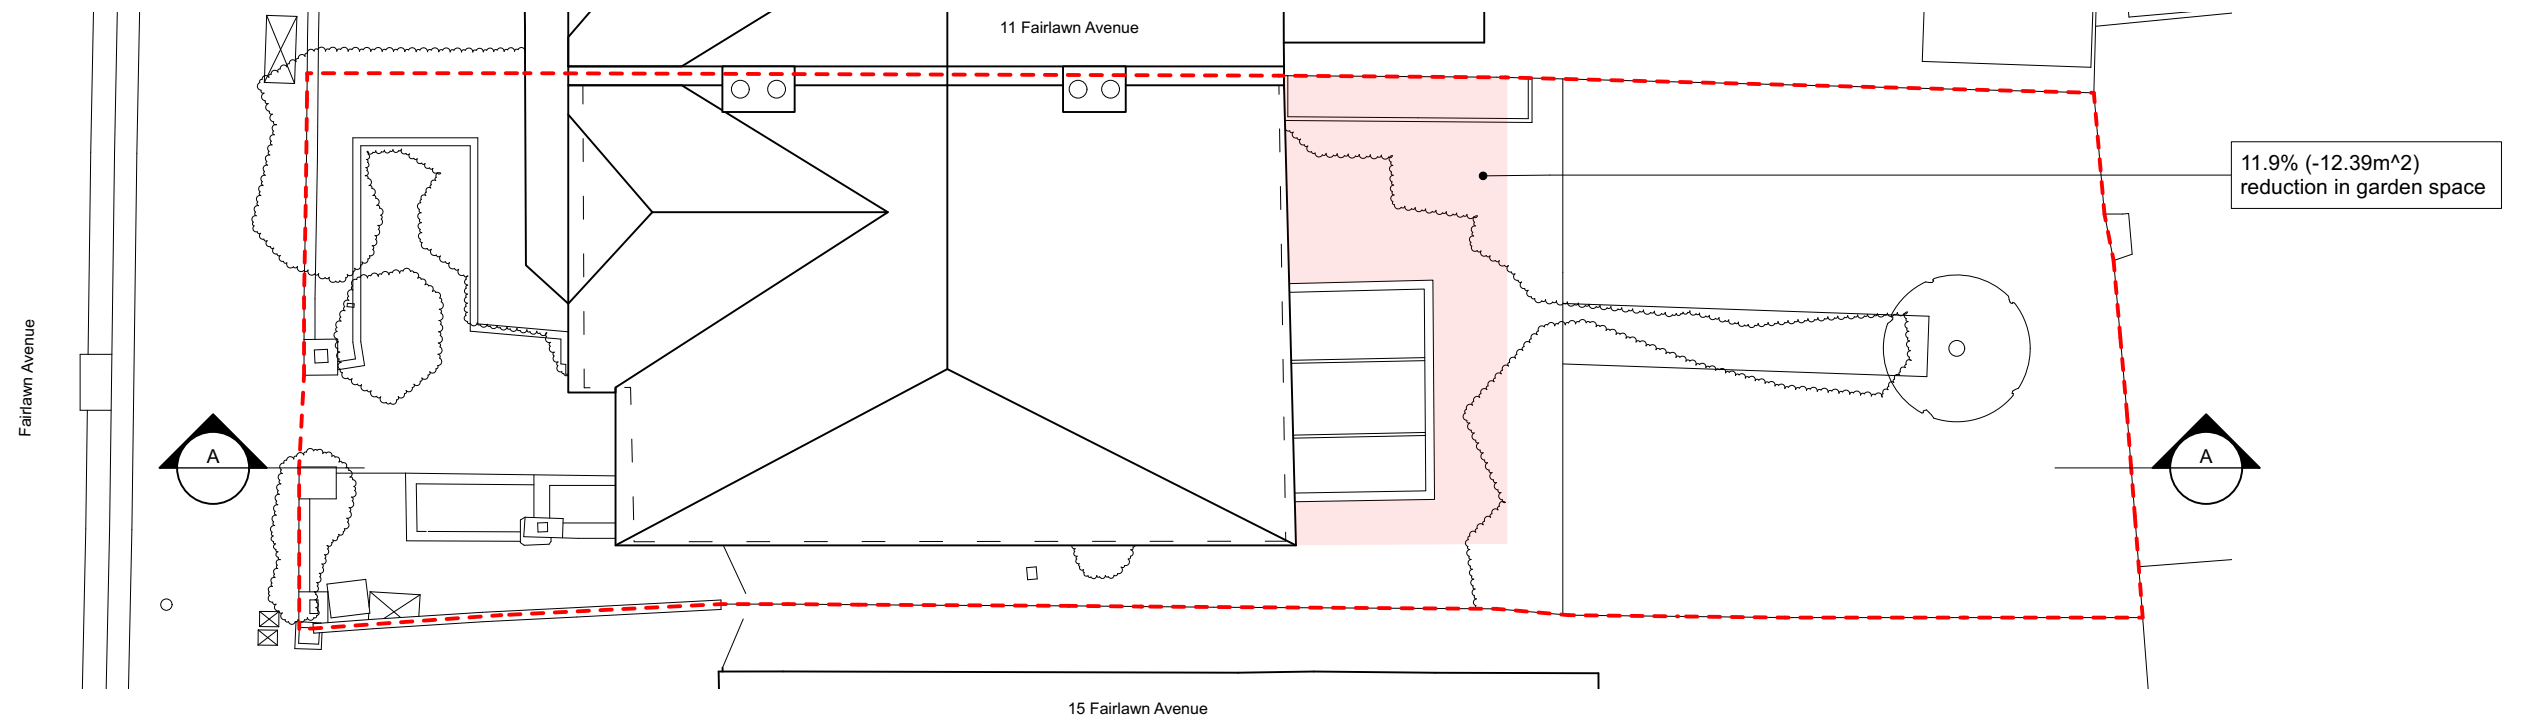

existing

revisions	
P1 17/04/2024	FIRST ISSUE FOR PLANNING
P2 24/04/2024	NOTES AMENDED

--- Site Boundary

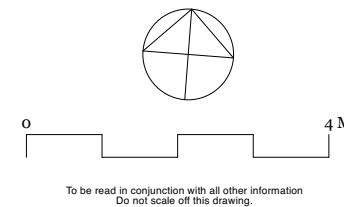

Mulroy

020 7267 5123
www.mulroyarchitects.com

project 13 Fairlawn Avenue, London, N2 9PS
for Cleo Styllis & Daniel Price
title Existing & Proposed - Roof & Site Plans

status RIBA Stage 3

scale	size	drawing number	
1:100	A3	23042-PH2-3-012	P2