


PROPOSED FLOOR PLAN




PROPOSED ROOF PLAN

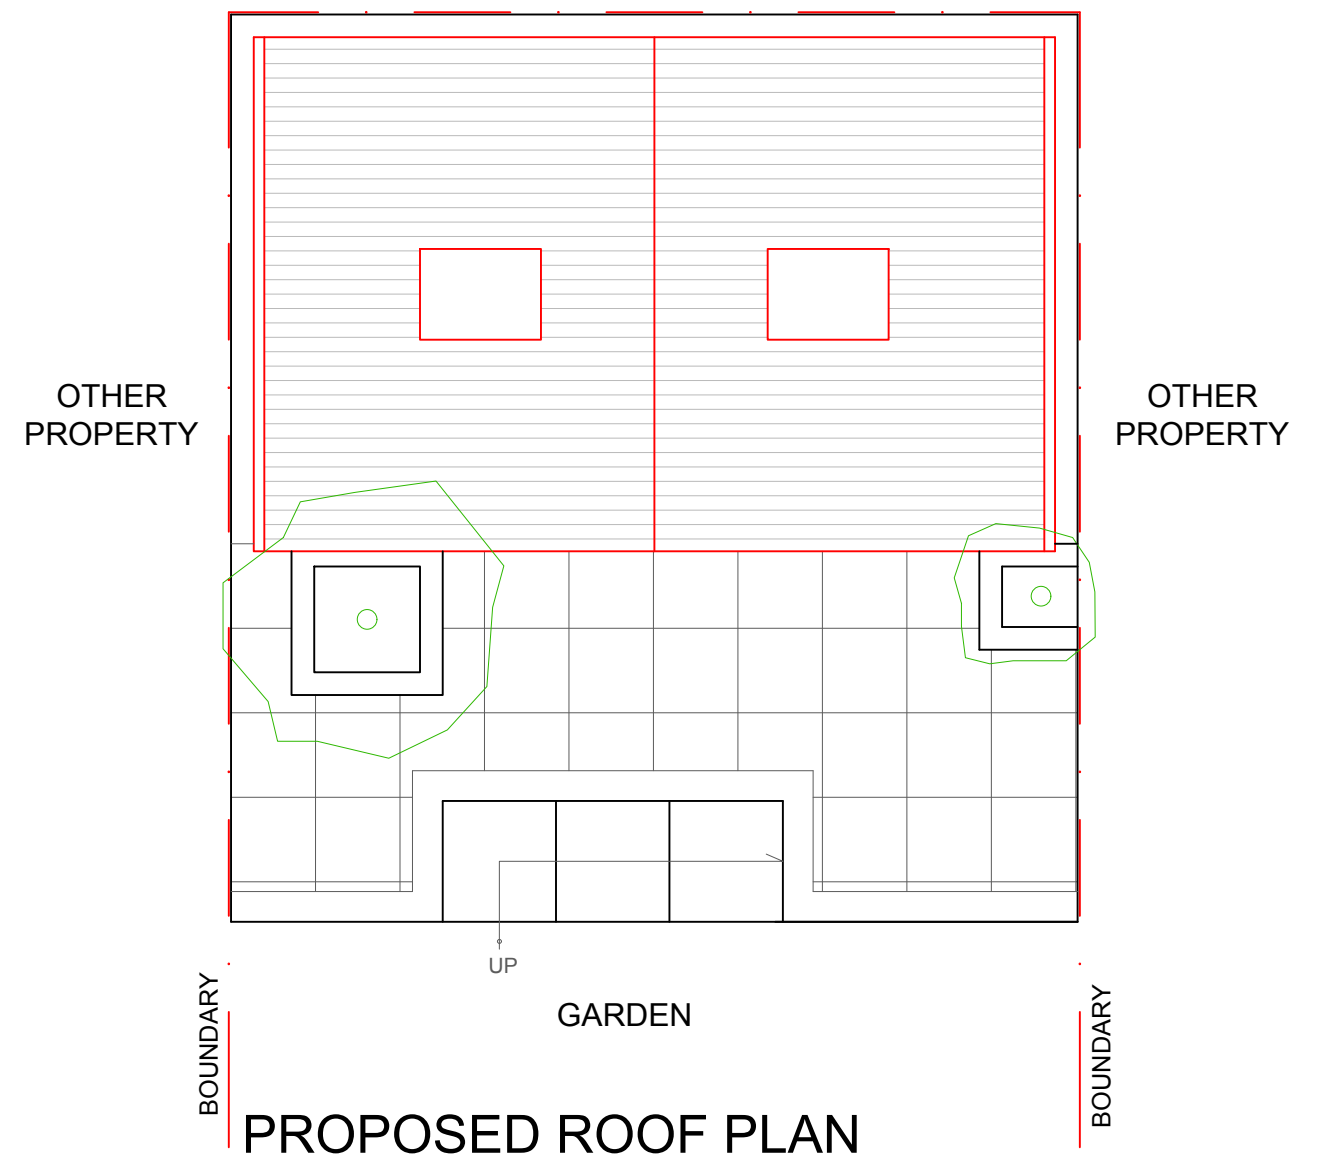



3.60 metres from existing floor

Drawings for planning purposes only, not construction. Any dimensions shown are subject to site surveys and all measurements are to be checked on site prior to any construction or manufacture. All dimensions are in millimetres unless stated otherwise. No dimensions to be scaled from the drawings. Specific details are subject to further design development.

Address	Description	Client	Survey date	Date	Scale	Size	Drawn by	Check by	Version	Rev	Drawing No
85 SUTTON ROAD, LONDON, N10 1HH	PROPOSED GARDEN OUTBUILDING	Marc Edwards	17.04.2024	19.04.2024	1:50	A3	AL	AL	-	-	01

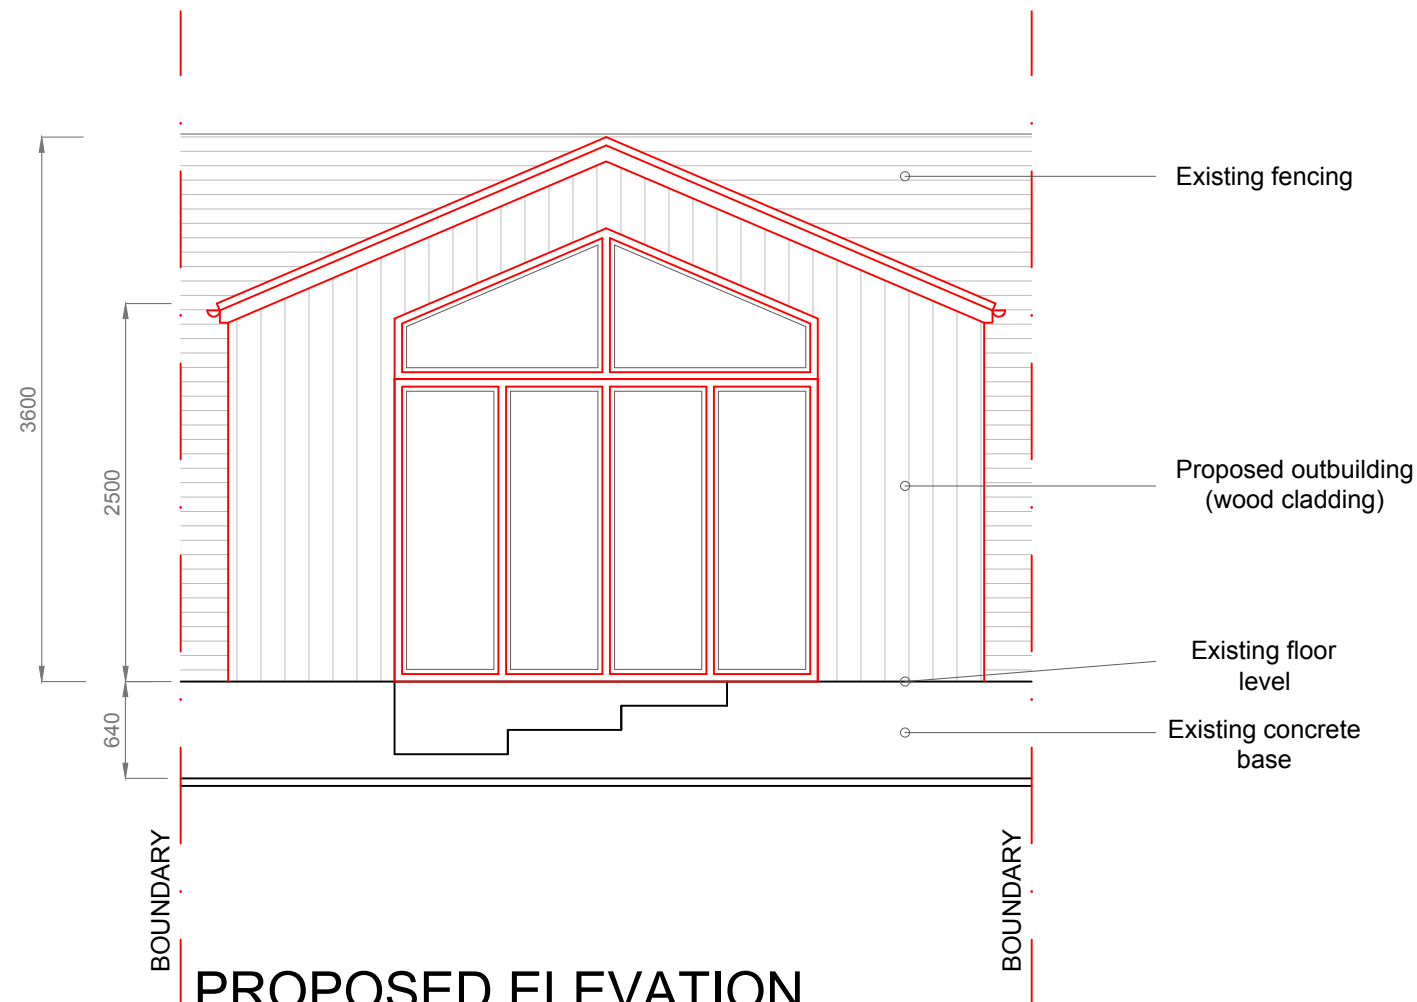

PROPOSED ELEVATION
(facing the garden)

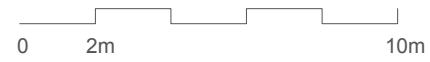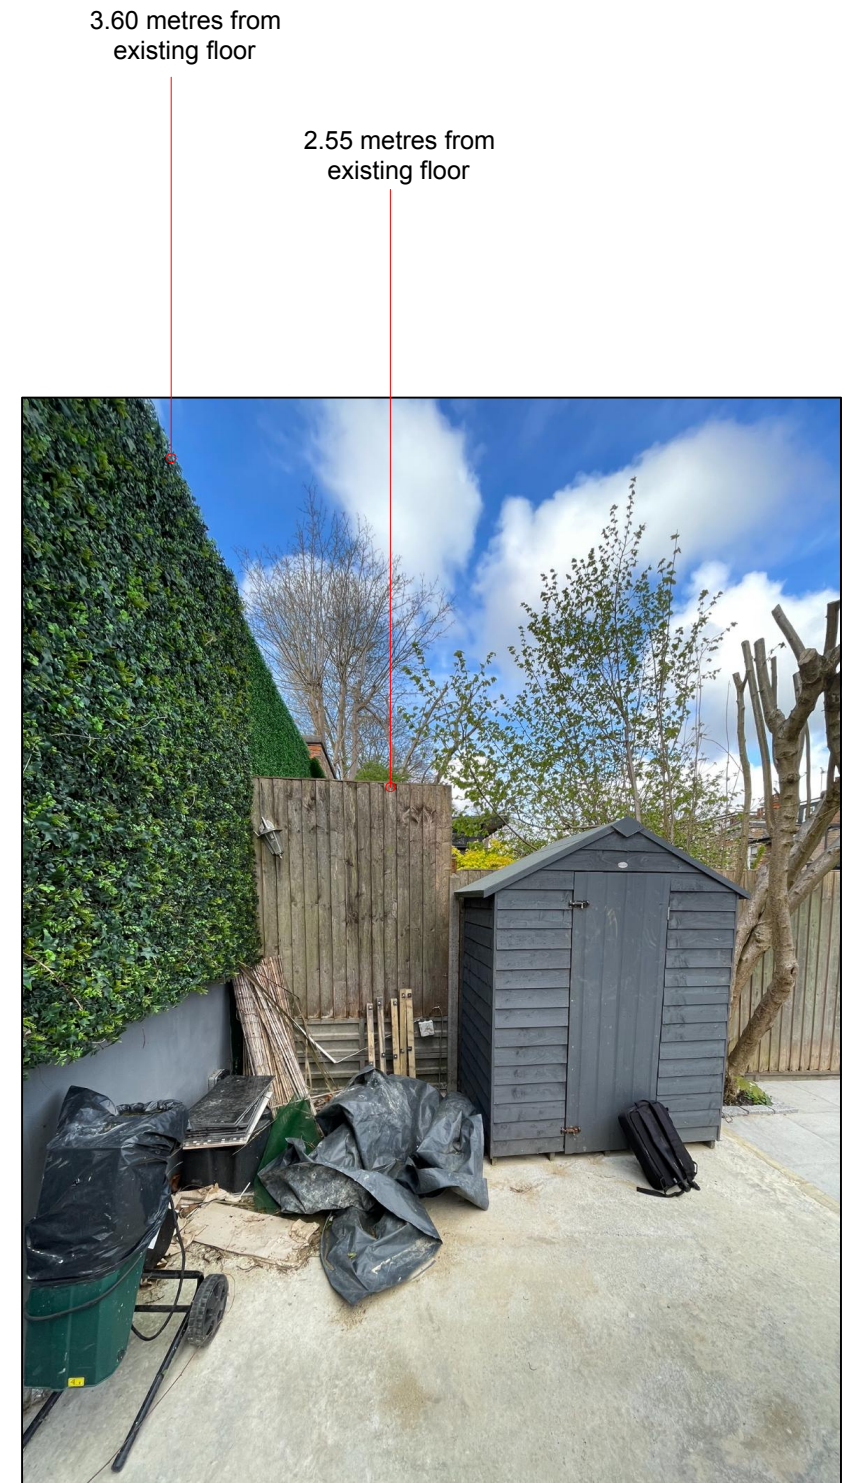

Drawings for planning purposes only, not construction. Any dimensions shown are subject to site surveys and all measurements are to be checked on site prior to any construction or manufacture. All dimensions are in millimetres unless stated otherwise. No dimensions to be scaled from the drawings. Specific details are subject to further design development.

Address	Description	Client	Survey date	Date	Scale	Size	Drawn by	Check by	Version	Rev	Drawing No
85 SUTTON ROAD, LONDON, N10 1HH	PROPOSED GARDEN OUTBUILDING	Marc Edwards	17.04.2024	19.04.2024	1:50	A3	AL	AL	-	-	02