





PROPOSED FRONT ELEVATION



PROPOSED SIDE ELEVATION

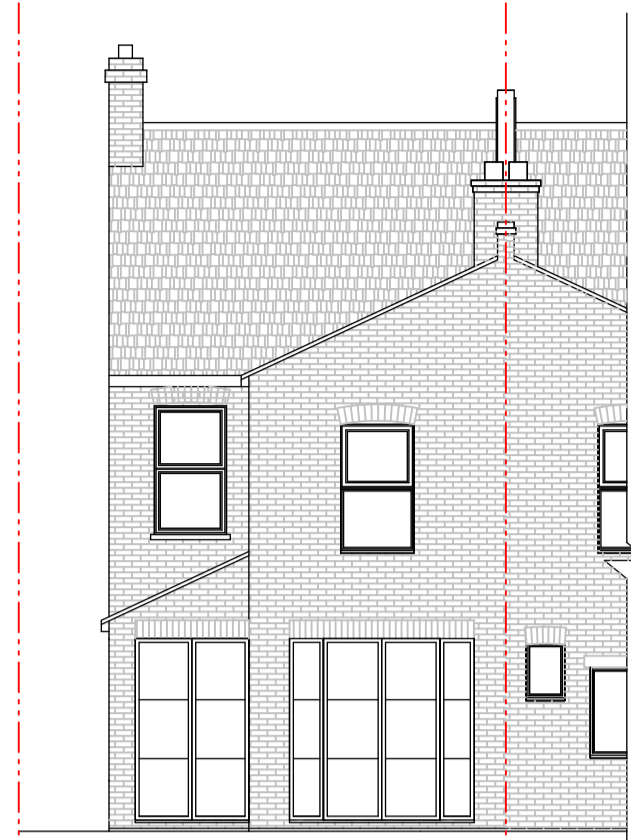


PROPOSED REAR ELEVATION


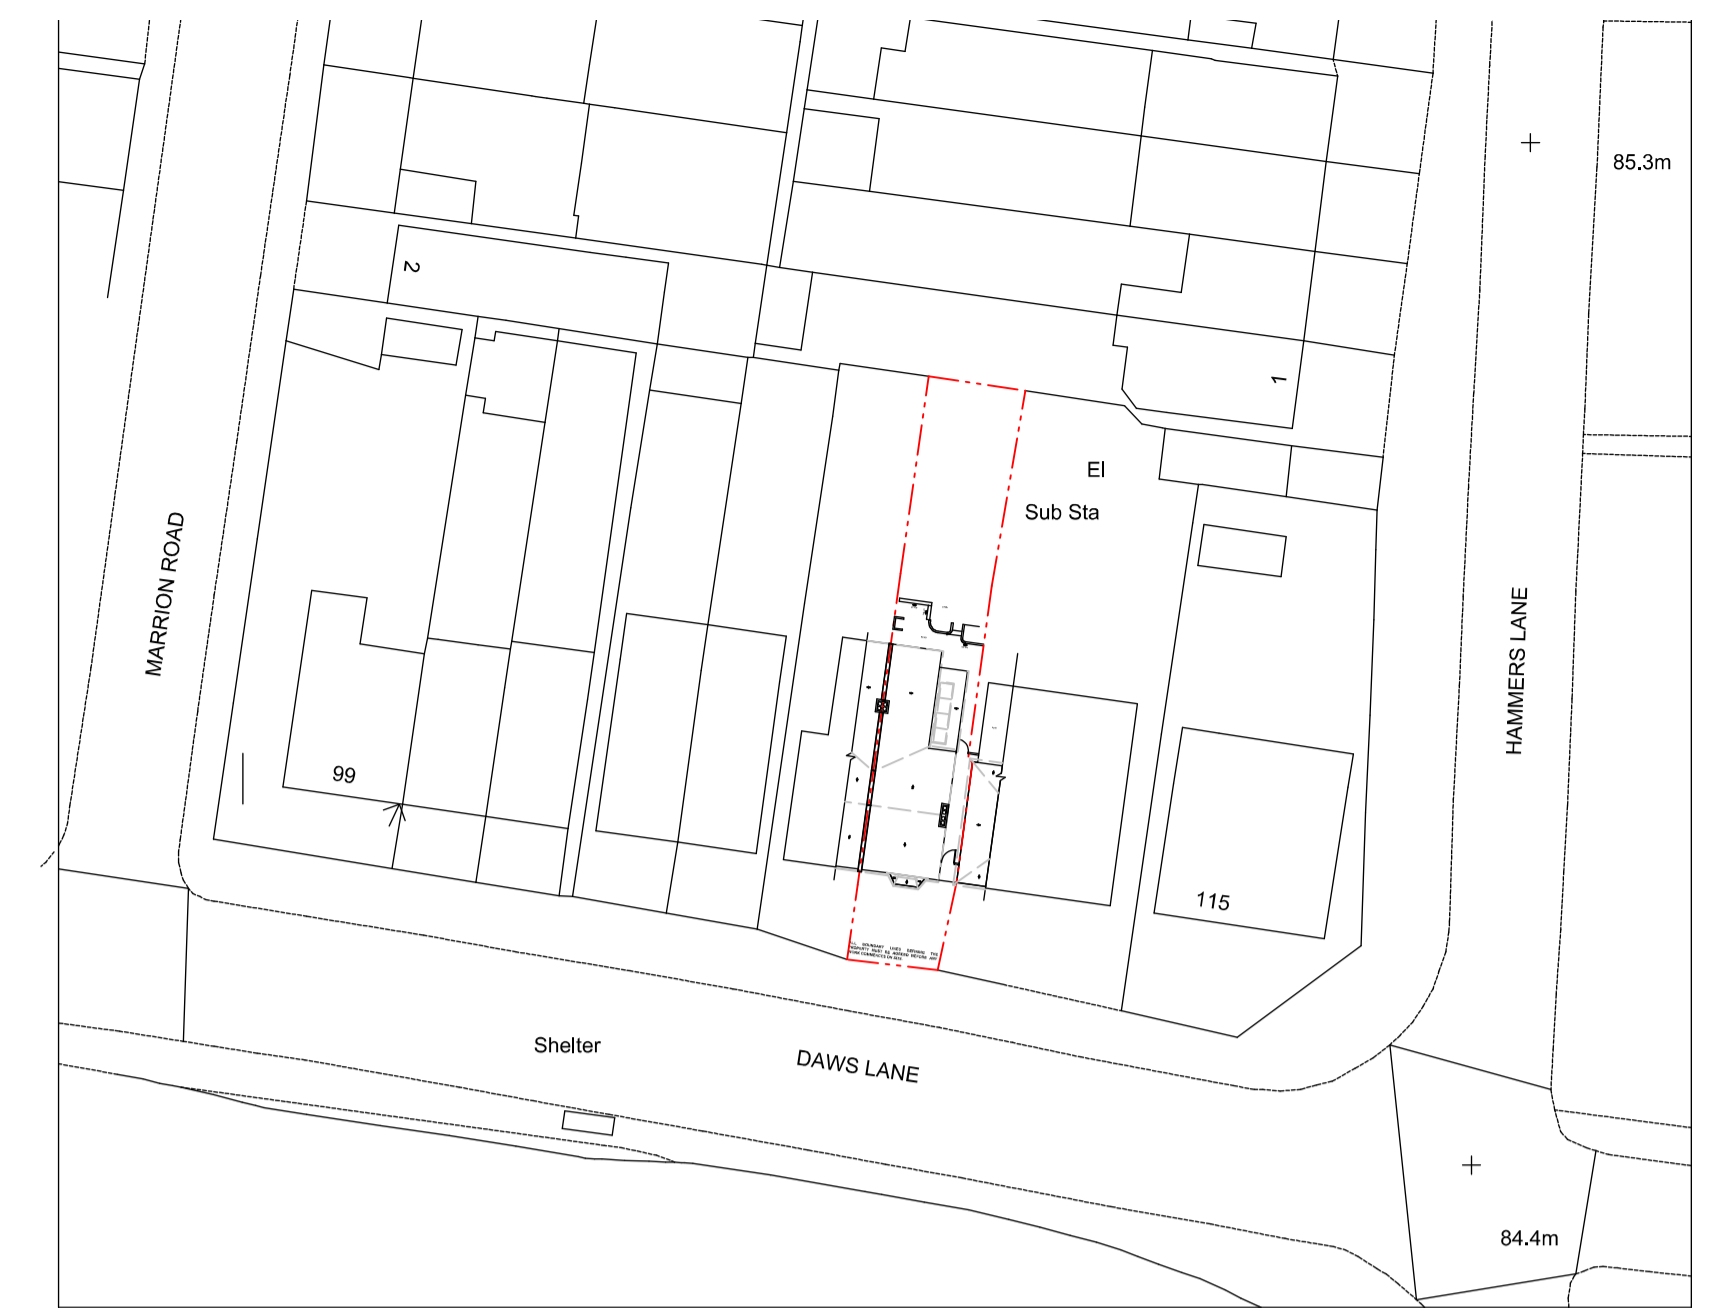


Ordnance Survey (c) Crown Copyright 2024. All rights reserved. Licence number 100022432

PROPOSED BLOCK PLAN 1:500


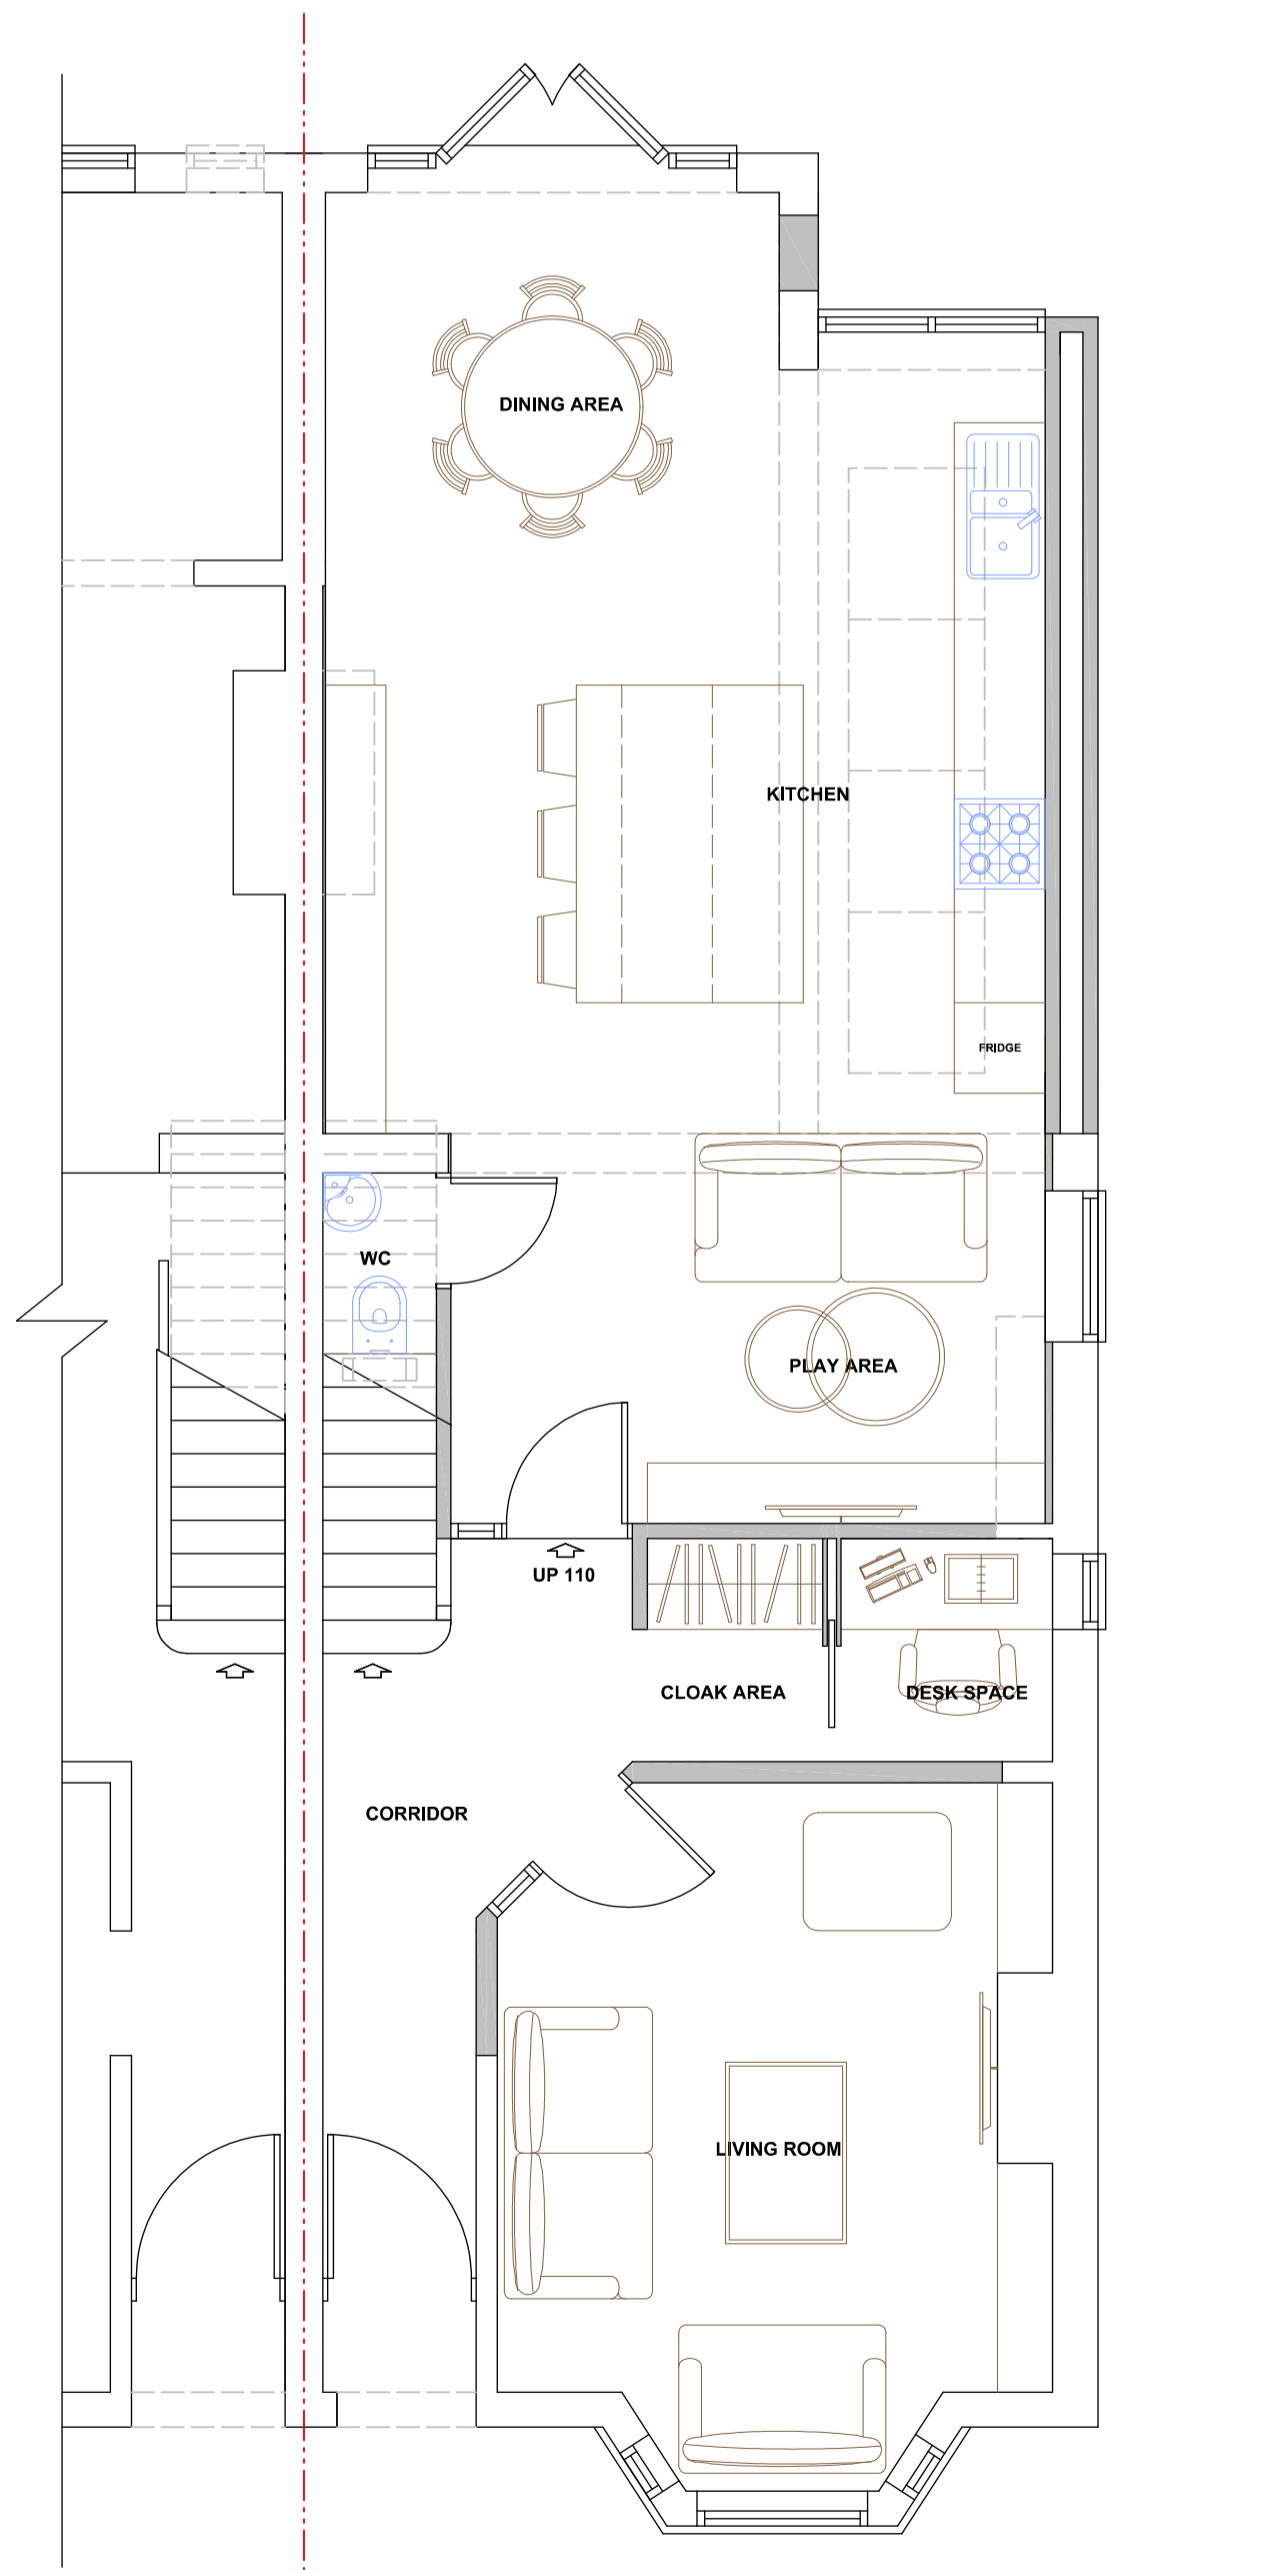


PROPOSED GROUND FLOOR PLAN

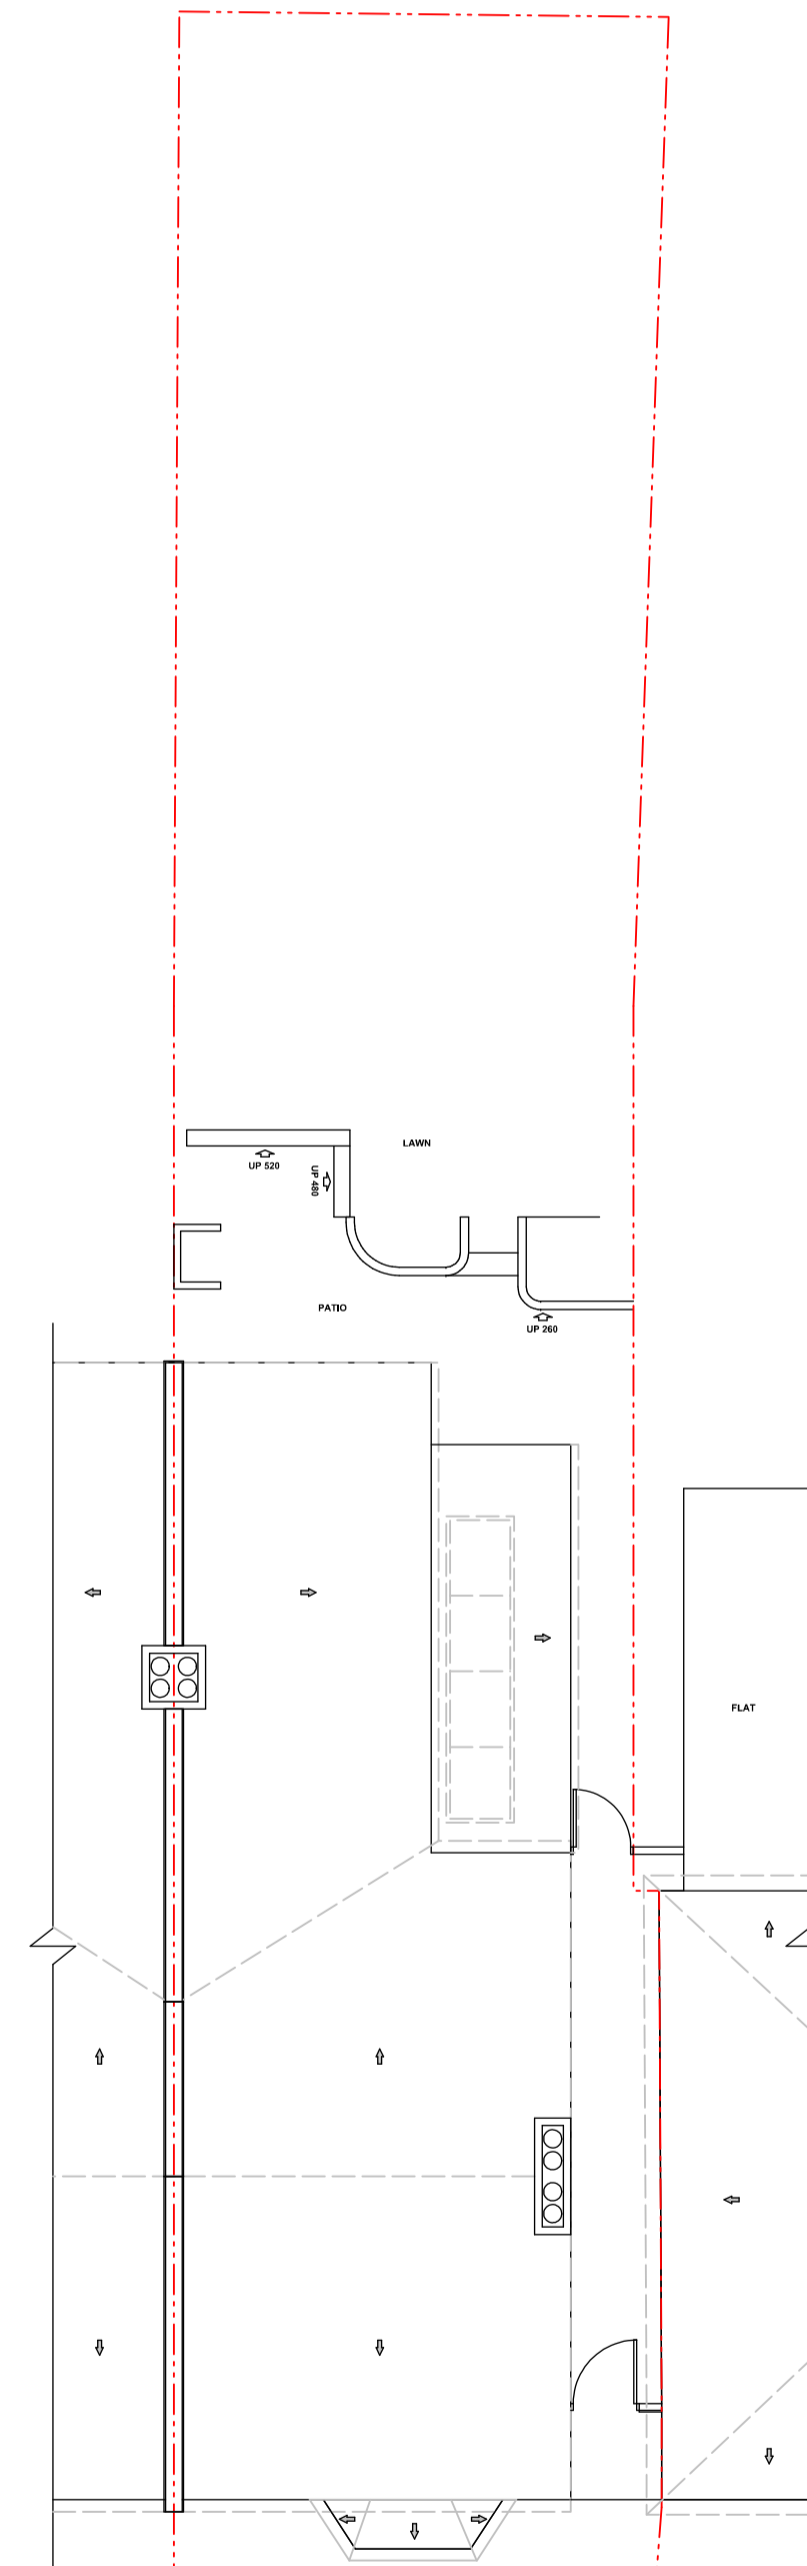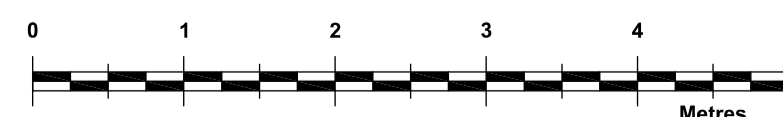

ALL BOUNDARY LINES DEFINING THE PROPERTY MUST BE AGREED BEFORE ANY WORK COMMENCES ON SITE.

PROPOSED SITE / ROOF PLAN

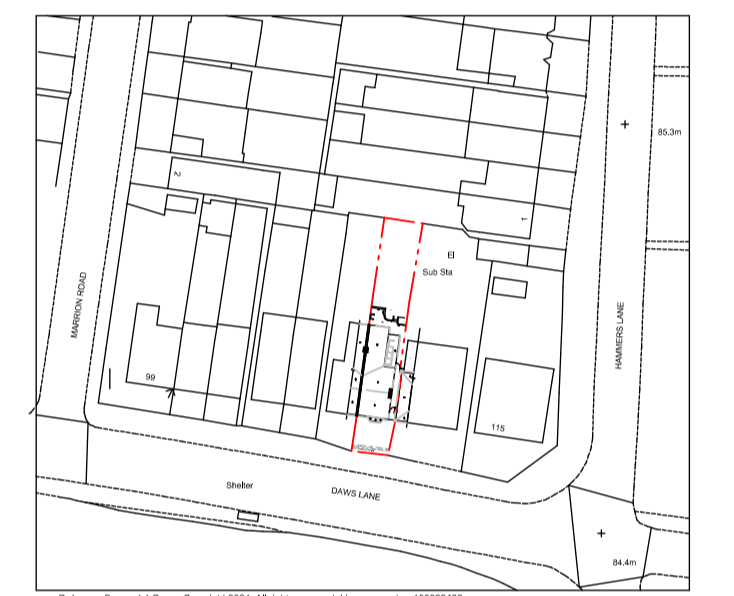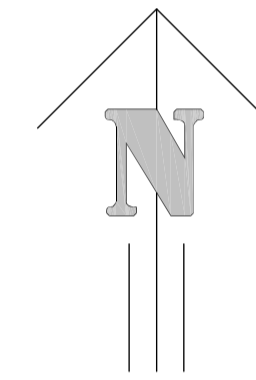

PROPOSED LOCATION PLAN 1:1250

Revision	Description	Date

TOWN AND COUNTRY PLANNING LTD
 (020) 8441 4947
 13 Evelyn Road, Cockfosters, Hertfordshire EN4 9JT
 e-mail: martin@tcp ltd.net

Project
 111 Daws Lane,
 Mill Hill,
 London
 NW7 4SJ

Client
 Mrs & Mr N. Phillips

Proposed Plans & Elevations
Drawing No. 2024/1649/2

Scale 1:50, 1:100 **Drawn By:** M.P.M

Sheet Size A1 **Date** 22 Apr 2024

IMPORTANT NOTICE
 © Copyright. Drawing to be used in conjunction with specification and structural engineers notes. All dimensions to be checked on site prior to commencement of work, differences between drawings, and between drawings and specification or structural engineers details to be referred immediately to Town and Country Planning Ltd. Work should only be undertaken from local authority approved drawings. Commencement of any work on site prior to gaining the necessary planning and/or building control approvals is entirely at the client's own risk. We strongly recommend you agree the boundary lines of the property before any work commences on site it is the responsibility of the builder and the property owner to be in agreement with the definition of these lines.