

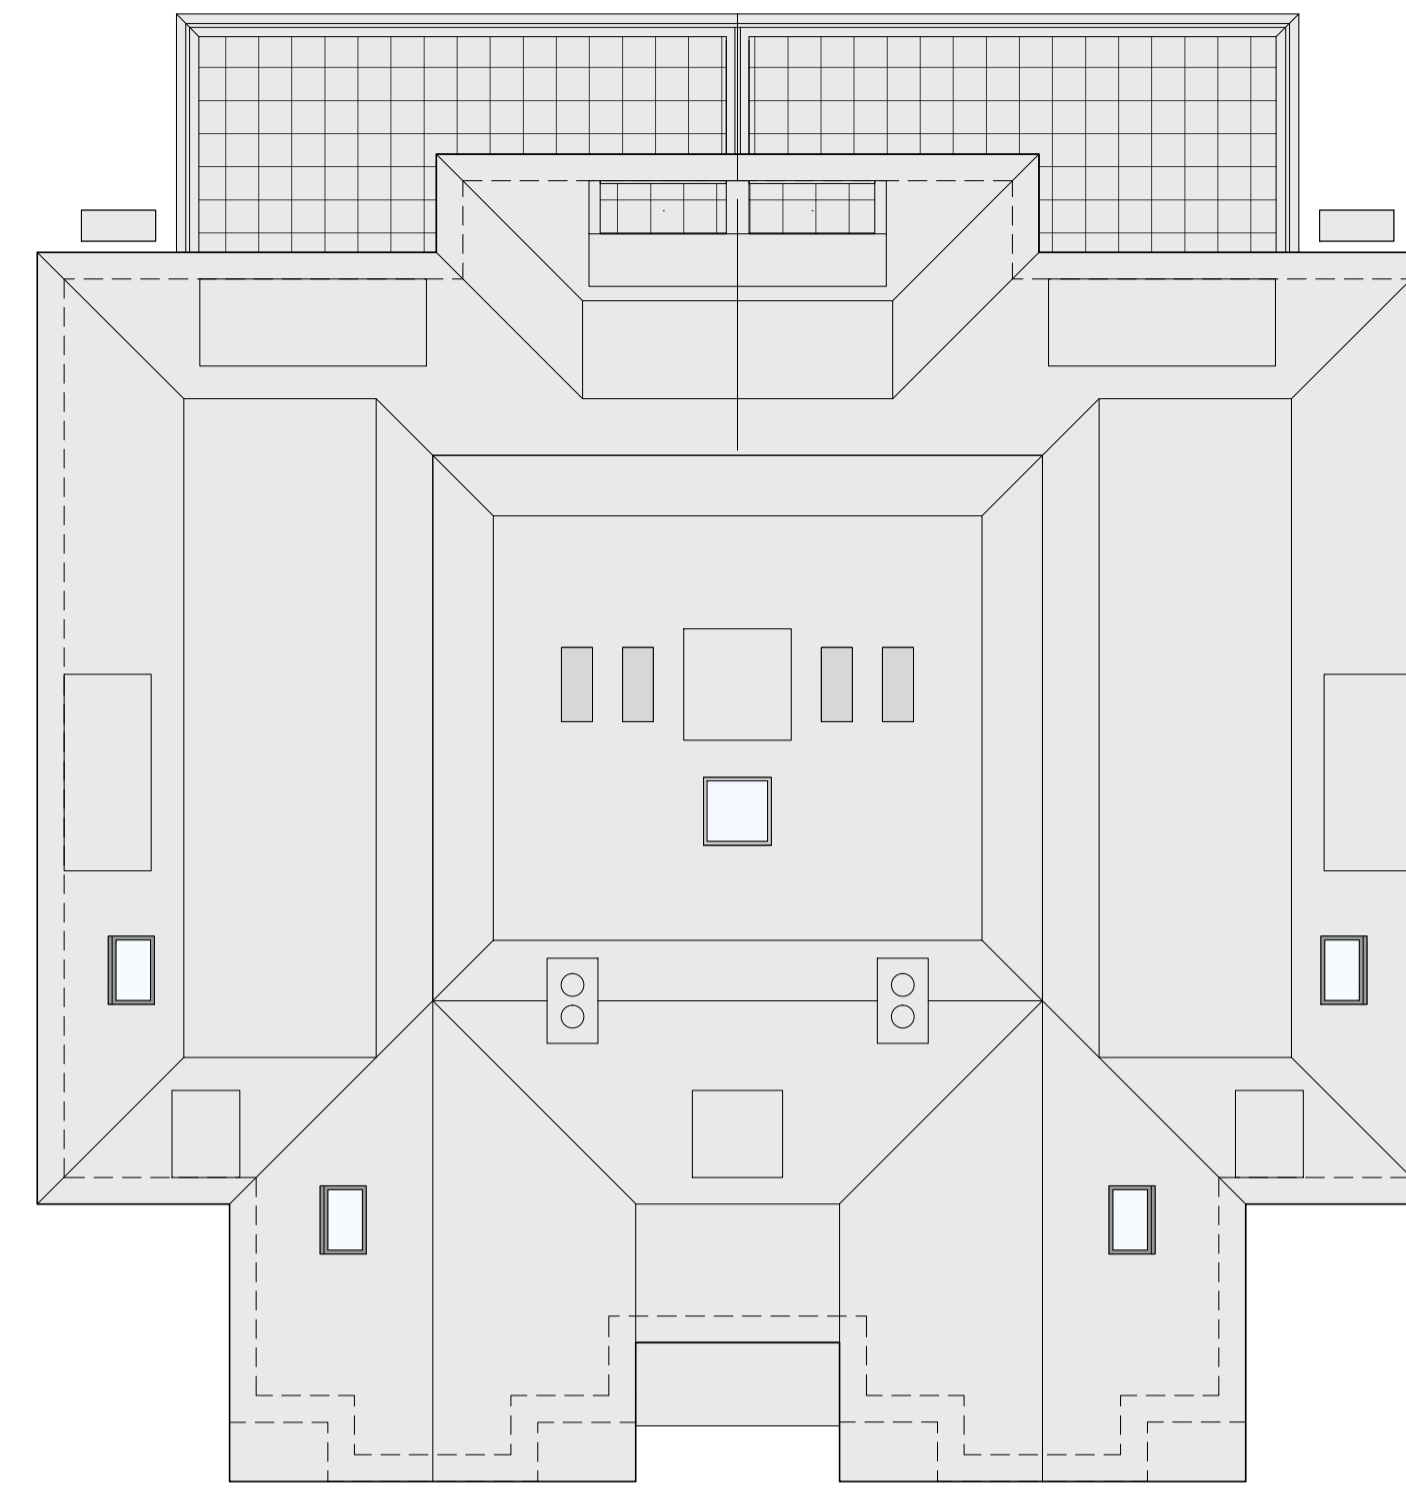
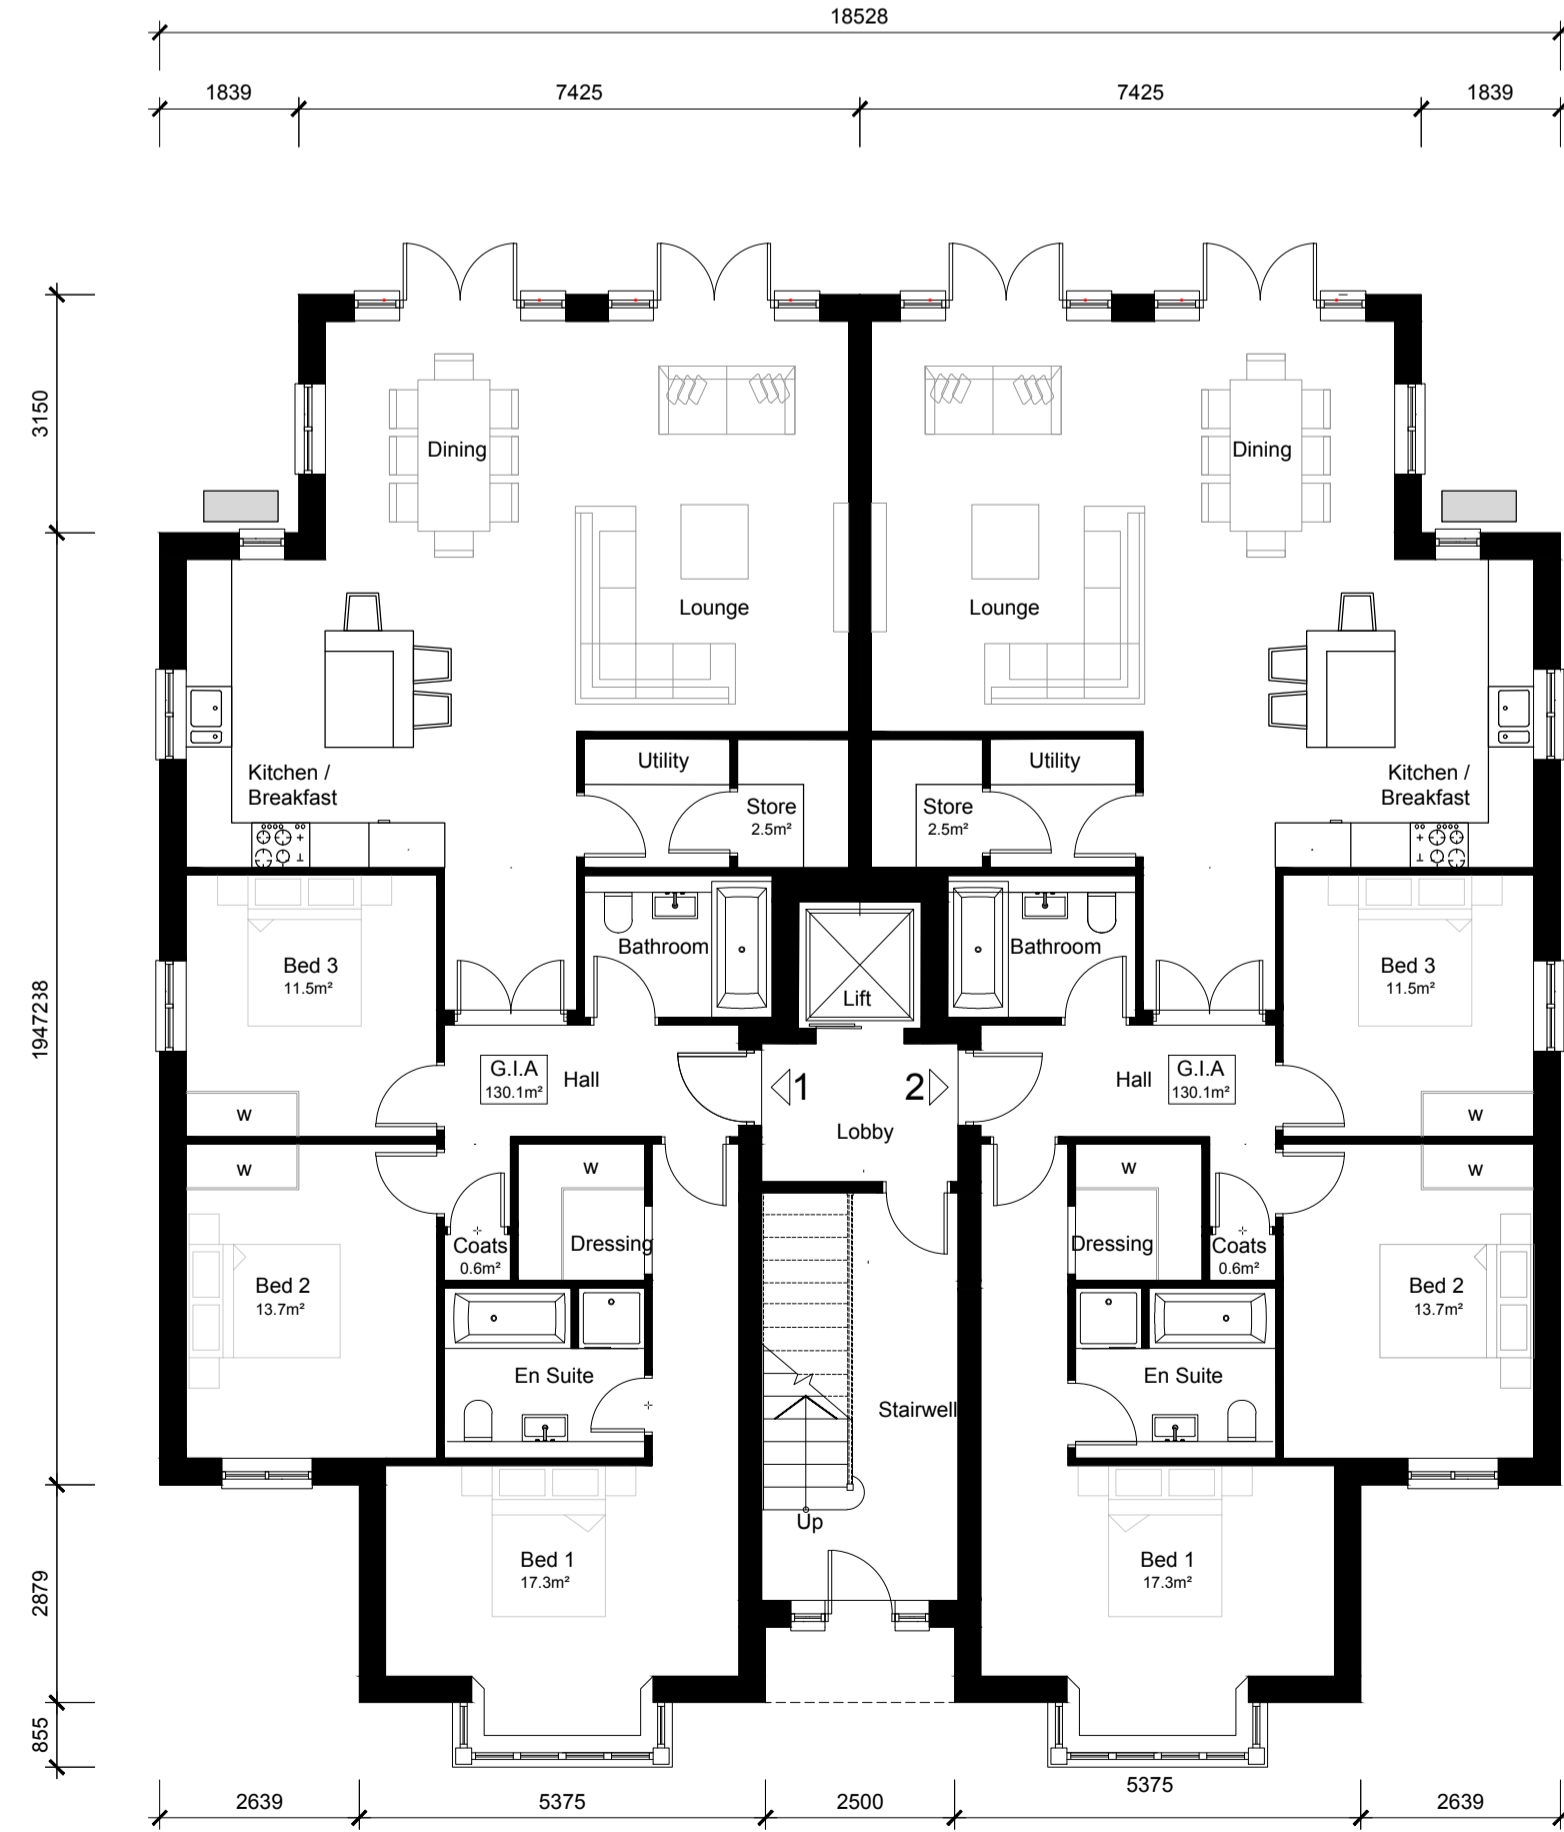


Second Floor

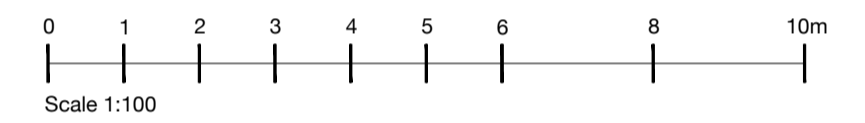

Roof Plan

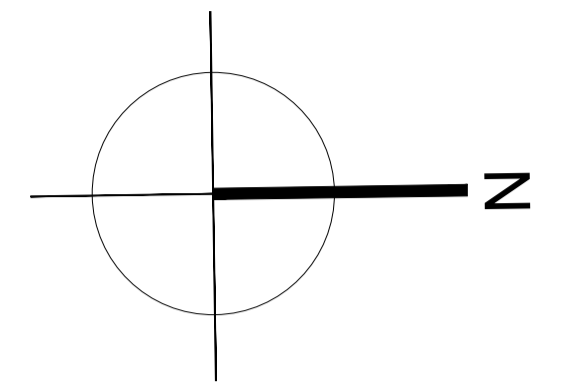

Ground Floor



First Floor

SCHEDULE OF ACCOMMODATION				
Plot	Designation	Description	G.I.A.(m ²)	G.I.A.(ft ²)
Apt.1	3b6p	3-Bed Apartment	130.1	1400
Apt.2	3b6p	3-Bed Apartment	130.1	1400
Communal Ground floor			22.2	239
Apt.3	2b4p	2-Bed Apartment	112.8	1214
Apt.4	2b4p	2-Bed Apartment	112.8	1214
Communal 1st floor			22.2	239
Apt.5	2b4p	2-Bed Apartment	92.0	990
Apt.6	2b4p	2-Bed Apartment	92.0	990
Communal 2nd floor			15.2	164
TOTAL (EXCLUDING COMMUNAL)		6no. Apartments	669.8	7210
TOTAL (INCLUDING COMMUNAL)		6no. Apartments + Communal	729.4	7851

Rev.	Date	Detail
Status: Planning Issue		

HALO
 ARCHITECTS

Halo Architects Ltd.
 The Old Fire Station, Pycroft Road, Chertsey KT16 9HL
 Tel: 01344 692453 Email: enquiries@haloarchitects.co.uk
 www.haloarchitects.co.uk

Client: **Hestia Homes Ltd**

Project Title:
**3 Lavant Road
 Chichester
 PO19 5QY**

Drawing Title:
Proposed Floor Plans

Scale: **1:100@A1** Date: **03.2024** Drawn: **CG**

Job No: HA24-276	Drawing No: P006	Rev. -
----------------------------	----------------------------	------------------