


- DRAINAGE STORM NEW
- DRAINAGE STORM EXISTING
- DRAINAGE STORM EXISTING REMOVED
- DRAINAGE FOUL NEW
- DRAINAGE FOUL EXISTING
- DRAINAGE FOUL EXISTING REMOVED
- DRAINAGE COMBINED NEW
- DRAINAGE COMBINED EXISTING
- DRAINAGE COMBINED EXISTING REMOVED



5 Existing Front Elevation
1 : 100

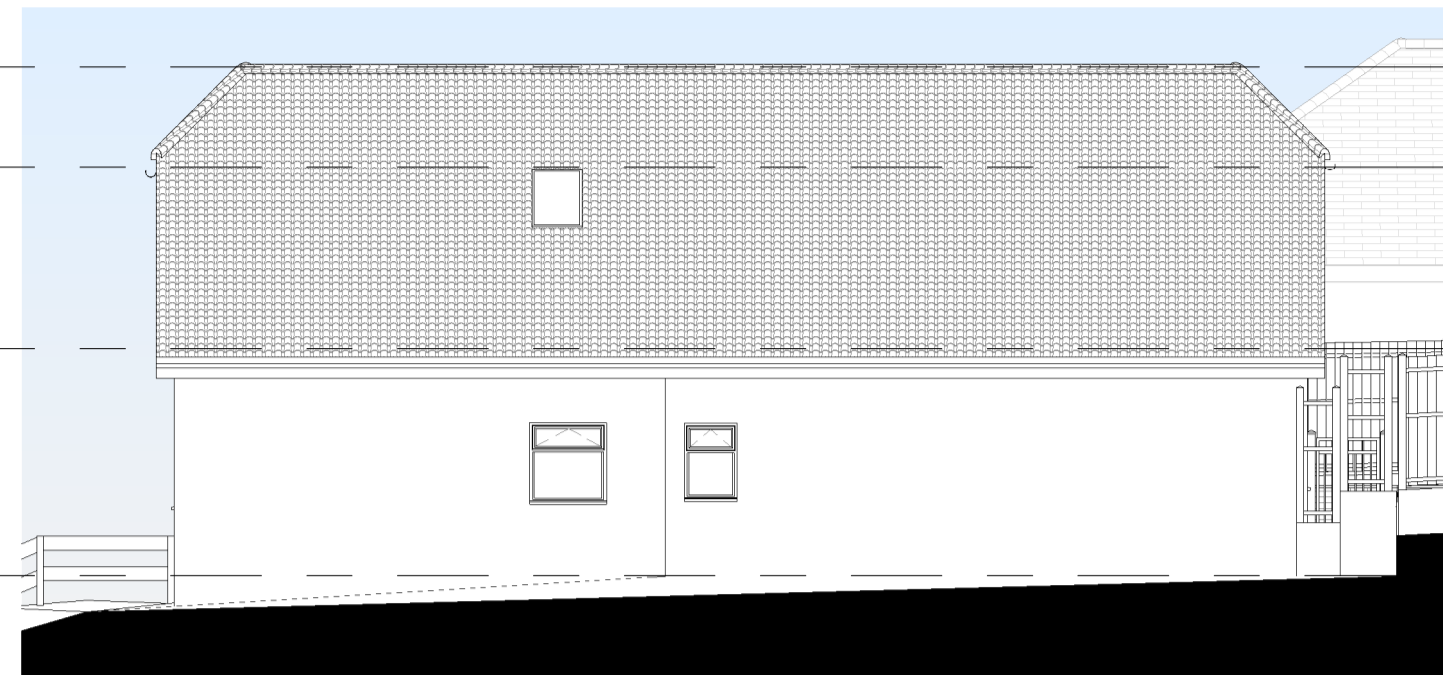


6 Existing Right Elevation
1 : 100




7 Existing Rear Elevation
1 : 100




8 Existing Left Elevation
1 : 100

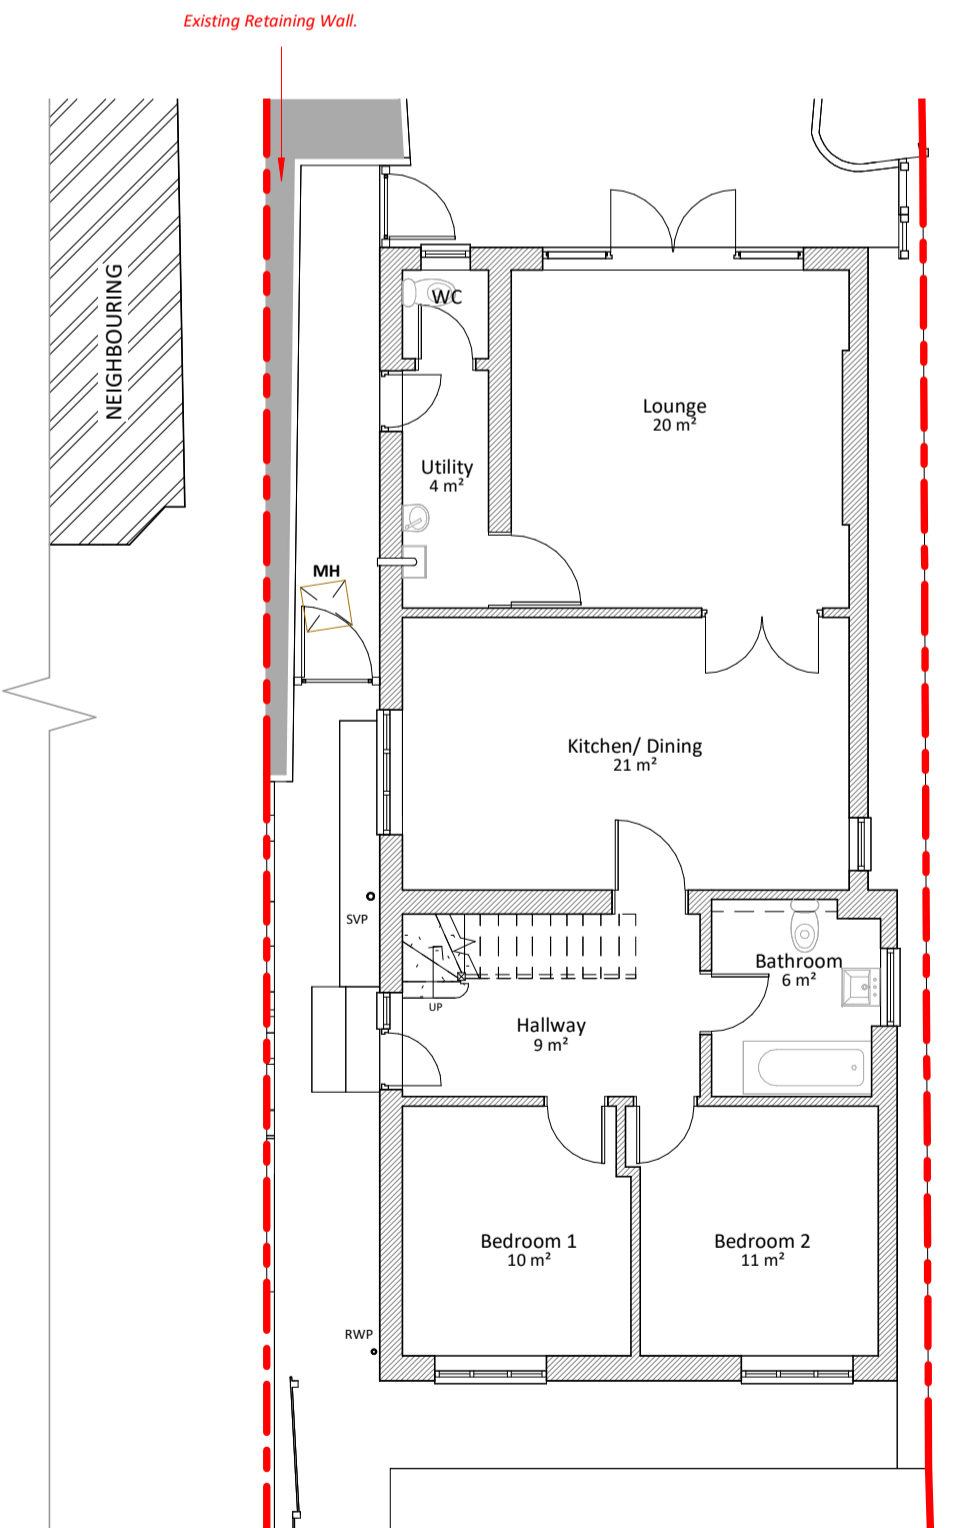


1 Existing Ground Floor
1 : 100

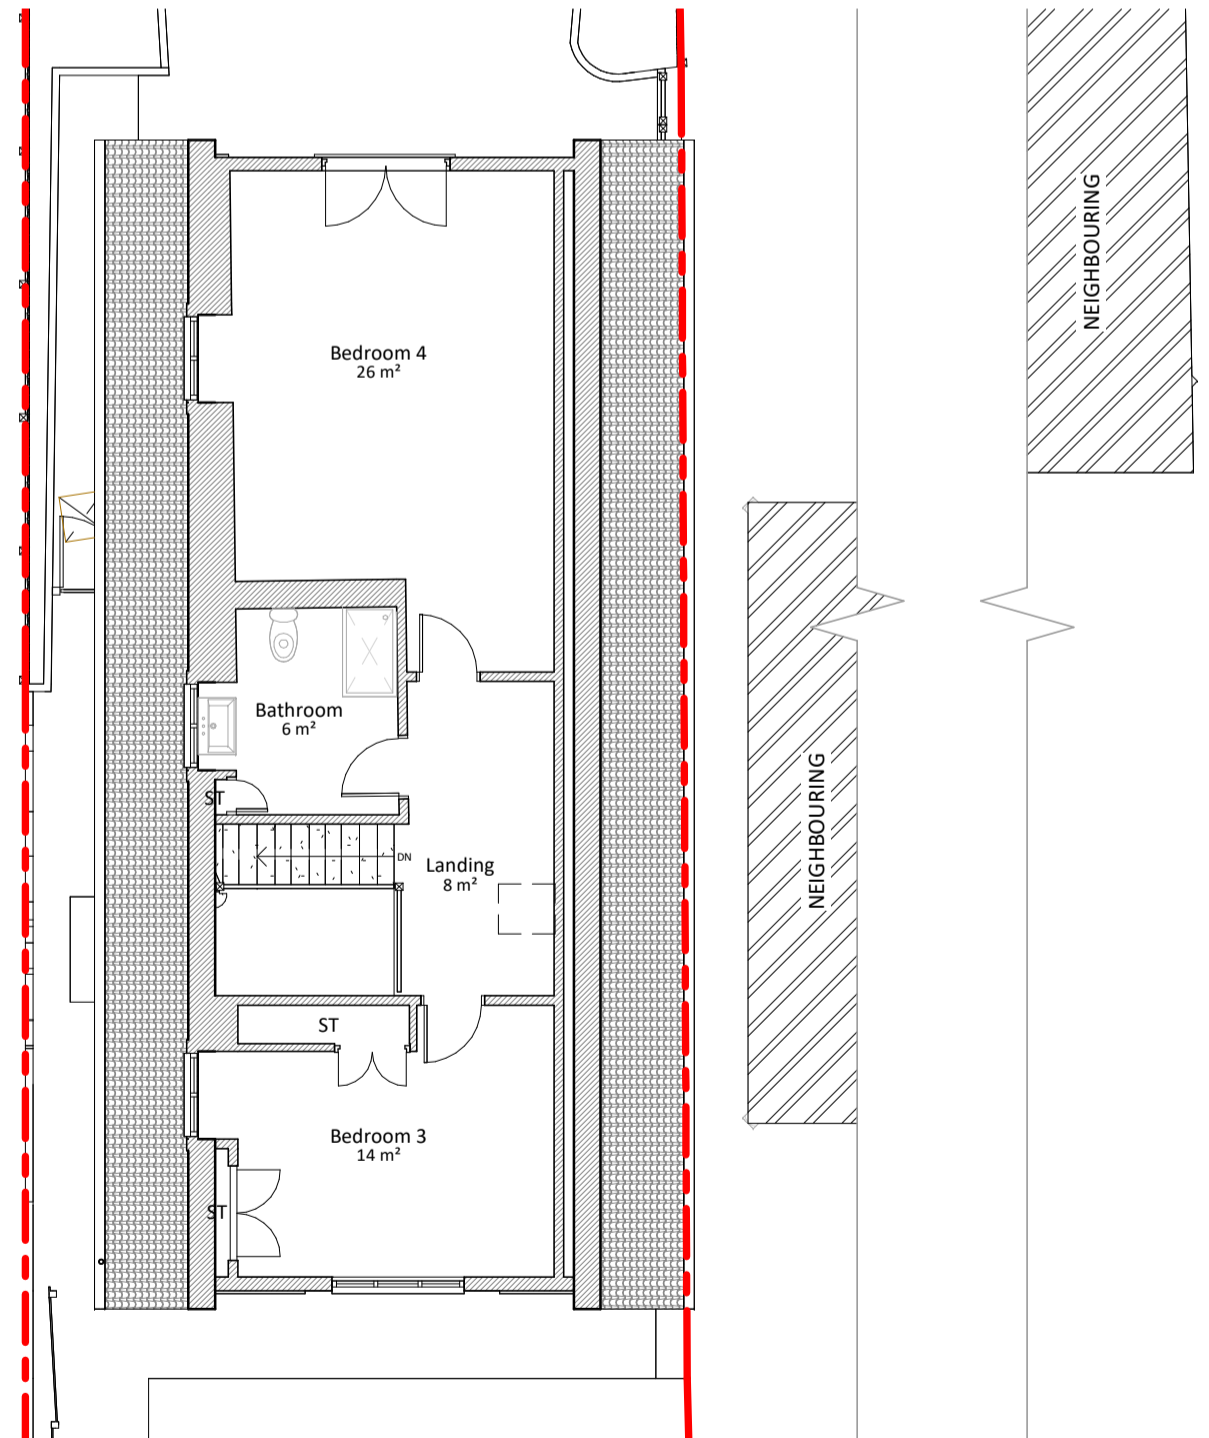


2 Existing First Floor
1 : 100

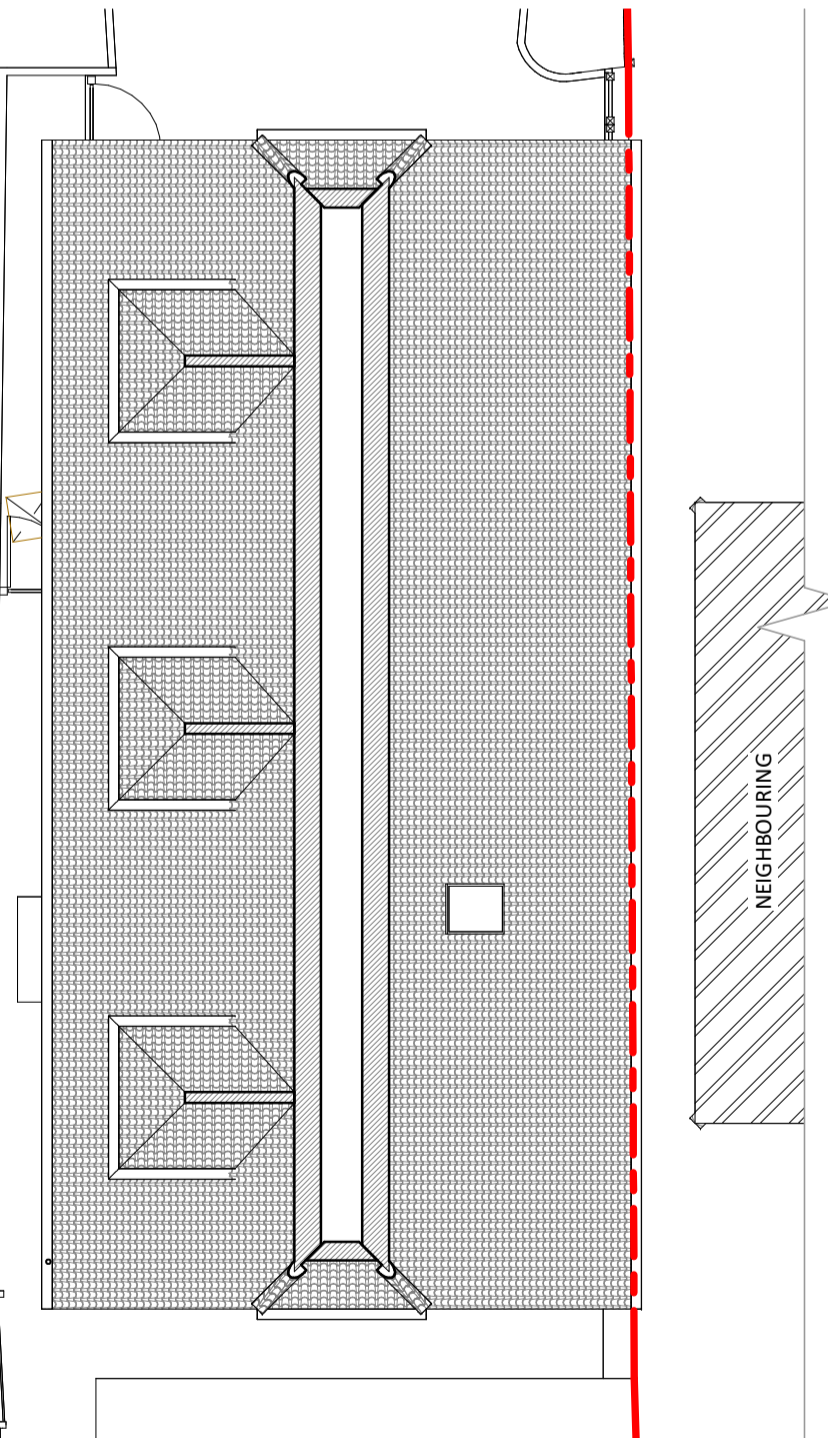

3 Loft (Existing)
1 : 100

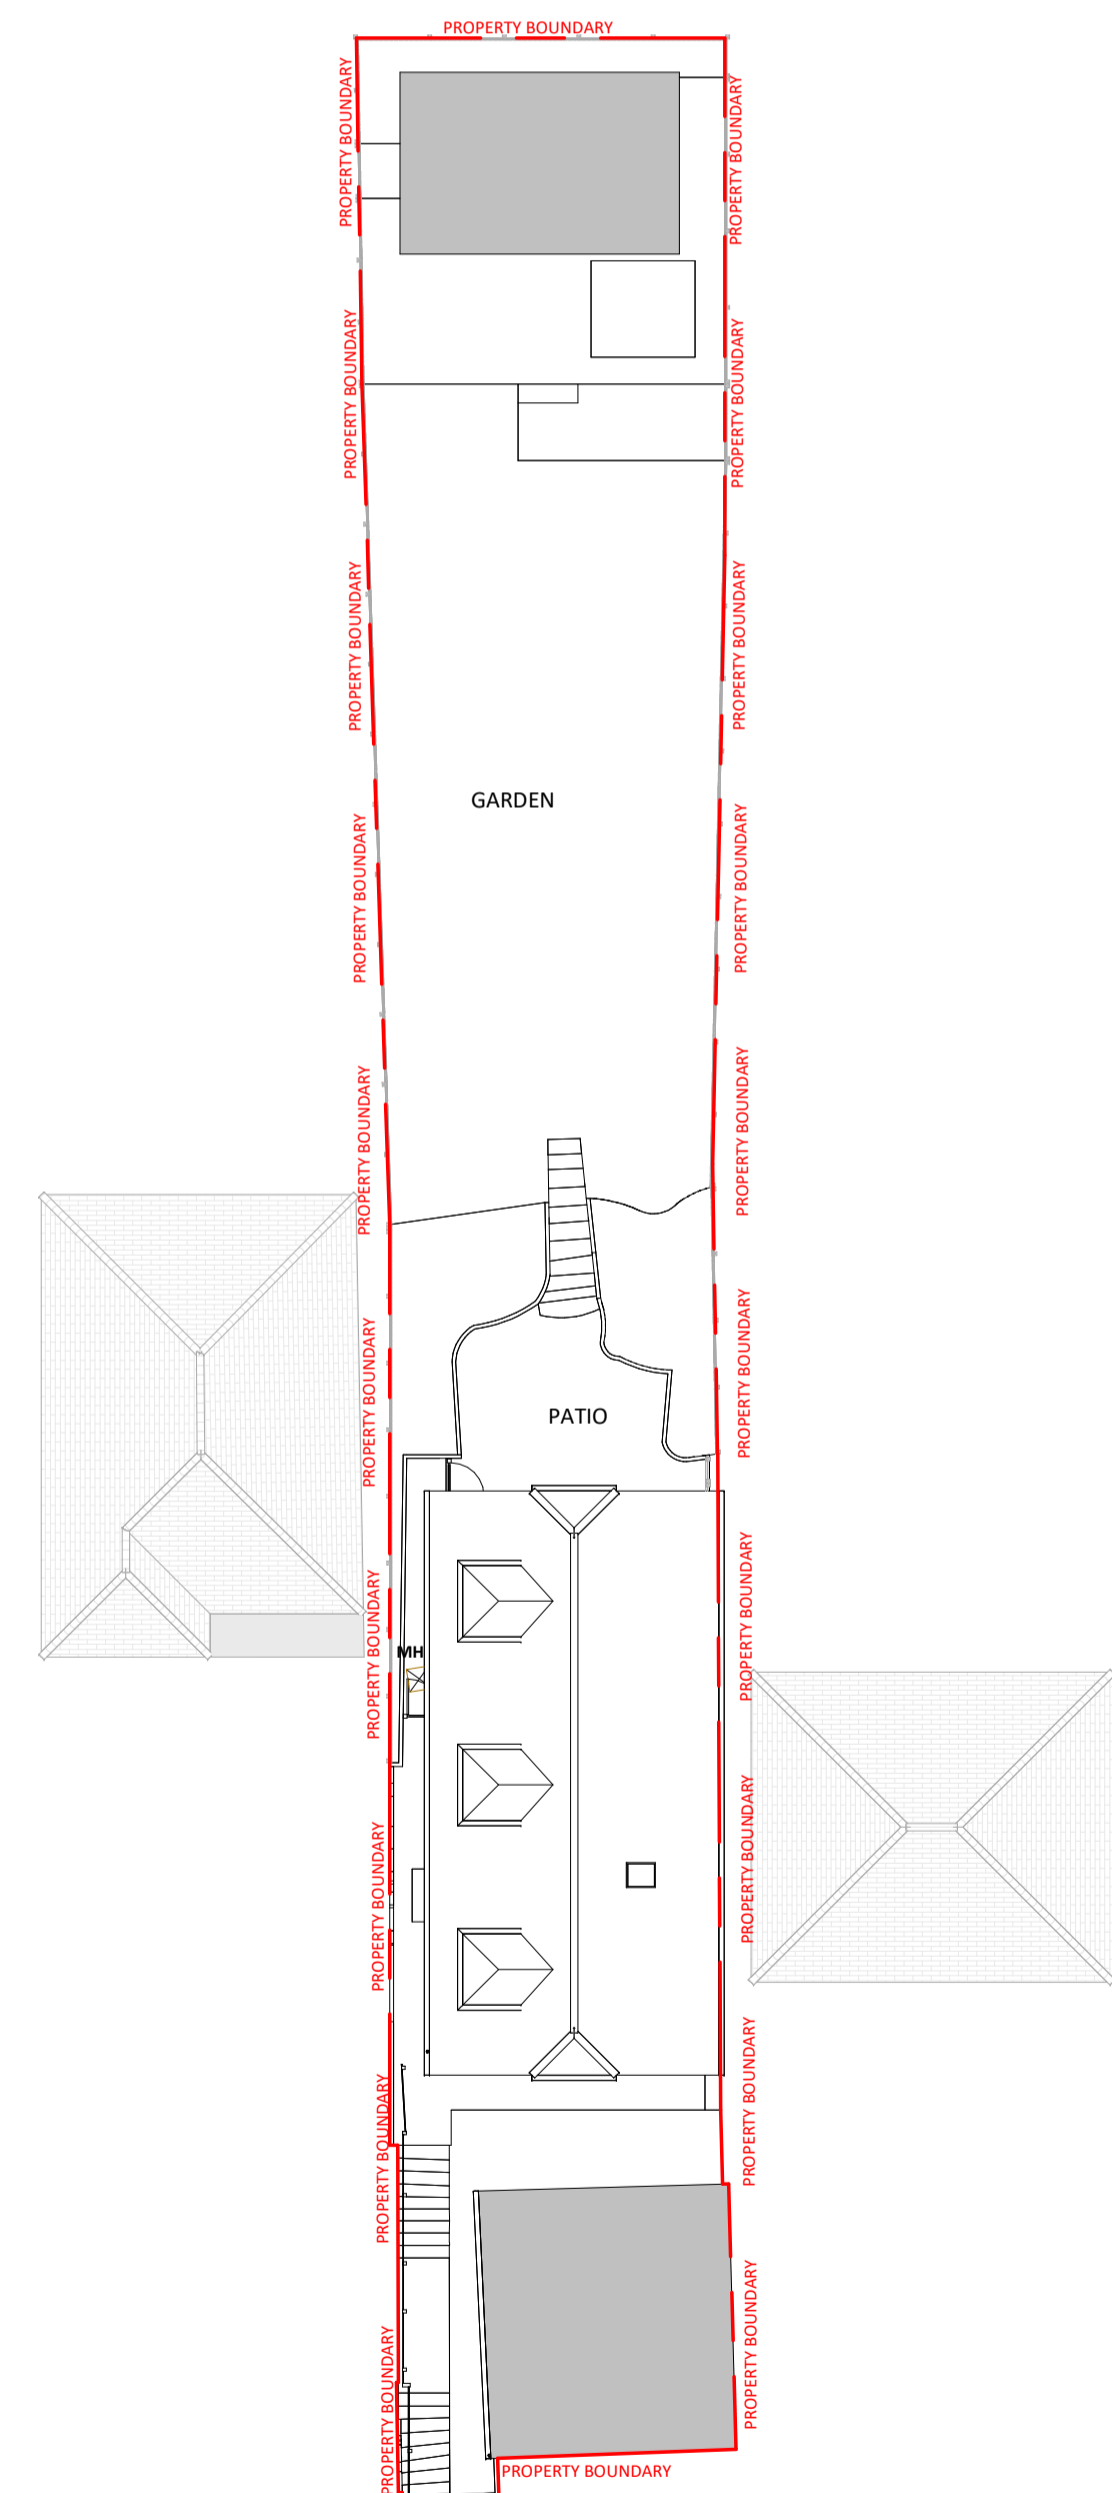

4 Site
1 : 200

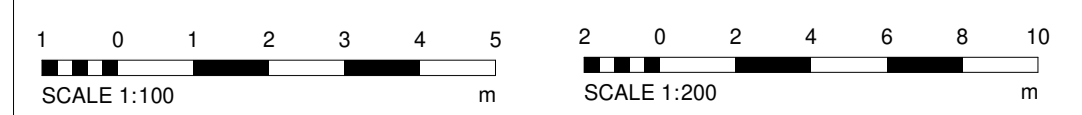

Amendments :

Rev	Date	Description

Project:
13 Ferndell Avenue, Bexley, DA5 2ED

Title:
**Planning Drawings
Existing Layouts and Elevations**

Bluetime Retail Ltd /
Bluetime Home Design LLP.
Design, Project
Management, Build

Thames Innovation Center,
Veridion Way, Veridion
Park, Erith, Kent DA18 4AL

Tel: 01322 521026



13 Ferndell Avenue, Bexley, DA5 2ED

Drawn by:	Scale:	© A1	Date:
AV	As indicated		26.03.2024

Drawing number: **BL/DRG/20240405/ 03**

Dimensions to be checked on site.