

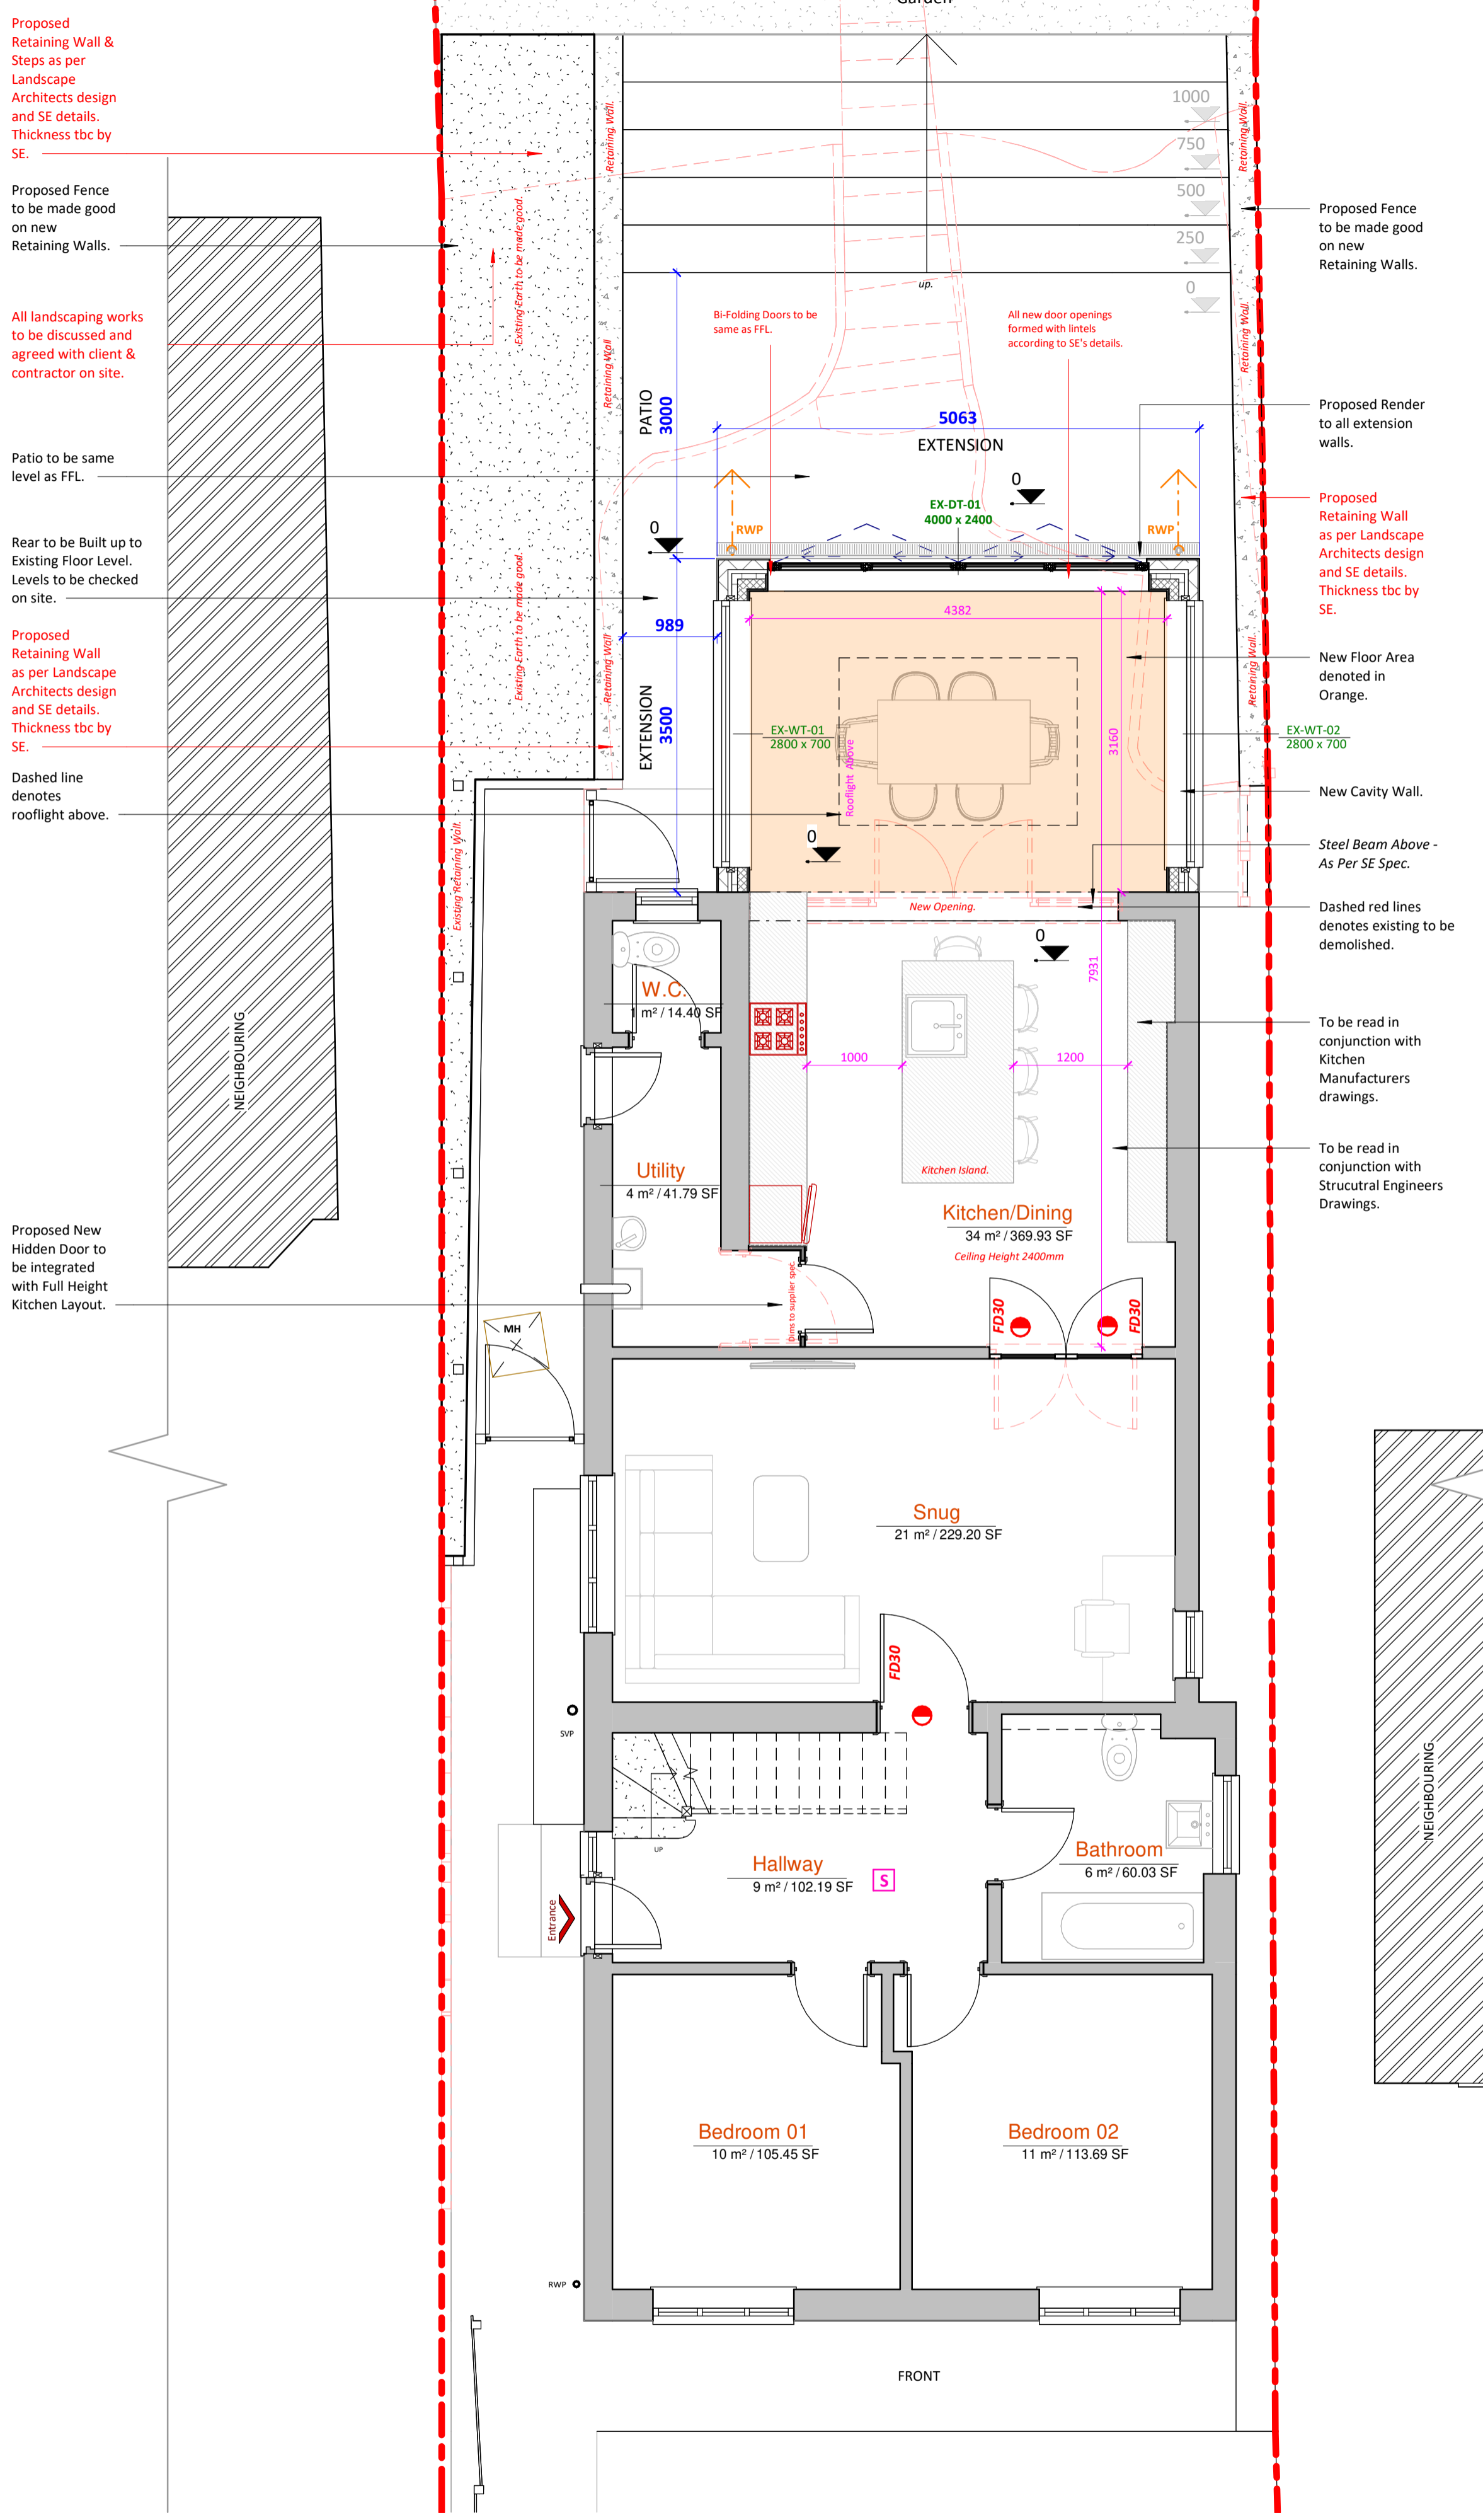



- DRAINAGE STORM NEW
- DRAINAGE STORM EXISTING
- DRAINAGE STORM EXISTING REMOVED
- DRAINAGE FOUL NEW
- DRAINAGE FOUL EXISTING
- DRAINAGE FOUL EXISTING REMOVED
- DRAINAGE COMBINED NEW
- DRAINAGE COMBINED EXISTING
- DRAINAGE COMBINED EXISTING REMOVED

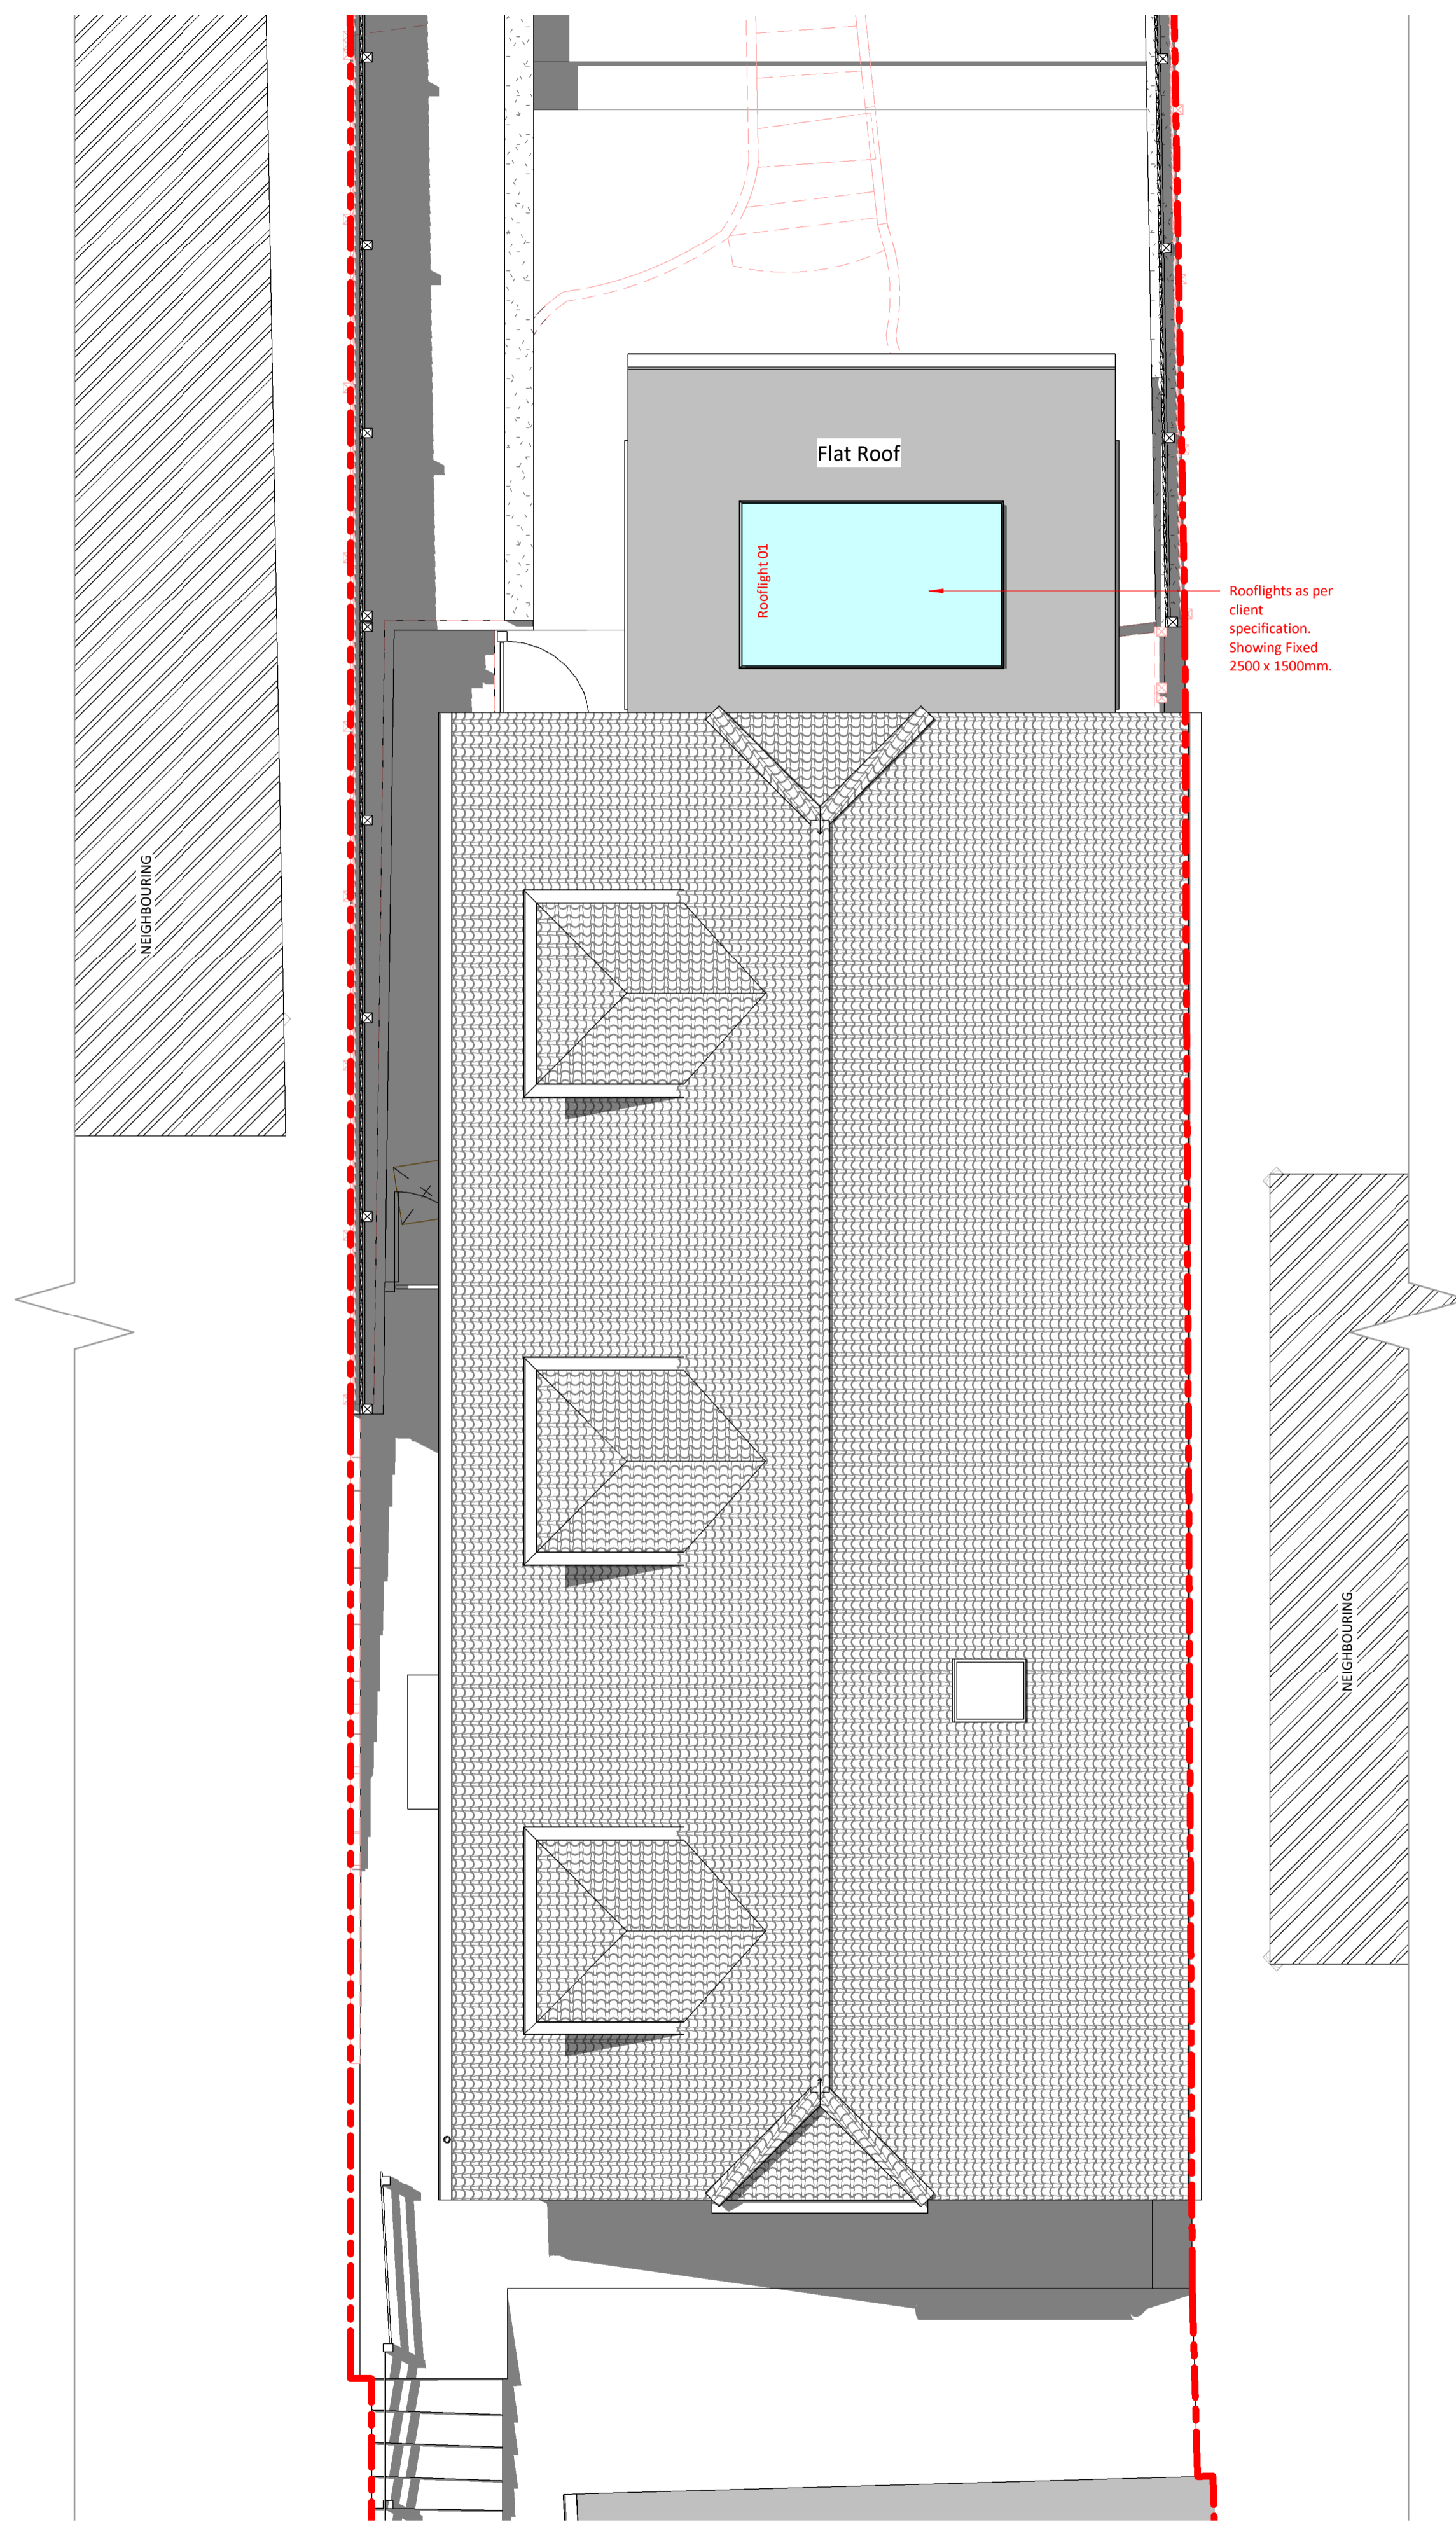

1 Proposed Ground Floor Plan
1 : 50

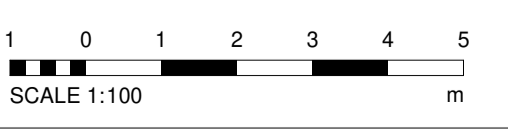

2 Proposed Roof Plan
1 : 50

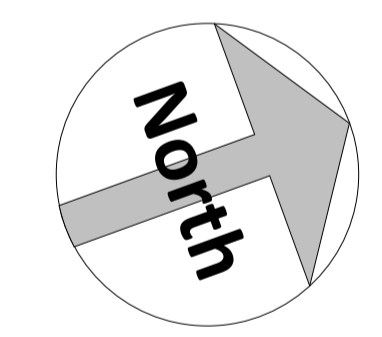

Amendments :

Rev	Date	Description

Project :

13 Ferndell Avenue, Bexley, DA5 2ED

Title :
Planning Drawings
Proposed Layouts and Elevations

Bluetime Retail Ltd /
Bluetime Home Design LLP.
Design, Project
Management, Build



Thames Innovation Center,
Veridion Way, Veridion
Park, Erith, Kent DA18 4AL

Tel: 01322 521026

13 Ferndell Avenue, Bexley, DA5 2ED

Drawn by : AV	Scale : 1 : 50	© A1 Date : 05.04.2024
------------------	-------------------	---------------------------

Drawing number :
BL/DRG/20240405/ 04

Dimensions to be checked on site.