
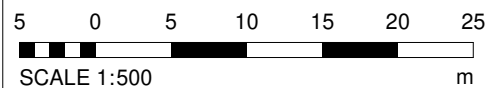



1

Site Plan

1 : 500

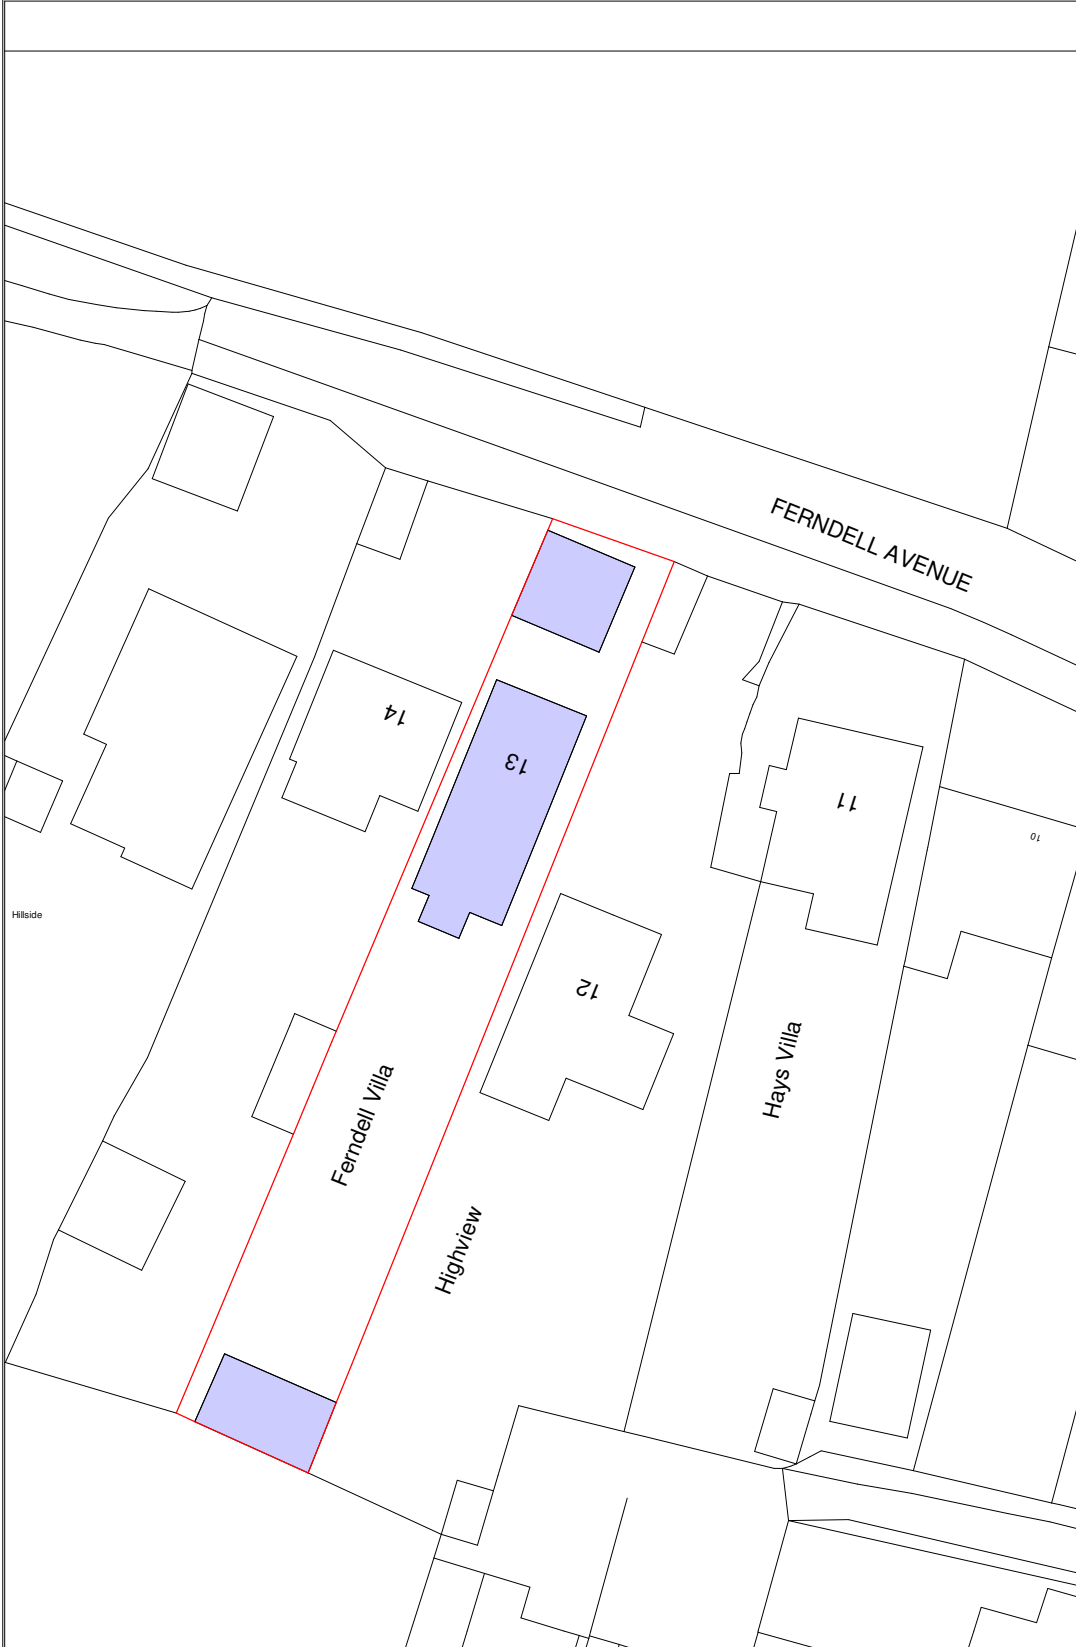

© This drawing is the property of Bluelime Retail Ltd who retain the sole copyright of its contents & it may not be reproduced in part or in whole without written permission

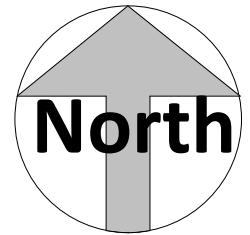

Amendments

Rev	Init	Date	Description

Project:

13 Ferndell Avenue, Bexley,
DA5 2ED

Title:

Planning Drawings
Site Plan 1-500

Bluelime Retail Ltd /
Bluelime Home
Design LLP. Design,
Project
Management, Build



Thames Innovation
Center, Veridion
Way, Veridion Park,
Erith, Kent DA18 4AL

Tel: 01322 521026

13 Ferndell Avenue, Bexley,
DA5 2ED

Drawn by:	Scale:	@A4	Date:
AV	1 : 500		27.03.2024

Drawing number:	Rev:
BL/DRG/20240405/ 02	

Dimensions to be checked on site.