

- DRAINAGE STORM NEW
- DRAINAGE STORM EXISTING
- DRAINAGE STORM EXISTING REMOVED
- DRAINAGE FOUL NEW
- DRAINAGE FOUL EXISTING
- DRAINAGE FOUL EXISTING REMOVED
- DRAINAGE COMBINED NEW
- DRAINAGE COMBINED EXISTING
- DRAINAGE COMBINED EXISTING REMOVED




**2 Proposed Front Elevation**  
1 : 100




**3 Proposed Left Elevation**  
1 : 100



**4 Proposed Rear Elevation**  
1 : 100

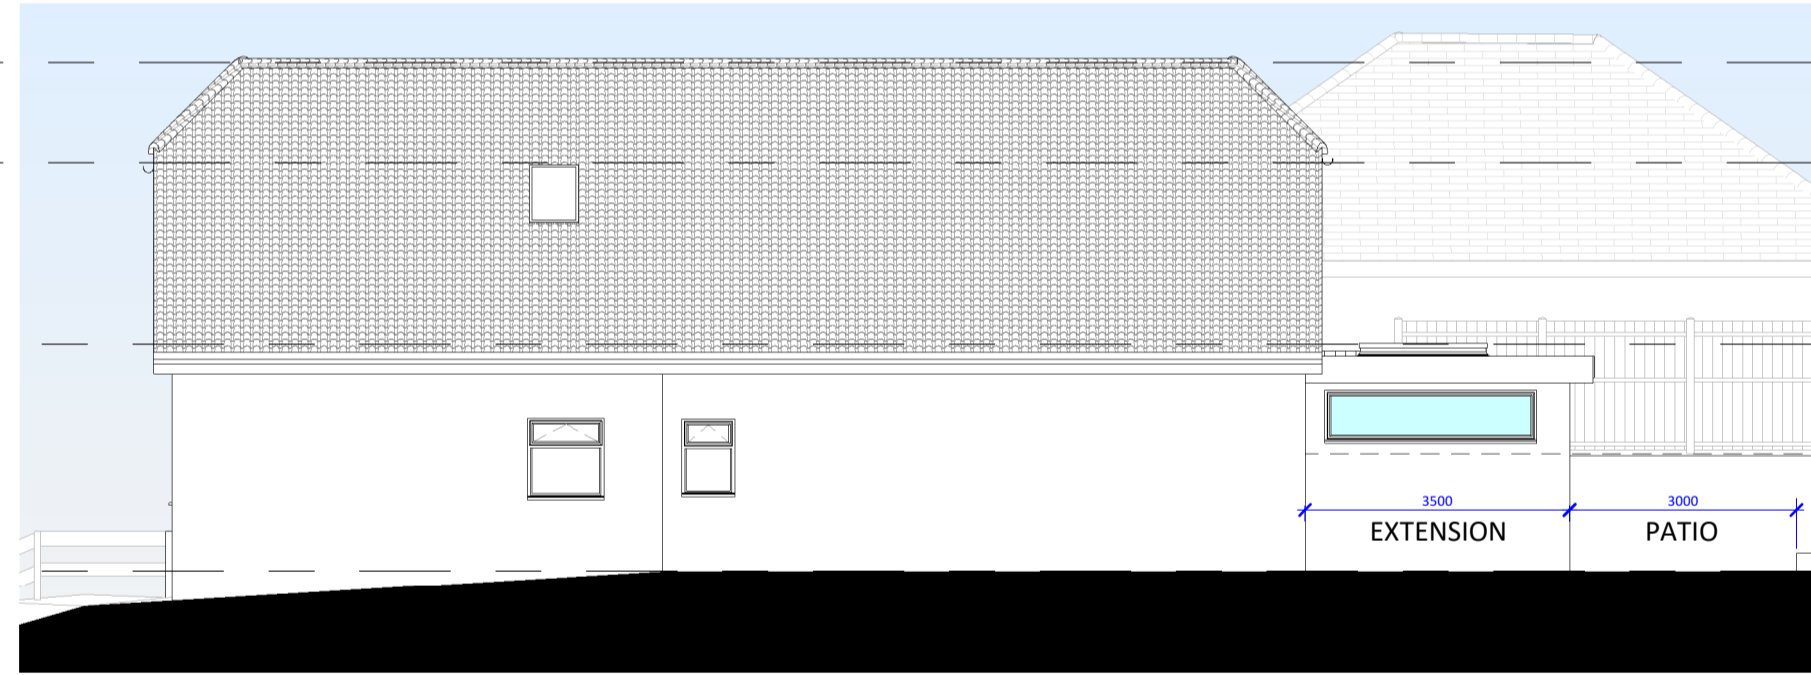

**5 Proposed Right Elevation**  
1 : 100

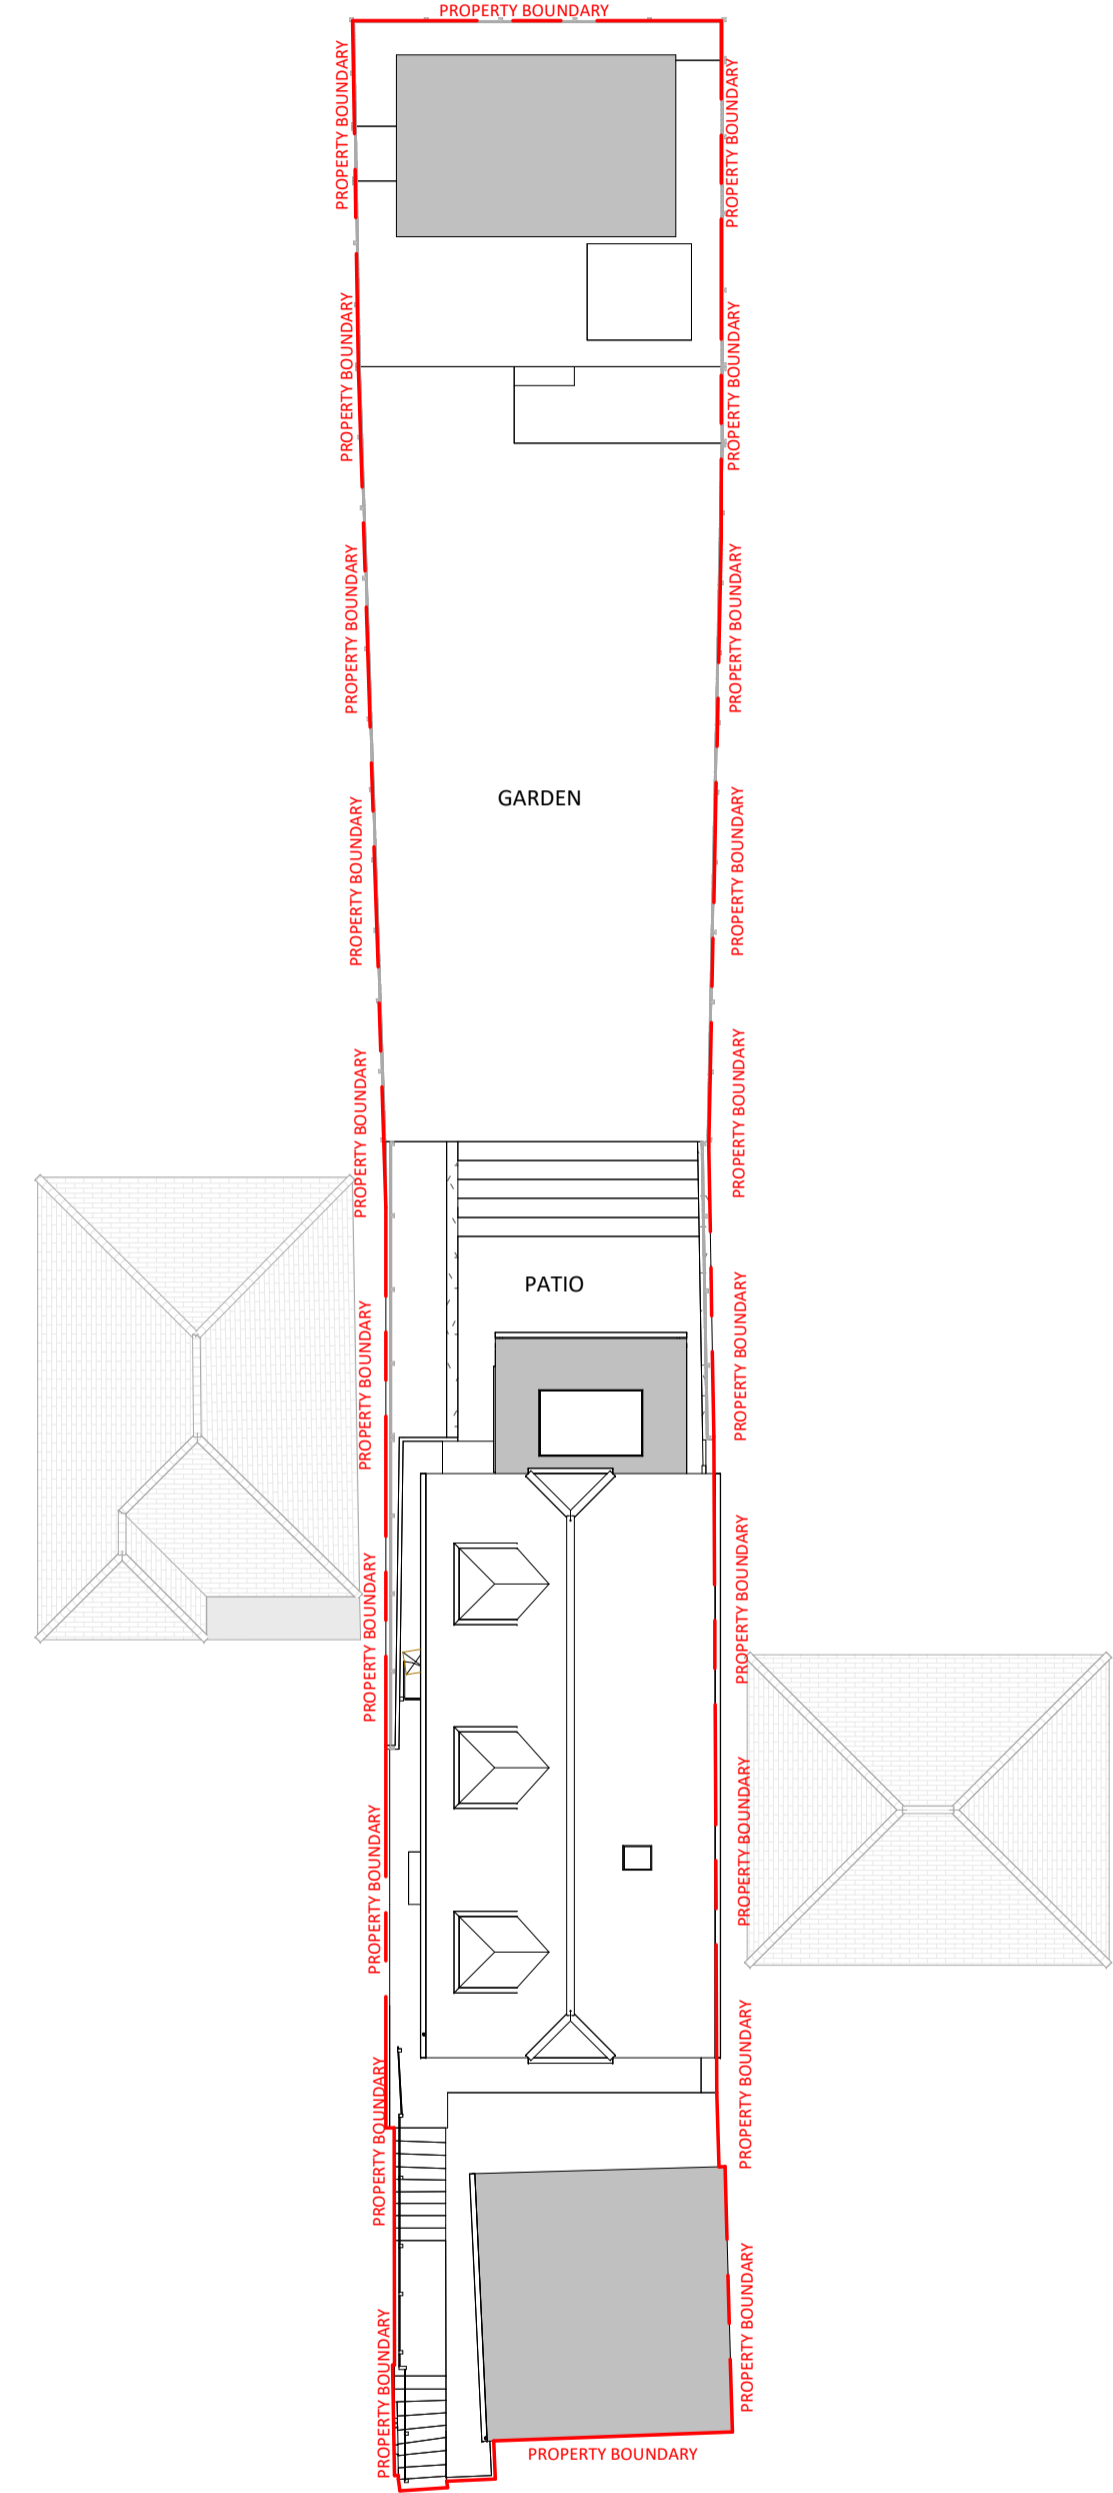

**1 Proposed Site Plan**  
1 : 200

Amendments :

Rev	Date	Description

Project:

13 Ferndell Avenue, Bexley, DA5 2ED

Title:  
**Planning Drawings  
Proposed Layouts and Elevations**

Bluetime Retail Ltd /  
Bluetime Home Design LLP.  
Design, Project  
Management, Build



Thames Innovation Center,  
Veridion Way, Veridion  
Park, Erith, Kent DA18 4AL

Tel: 01322 521026

13 Ferndell Avenue, Bexley, DA5 2ED

Drawn by:	Scale:	© A1	Date:
AV	As indicated		05.04.2024

Drawing number: **BL/DRG/20240405/ 04.1**

Dimensions to be checked on site.