


STRUCTURAL WORKS TO BE CHECKED AND VERIFIED BY A STRUCTURAL ENGINEER.
ALL WORKS TO BE CARRIED OUT IN STRICT ACCORDANCE WITH BUILDING CONTROL.
ALL MEASUREMENTS - DIMENSIONS TO BE CHECKED ON SITE.
PLAYS TO BE READ IN CONJUNCTION WITH DRAWING NO. DC/986.



PROPOSED FLOOR PLAN.
SCALE 1:50.

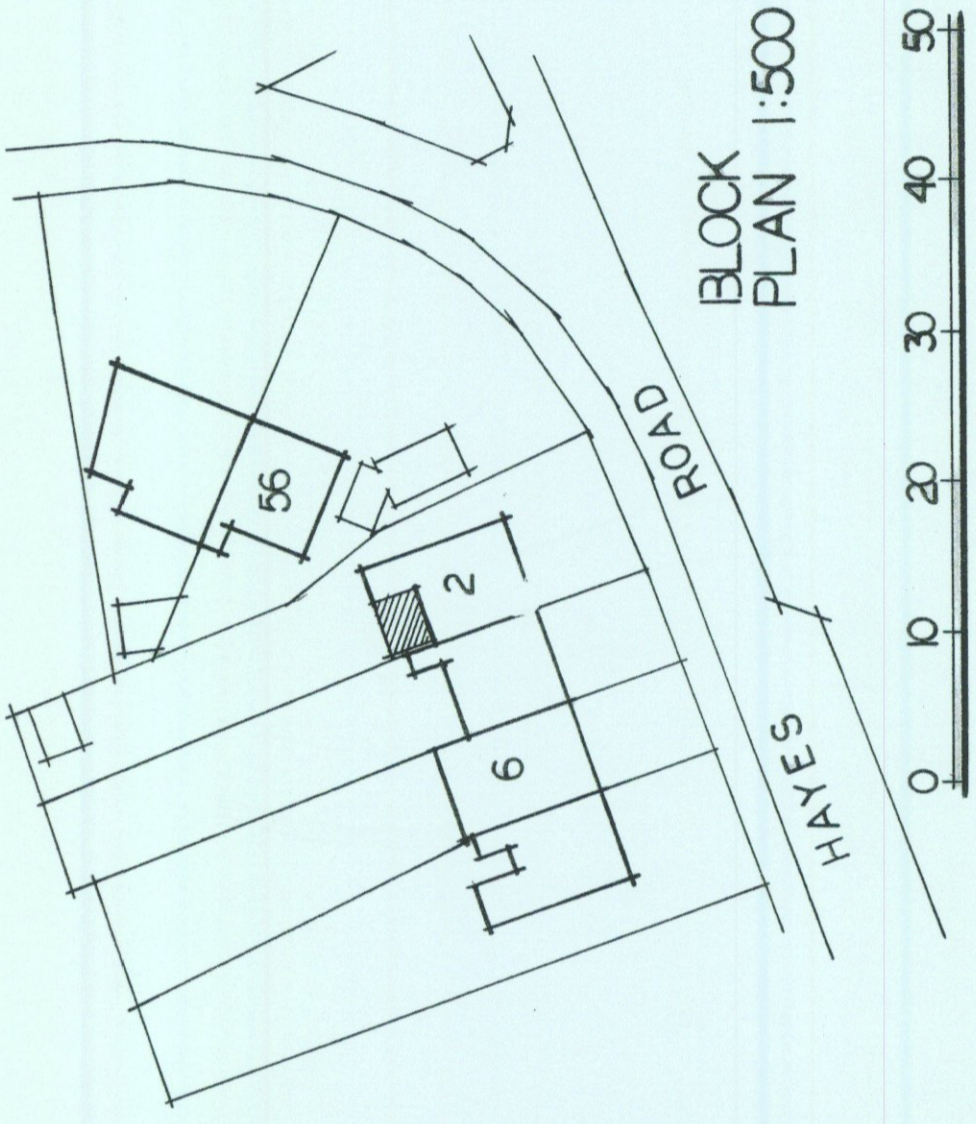

PROJECT. 2 HAYES ROAD GREENHILL KEY DA9 9AN.	CLIENT. MR & MRS N. CLARK.	PROPOSED TITLE. GROUND FLOOR EXTENSION TO THE REAR ELEVATION.	SCALE. 1:50.	A2
DRAWN BY. J. CHAMBERLAN.		01795 876 412	07711 848 334	
DATE. APRIL 2024.		DRAWING NO. DC/986.		
E: DAVEDEVADESIGN @ GMAIL . COM				

WHERE NEW BLOCK WORK RESULTS FROM BRICKWORK, REPAIRS TO EXISTING BRICKWORK TO BE REPAIRED TO ORIGINAL STANDARD. THE SYSTEM TO BE USED TO BE USED IN CONJUNCTION WITH EXISTING JOINTS.


SCUMM CAVITY WALL FROM SKINS OF BLOCK WORK.

100MM CAVITY TO HAVE 50MM CELOTEX THEREAFTER CAVITY WALL FULL INSULATION BOARD 75G.

150MM D PC ROOF TO BE VERTICALLY TO EXTERIOR OF CELOTEX.

EXISTING WINDOW AND SKILL WORK TO BE REMOVED. NEW DOORS AND FRAMES AS OPTIONAL.

RAIN WATER RUN OFF TO DRAIN PIPES DOWN PIPES IN TO SKINS THAT CONNECT TO EXISTING SUBSTANTIAL SYSTEM.

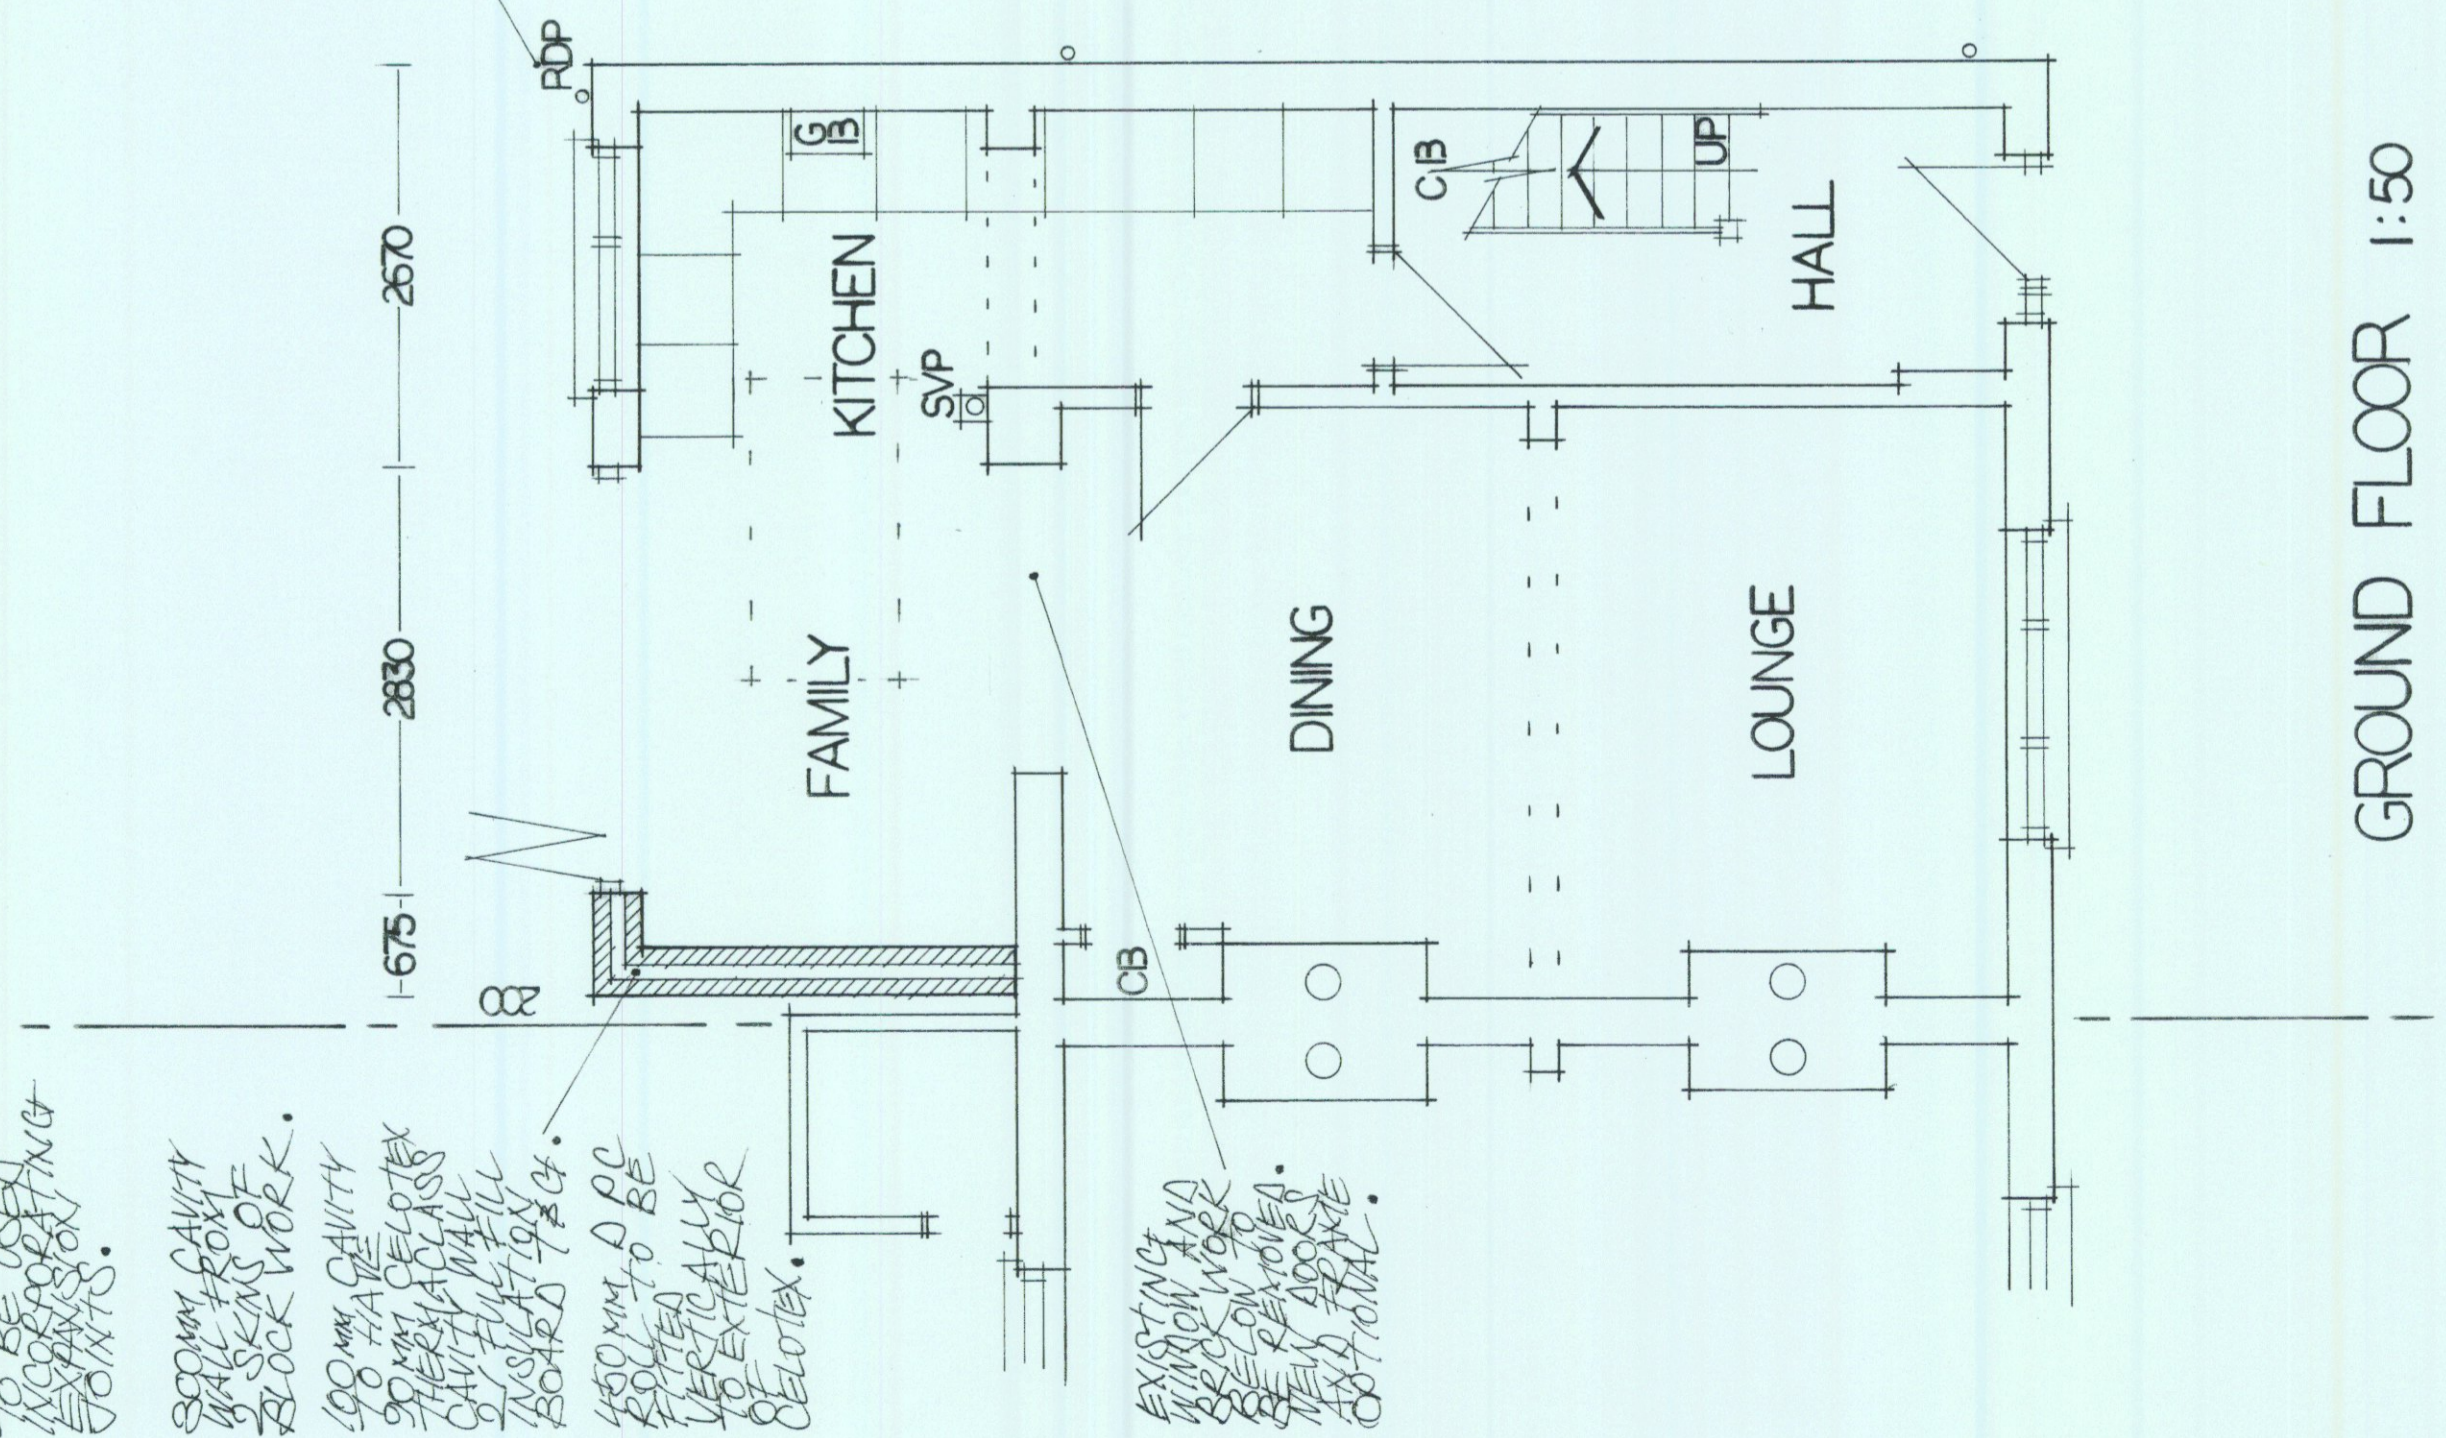

GROUND FLOOR 1:50