
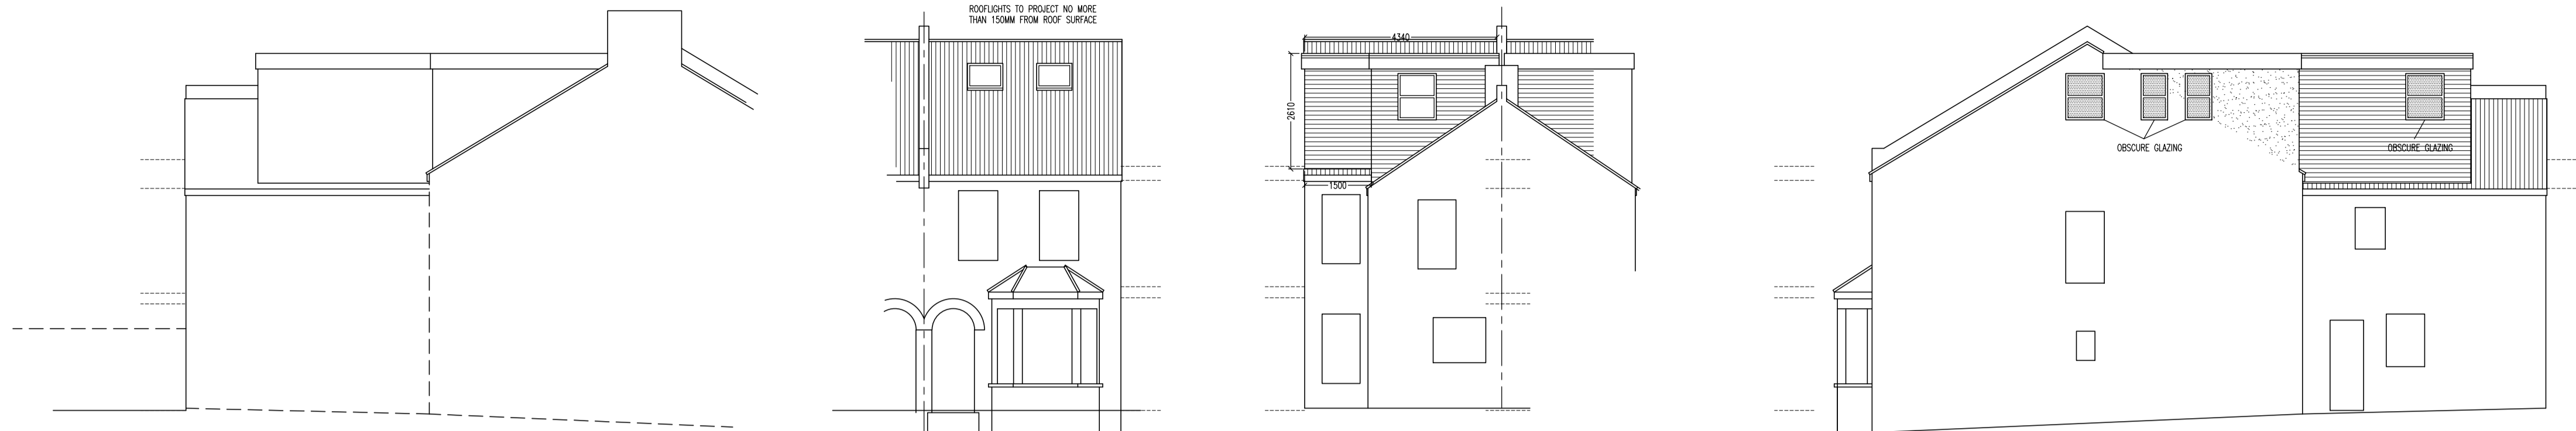


COPYRIGHT RESERVED
 ALL DIMENSIONS TO BE CHECKED BY CONTRACTOR ON SITE.
 SUPERVISOR TO BE NOTIFIED OF ALL DISCREPANCIES PRIOR TO WORKS COMMENCING.
 UNLESS OTHERWISE NOTED, WINDOWS, DOORS ETC FRAME DETAILS SHOWN ARE GENERIC. CLIENT/CONTRACTOR TO ADVISE WHEN SPECIFIC PRODUCTS ARE SELECTED, AS SOME VARIATION IN CONSTRUCTION DETAILING MAY RESULT. CONTRACTOR TO ADVISE OF ANY CONSTRUCTION DETAILING VARIATIONS PROPOSED, PRIOR TO INSTIGATING THESE WORKS.

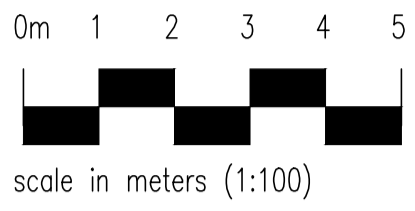


return elevation
PROPOSED

front elevation

rear elevation

side elevation

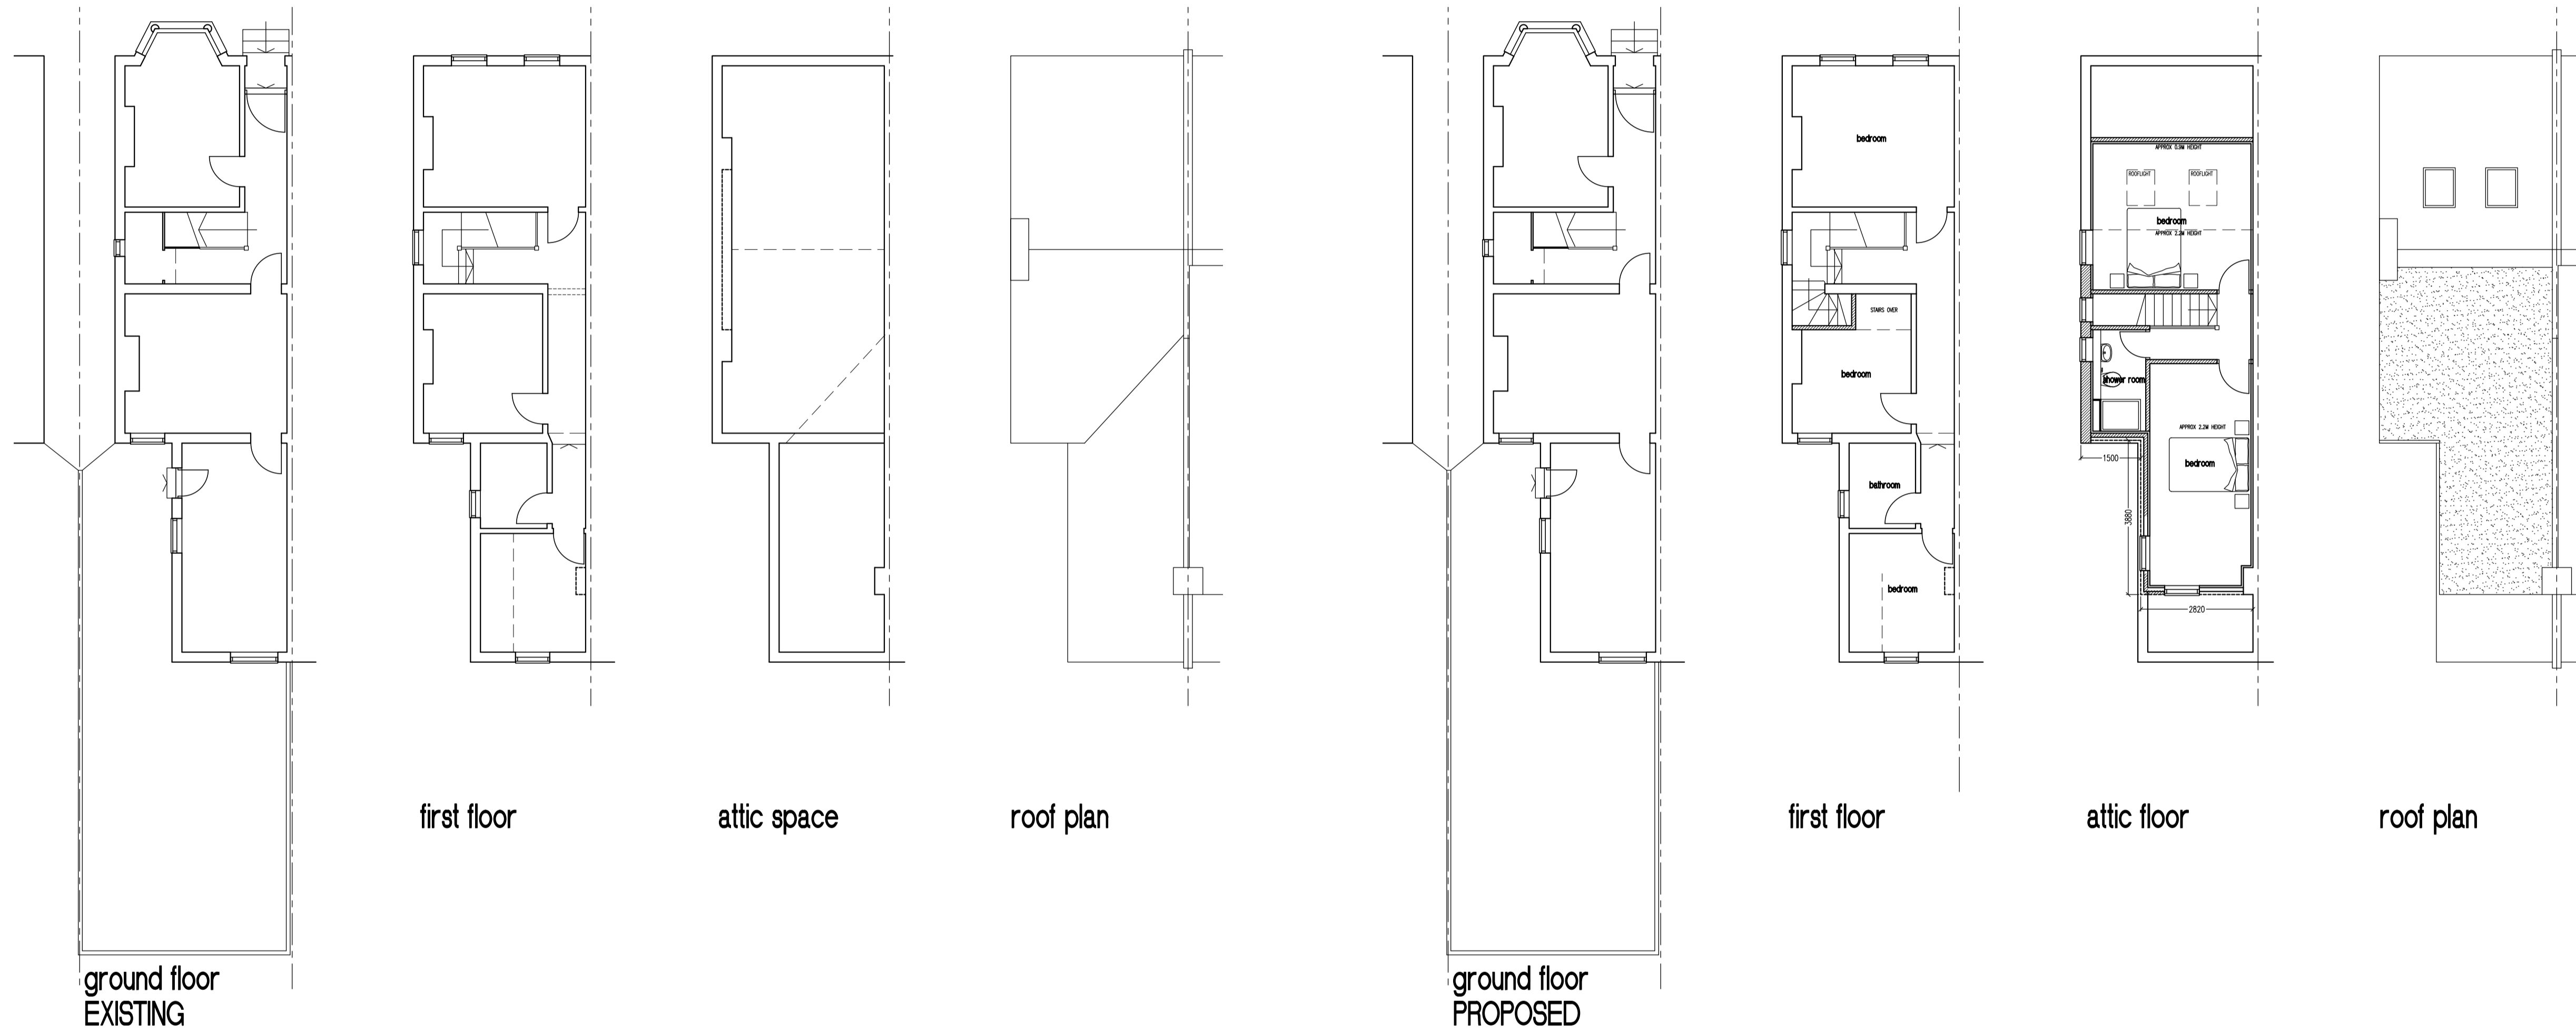

ground floor
EXISTING

first floor

attic space


roof plan

ground floor
PROPOSED

first floor

attic floor

roof plan

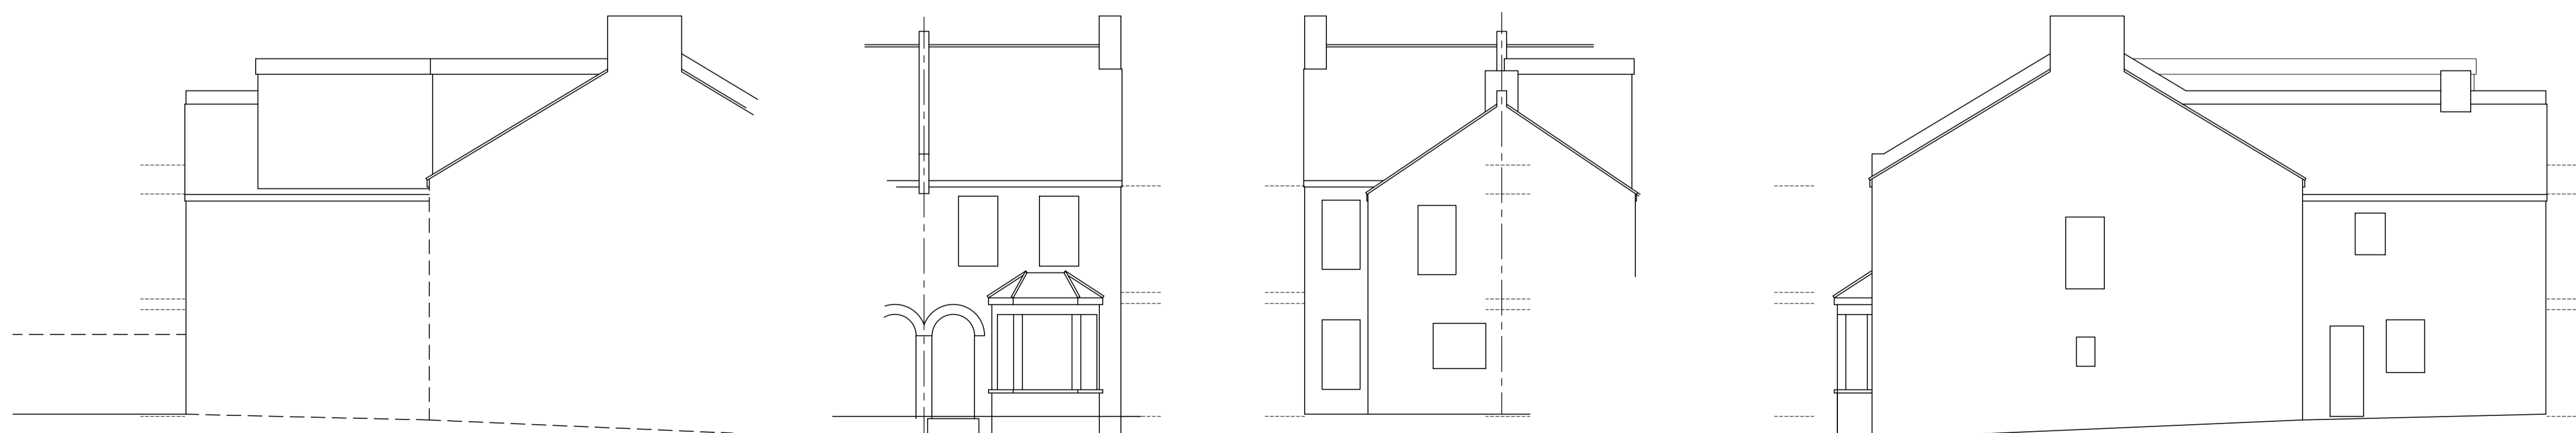

return elevation
EXISTING

front elevation

rear elevation

side elevation

- J S DESIGNS -
 Suite 3, West Hill House, West Hill
 Dartford, Kent DA1 2EU
 Tel: 01322 286506 Fax: 01322 286504
 e-mail: js.designs@btconnect.com
 website: jsdesigns1td.co.uk

Client :
Mr & Mrs Ejtagha

Property Address :
**52 Priory Road
 Dartford**

Drawing Title :
**Proposals
 LOFT CONVERSION**

Scale : Date : By :
 1:100 Apr24 JPS

Drawing Number : Amendment :
 22090-P1 |