

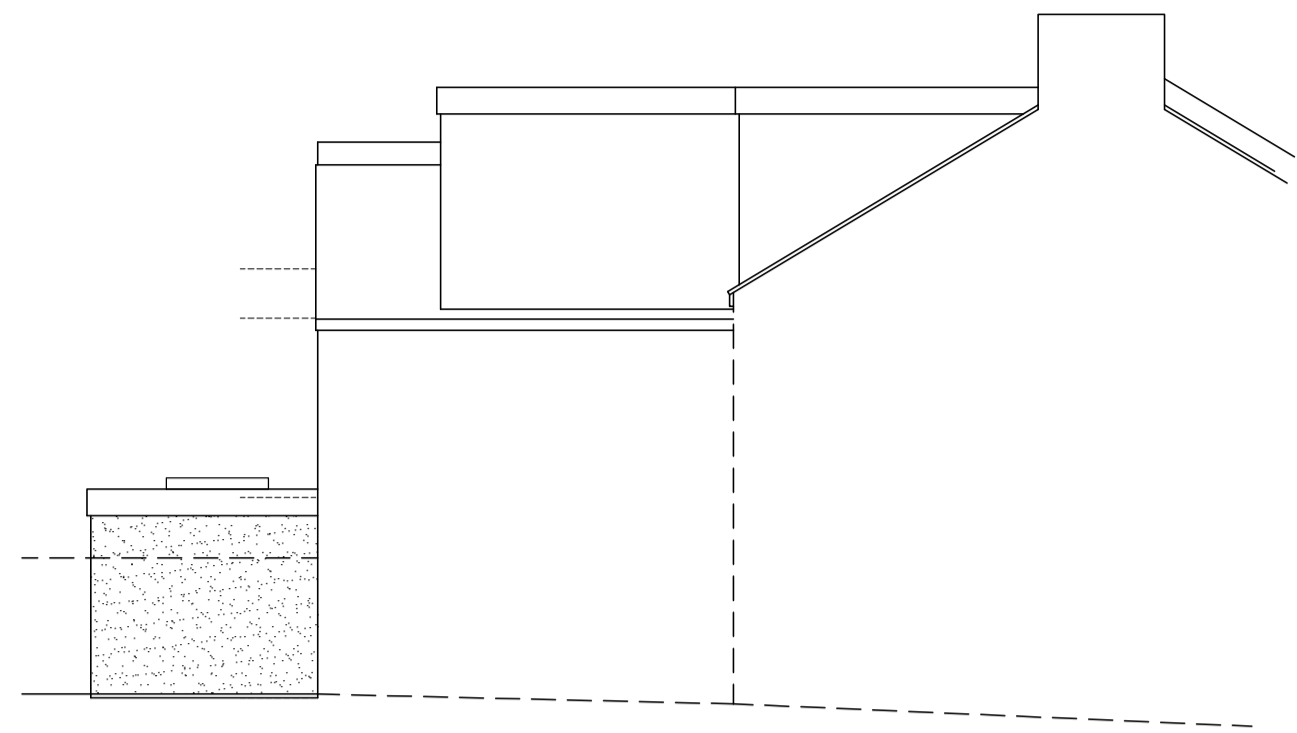



COPYRIGHT RESERVED  
 ALL DIMENSIONS TO BE CHECKED BY CONTRACTOR ON SITE.  
 SUPERVISOR TO BE NOTIFIED OF ALL DISCREPANCIES PRIOR TO WORKS COMMENCING.  
 UNLESS OTHERWISE NOTED, WINDOWS, DOORS, ETC FRAME DETAILS SHOWN ARE GENERIC. CLIENT/CONTRACTOR TO ADVISE WHEN SPECIFIC PRODUCTS ARE SELECTED, AS SOME VARIATION IN CONSTRUCTION DETAILING MAY RESULT. CONTRACTOR TO ADVISE OF ANY CONSTRUCTION DETAILING VARIATIONS PROPOSED, PRIOR TO INSTIGATING THESE WORKS.

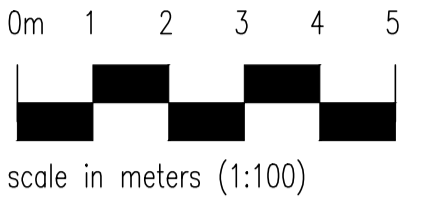


return elevation  
 PROPOSED

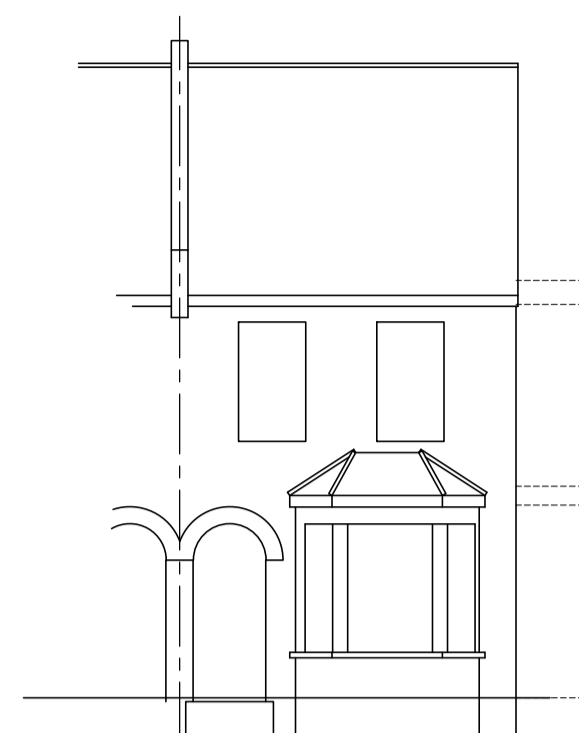


front elevation

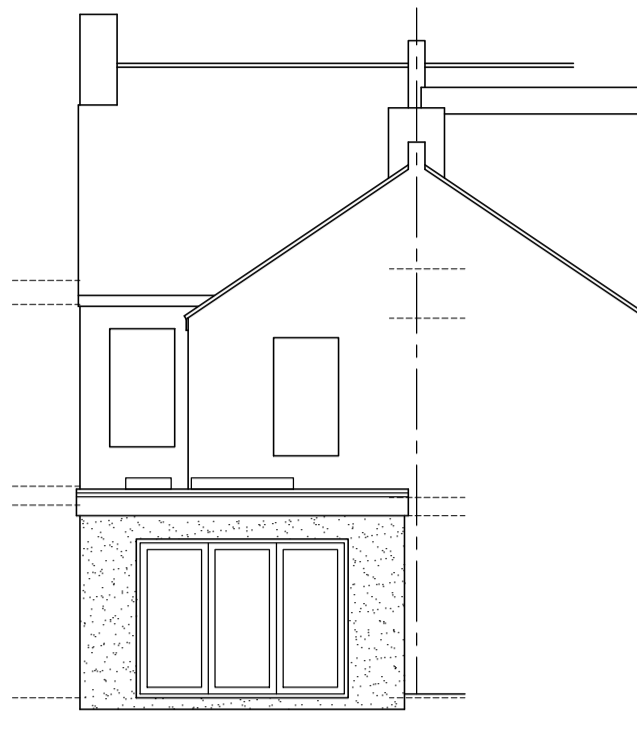


rear elevation

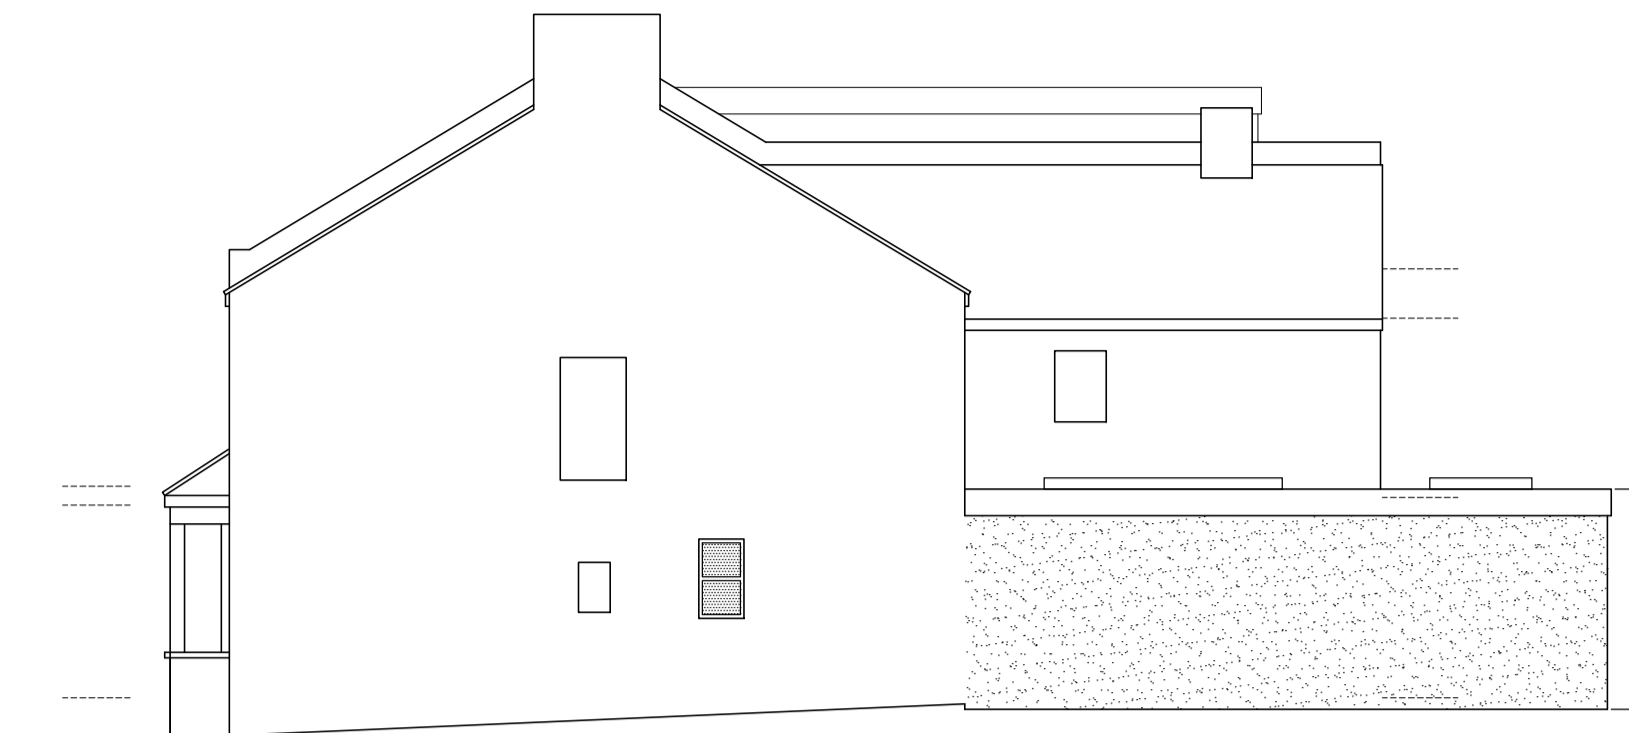


side elevation

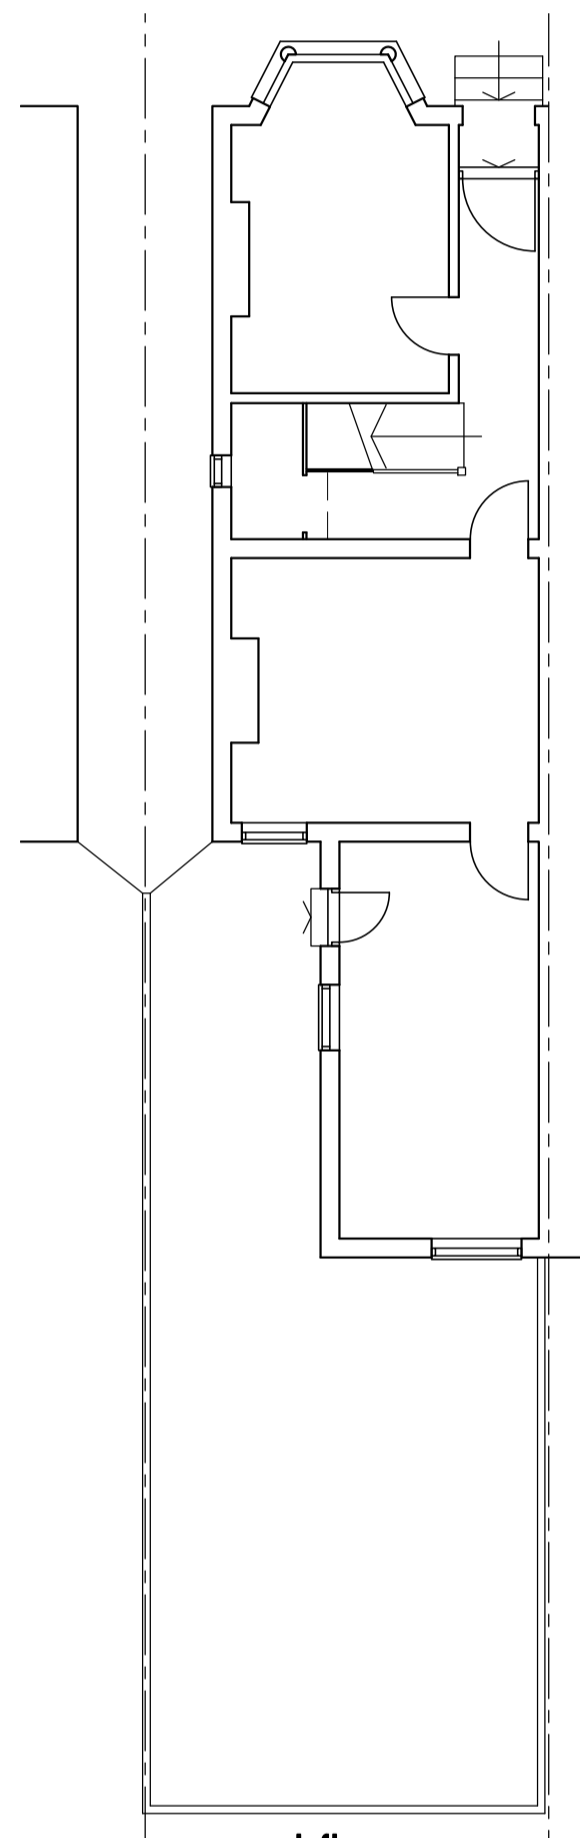


ground floor  
 EXISTING

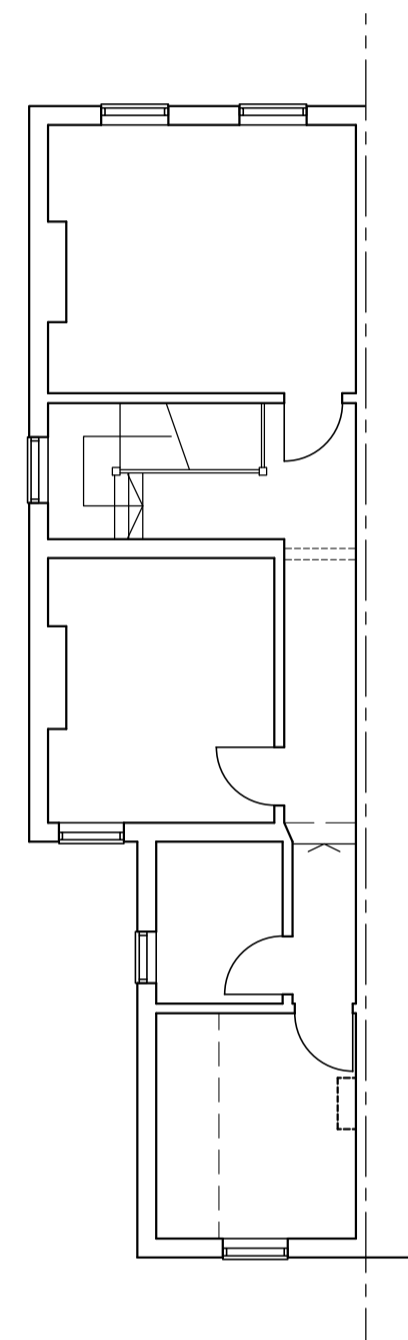


first floor

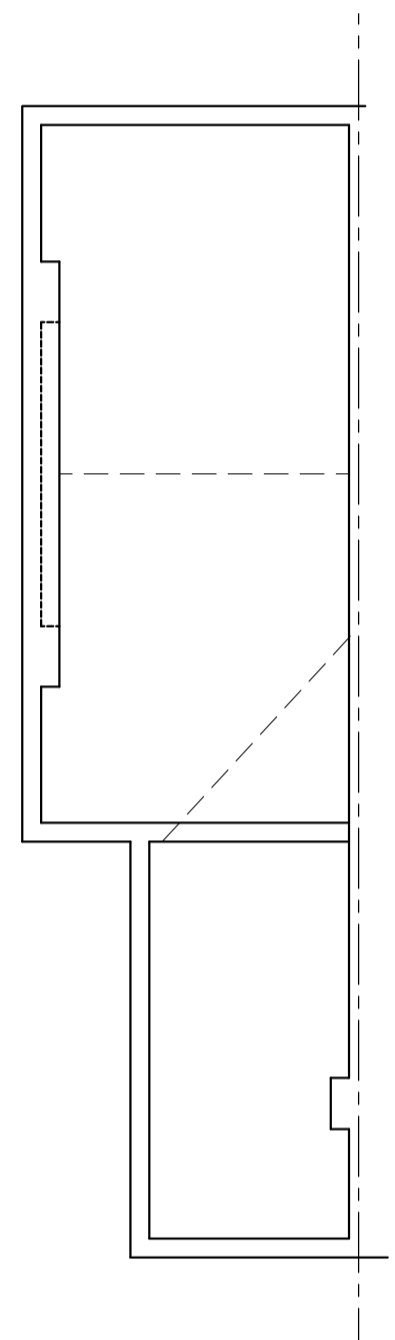


attic space

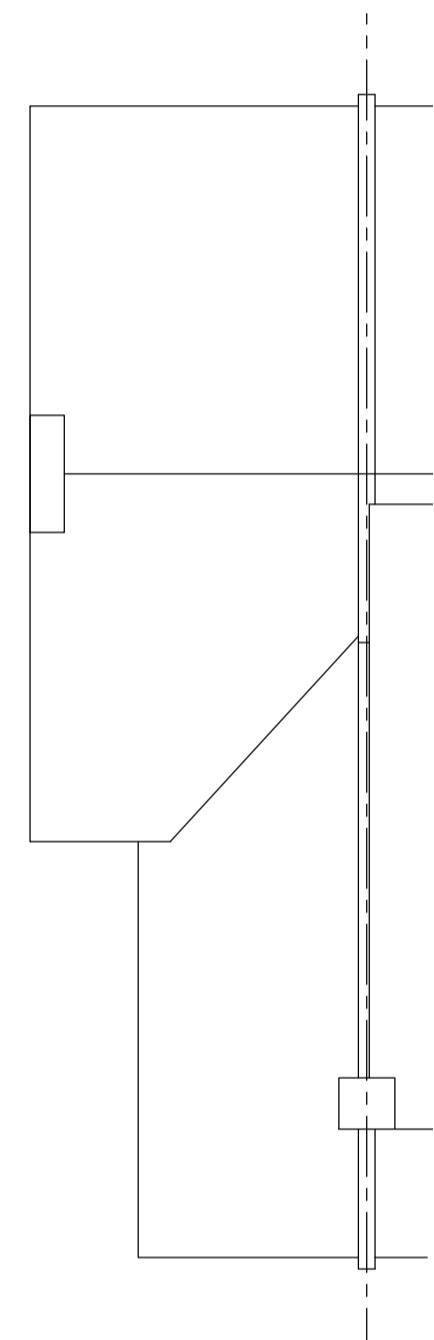


roof plan

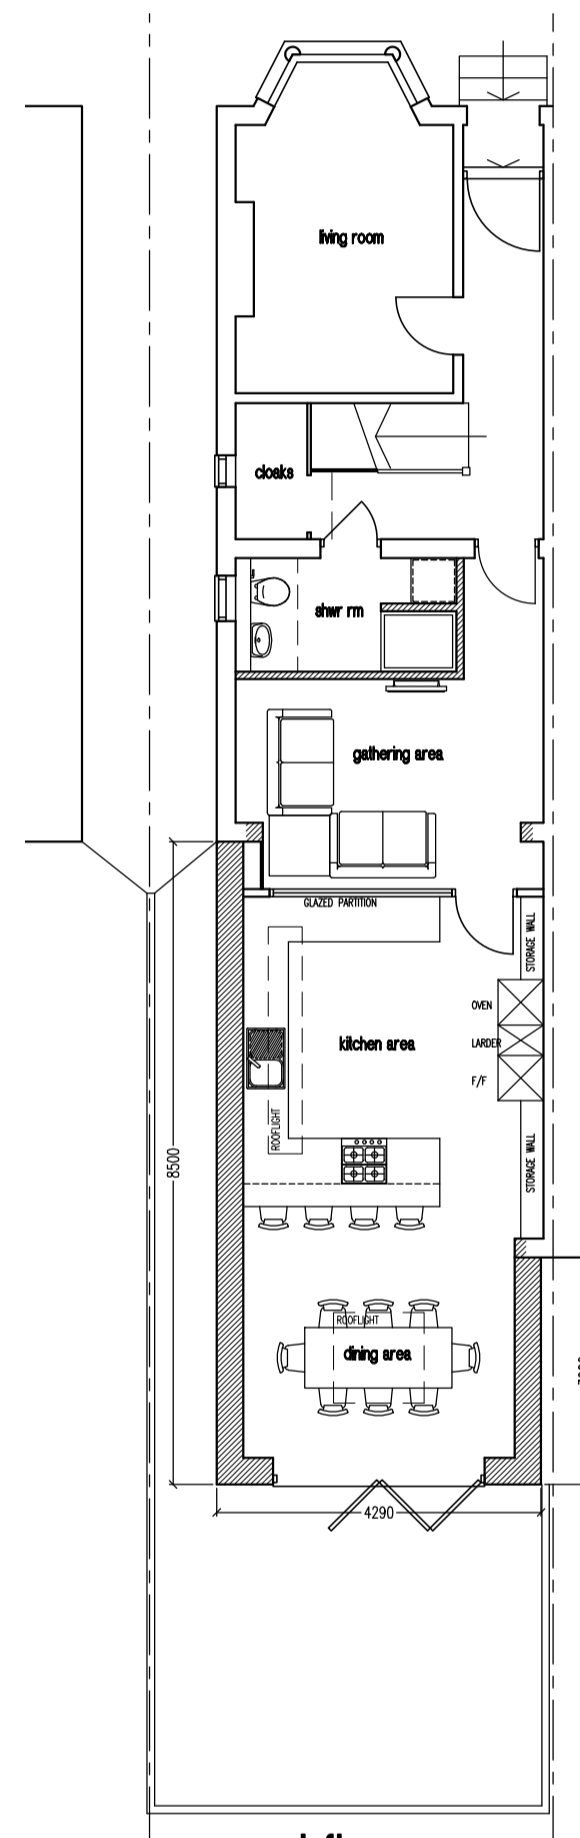


ground floor  
 PROPOSED

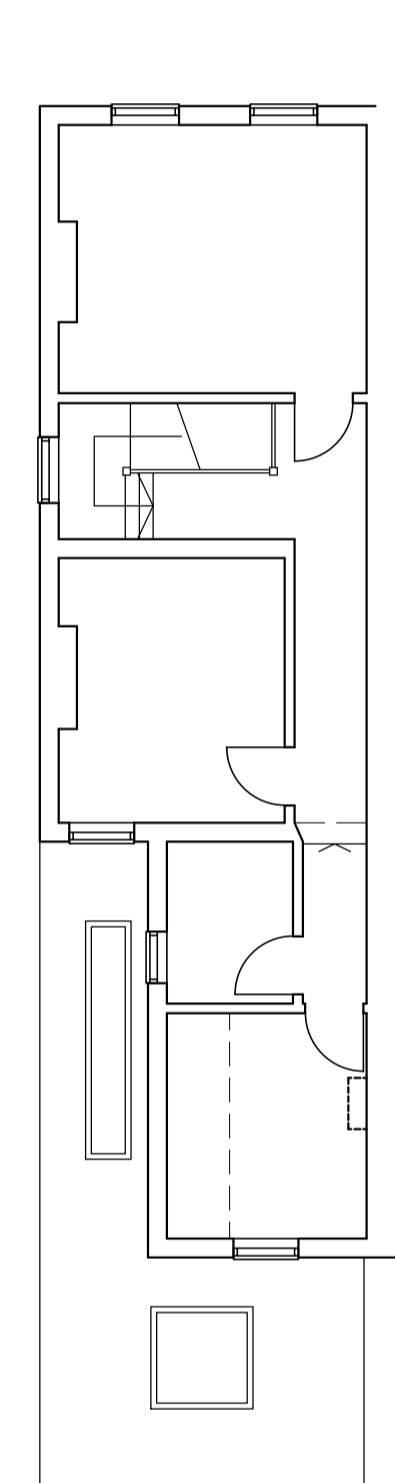


first floor

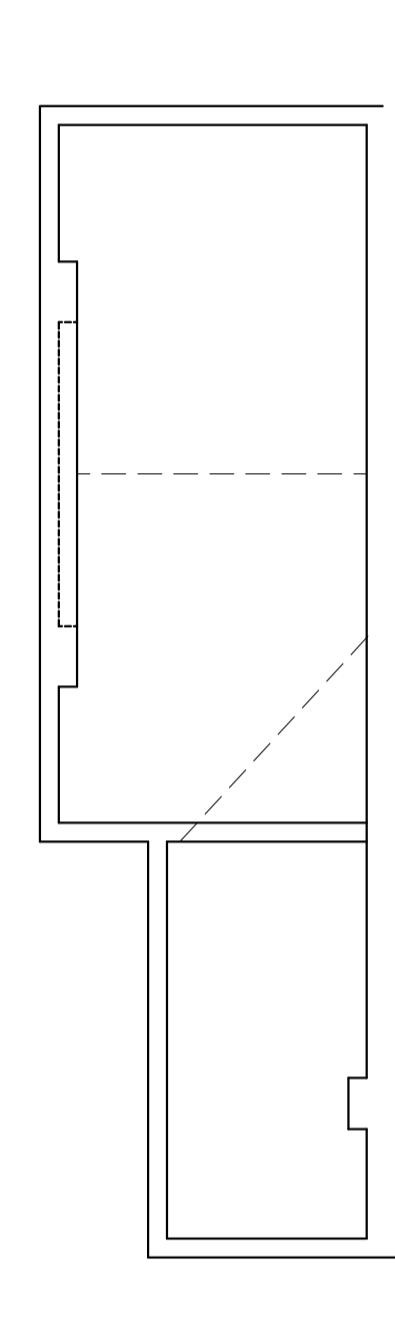


attic space

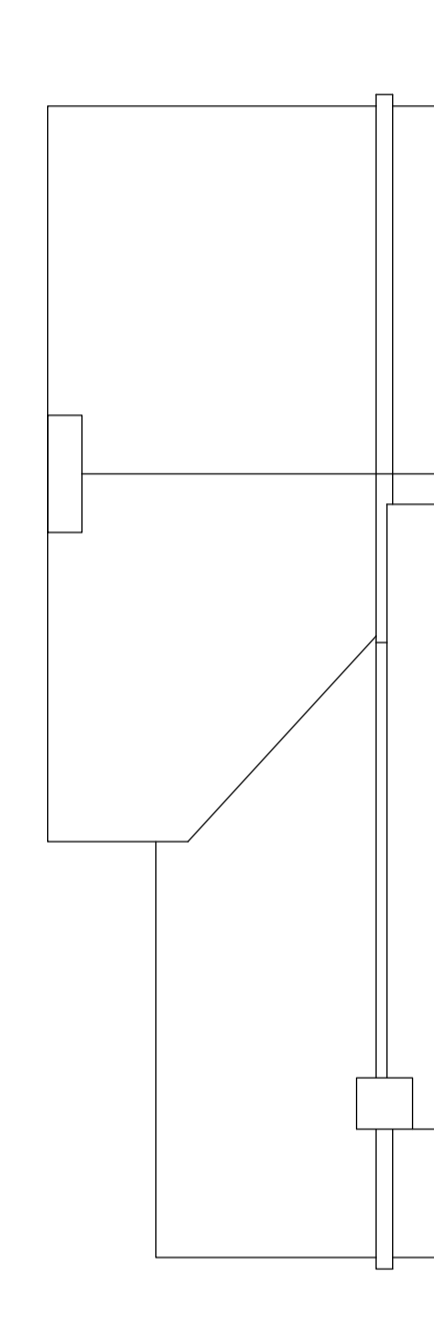


roof plan

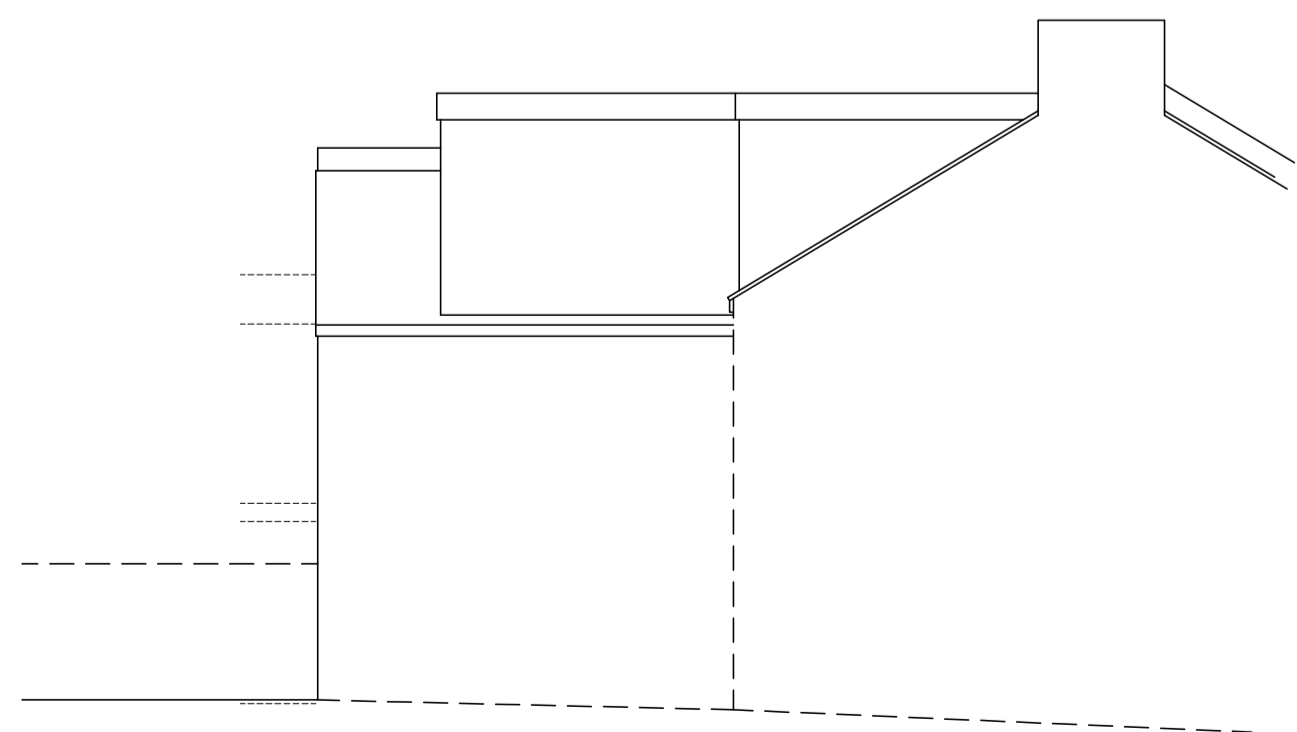


return elevation  
 EXISTING

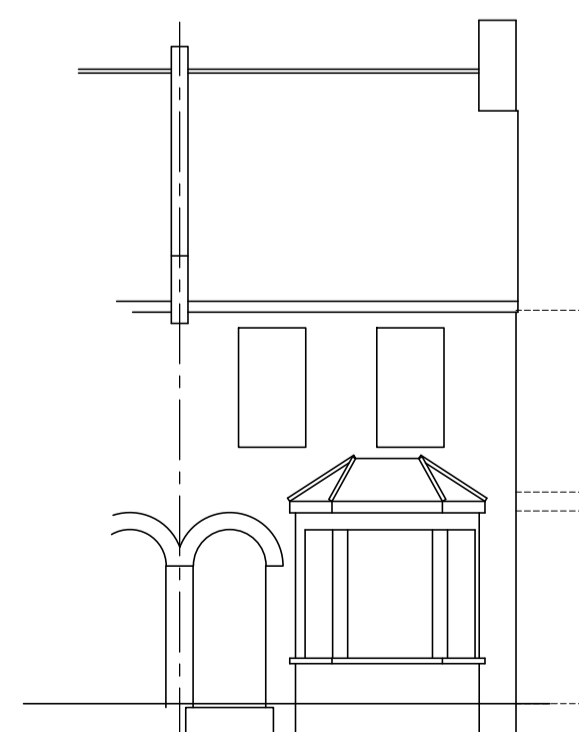

front elevation

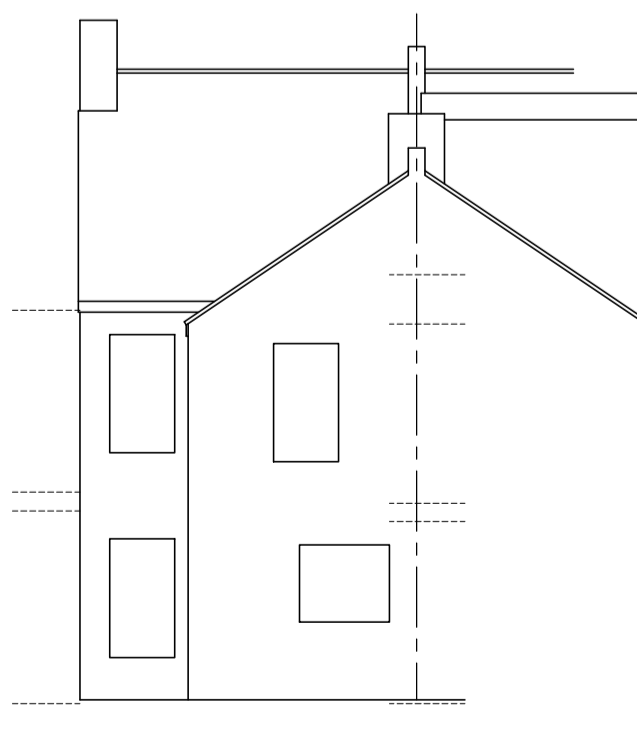

rear elevation

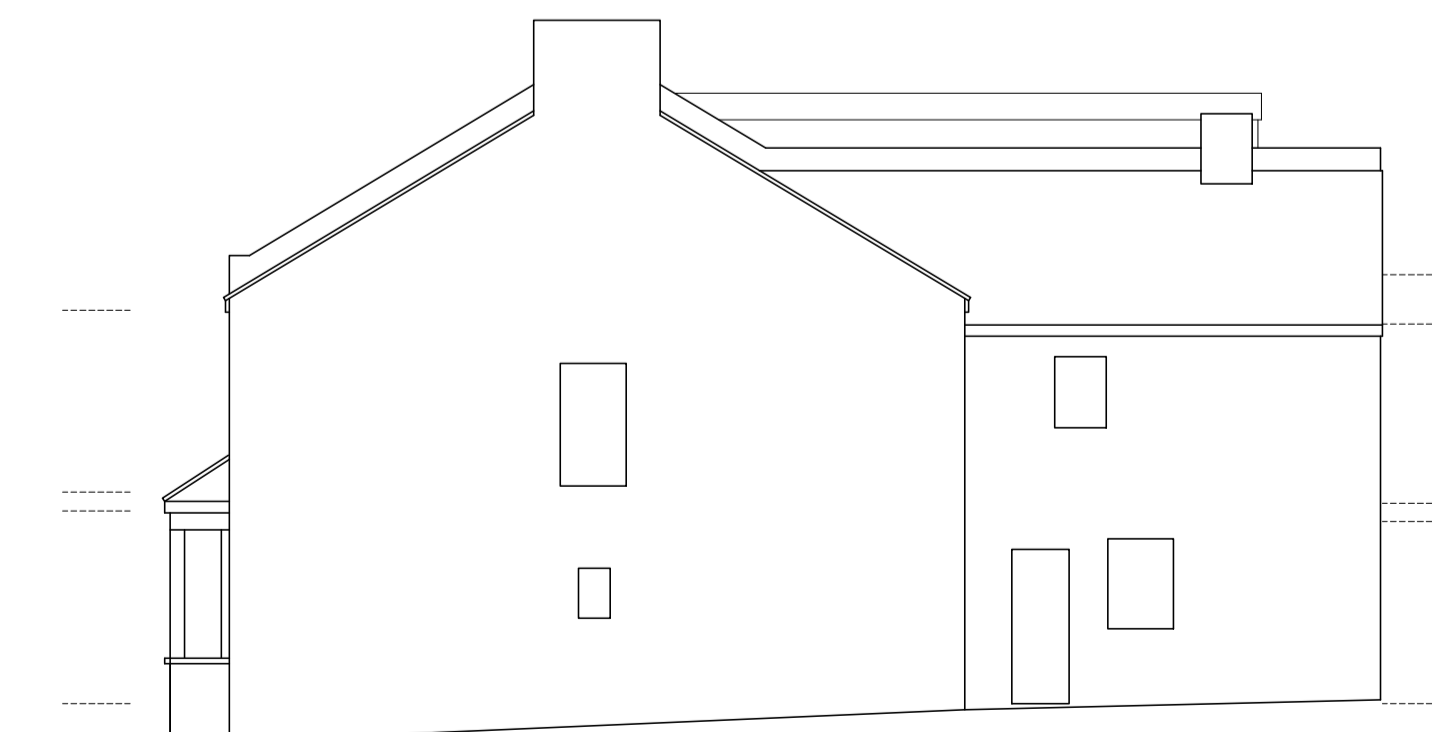

side elevation

**- J S DESIGNS -**  
 Suite 3, West Hill House, West Hill  
 Dartford, Kent DA1 2EU  
 Tel: 01322 286506 Fax: 01322 286504  
 e-mail: js.designs@btconnect.com  
 website: jsdesignsLtd.co.uk

Client :  
**Mr & Mrs Ejtagha**

Property Address :  
**52 Priory Road  
 Dartford**

Drawing Title :  
**Proposals  
 REAR EXTENSION**

Scale : 1:100 Date : Apr24 By : JPS

Drawing Number : 22090-P2 Amendment :