


Revision History

Rev.	Description	Date	By
C	CONCEPT REVISION C	14/08/23	DD
B	CONCEPT REVISION A	03/05/23	MH
A	CONCEPT REVISION B	16/06/26	DD

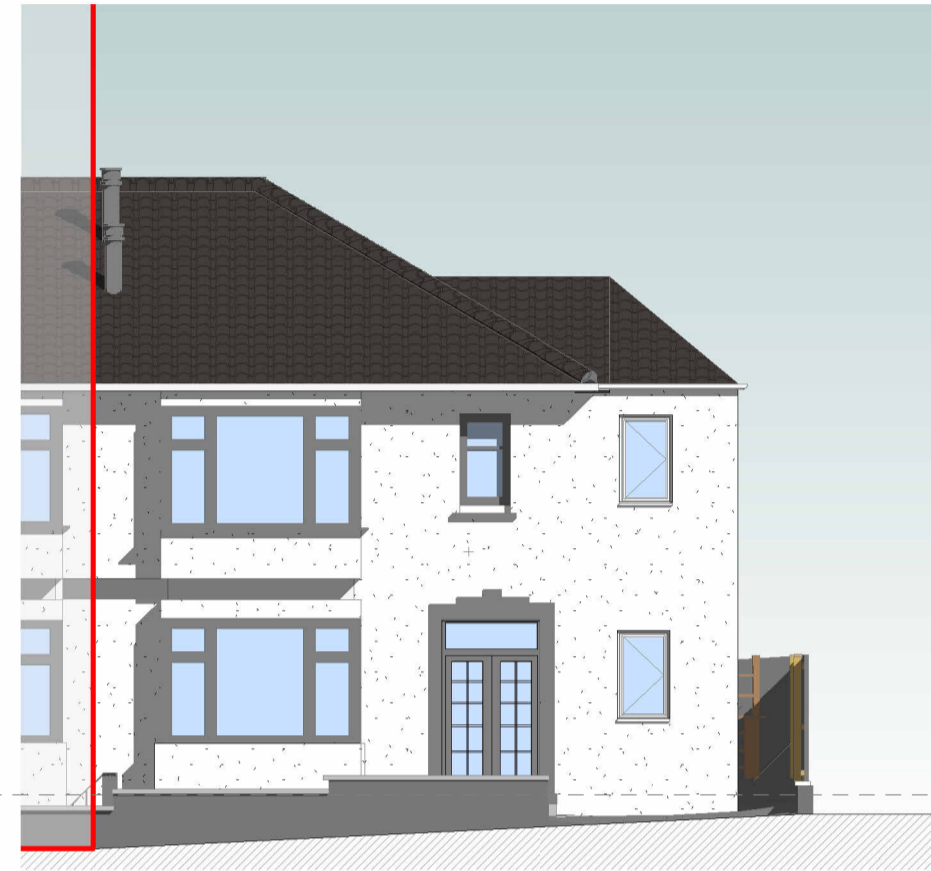


(A) ELEVATION A
1:100




(B) ELEVATION B
1:100

FFL +0.000 m
GROUND FLOOR PLAN

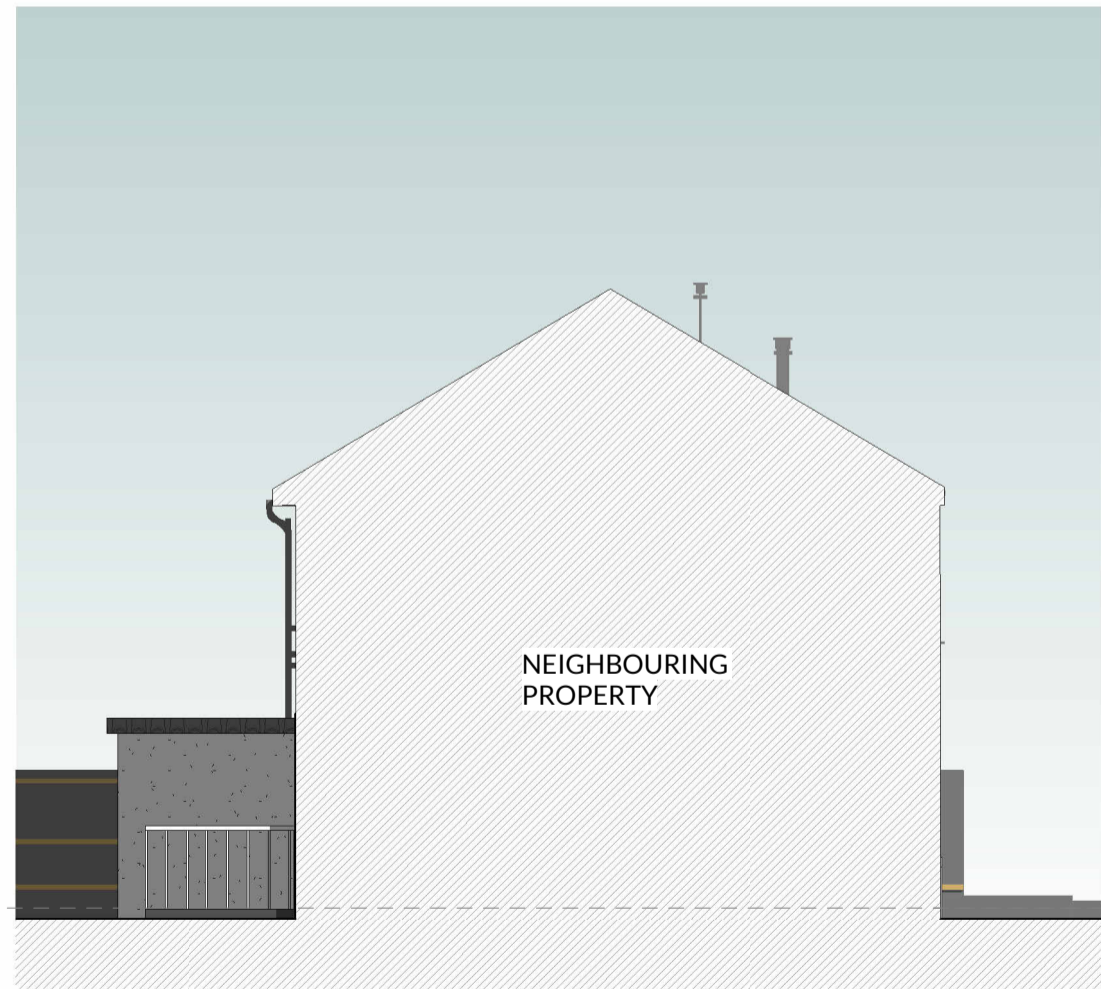


(C) ELEVATION C
1:100

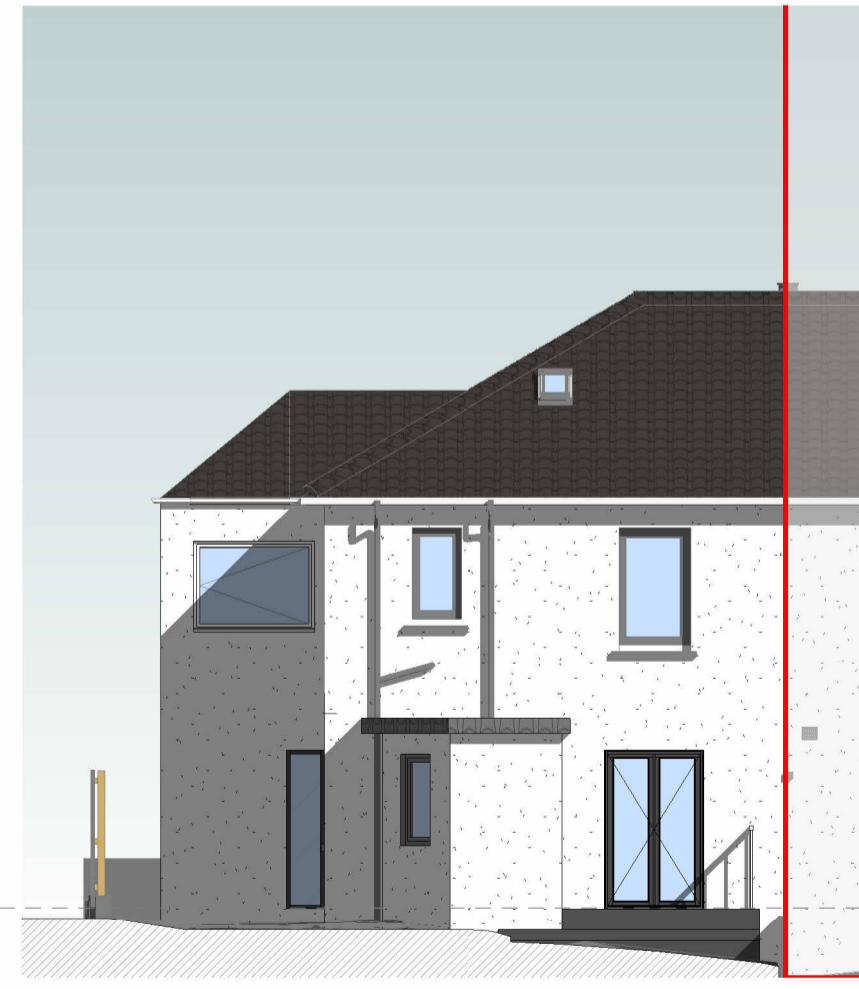

(D) ELEVATION D
1:100

FFL +0.000 m
GROUND FLOOR PLAN

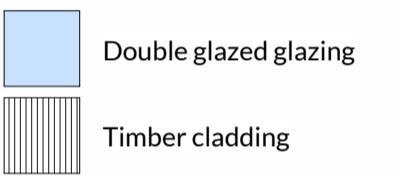

- Extract
- Lead flashing

Gutter and rainwater pipes:
Colour: Black

Fascias:
Colour: Black

Windows:
Colour: Black



HOKO
THE HOMEOWNERS ARCHITECT

Project 37 Largie Road, Newlands, Glasgow

Client JOHN PAUL THOMSON

Project No. L23035

Drawing No. 300

Title ELEVATIONS

Scale 1:100@A2

Revision C

Status PLANNING

Drawn MH

Date 17.05.22