

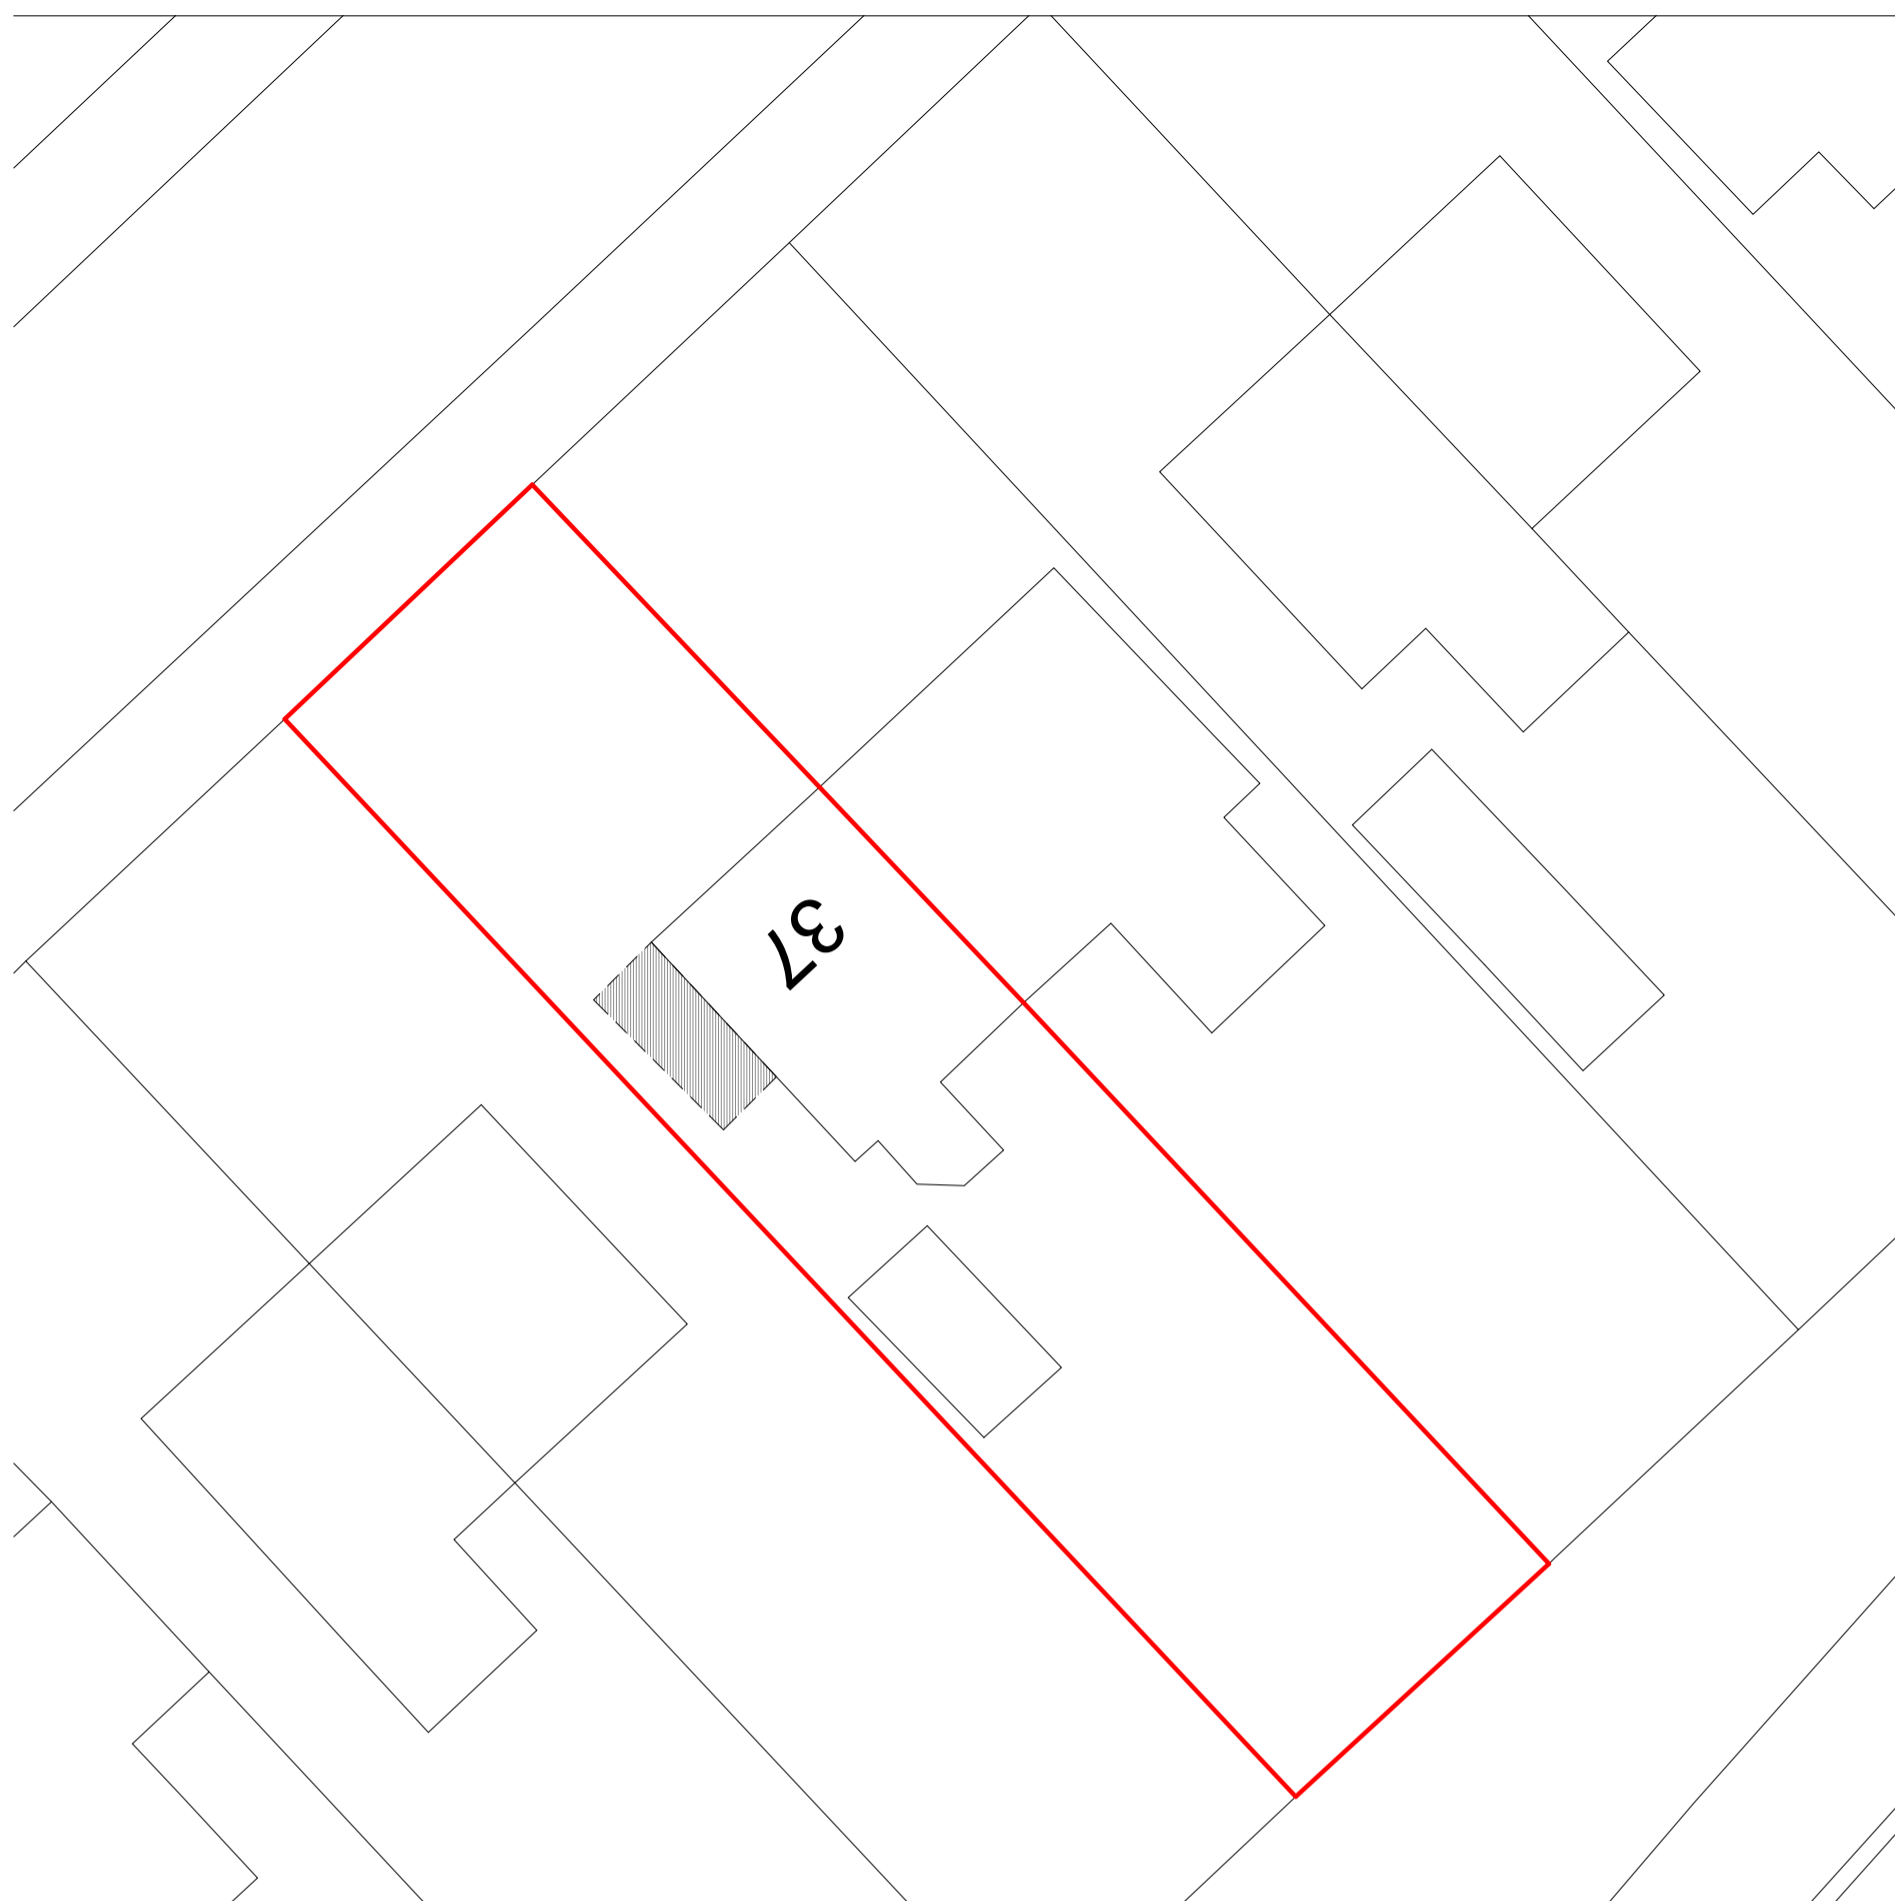


Revision History



Rev.	Description	Date	By
A	CONCEPT REVISION B	16/06/26	DD

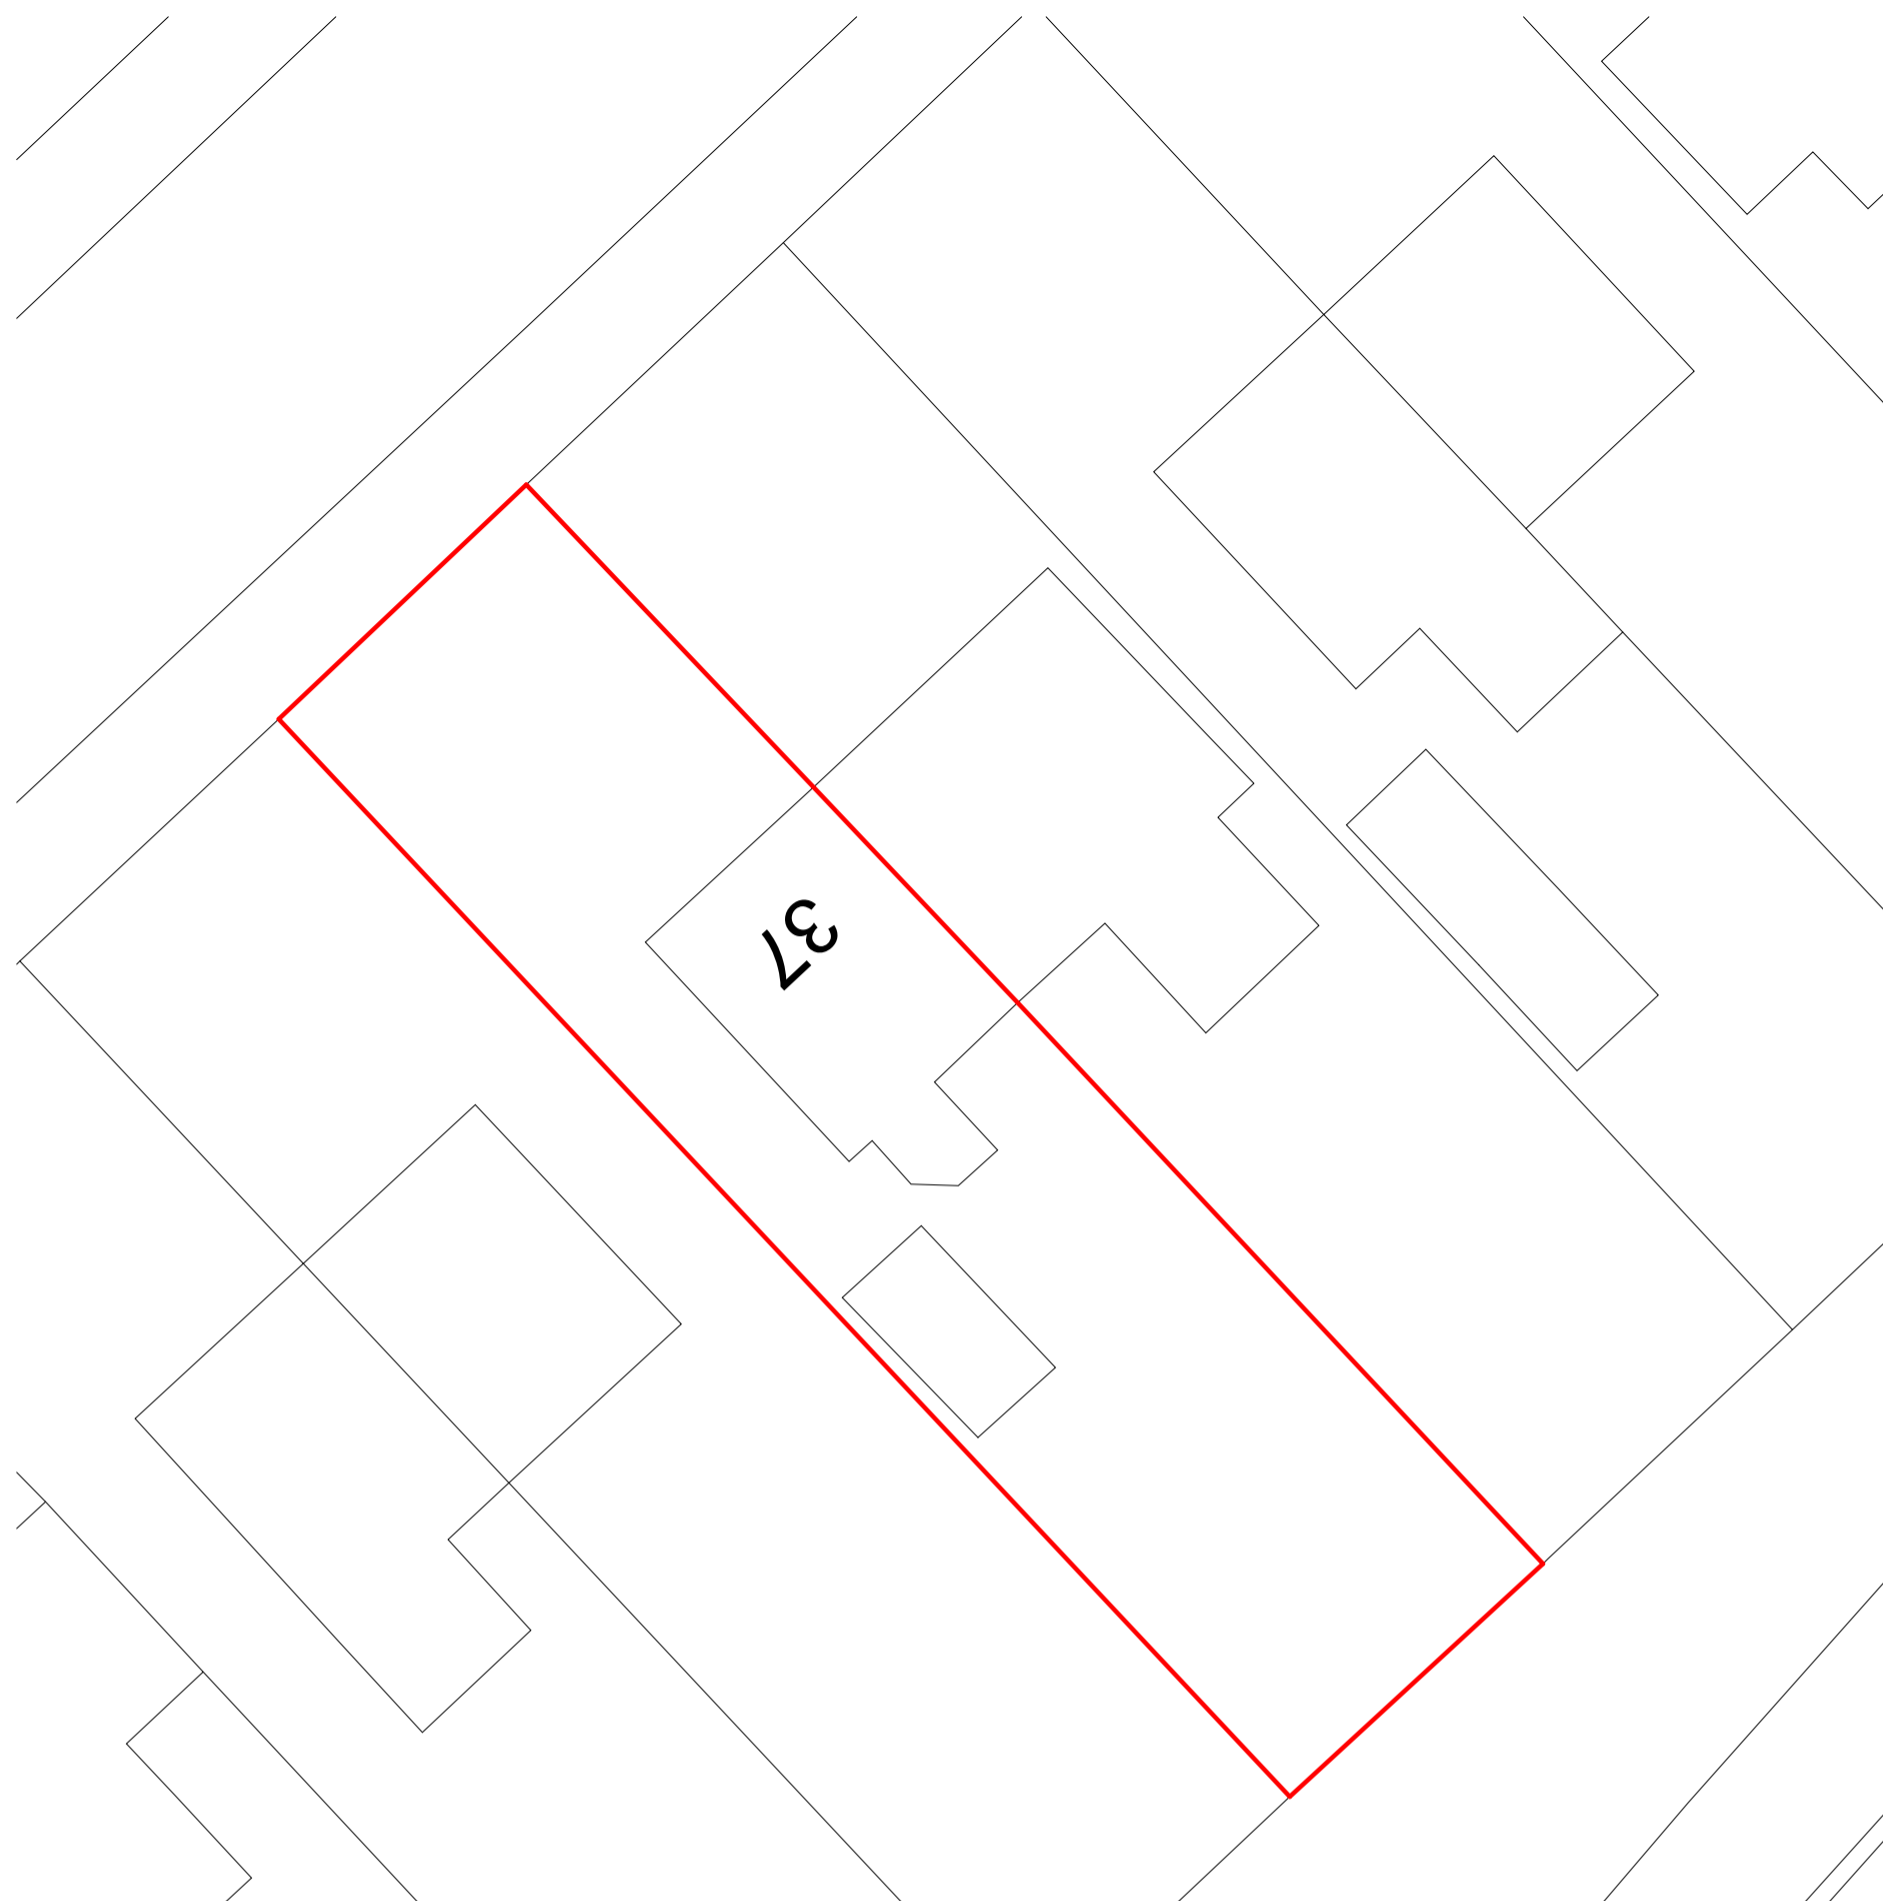


1 SITE PLAN - AS PROPOSED
1:200

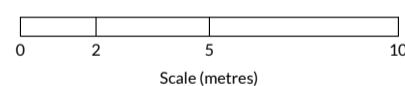

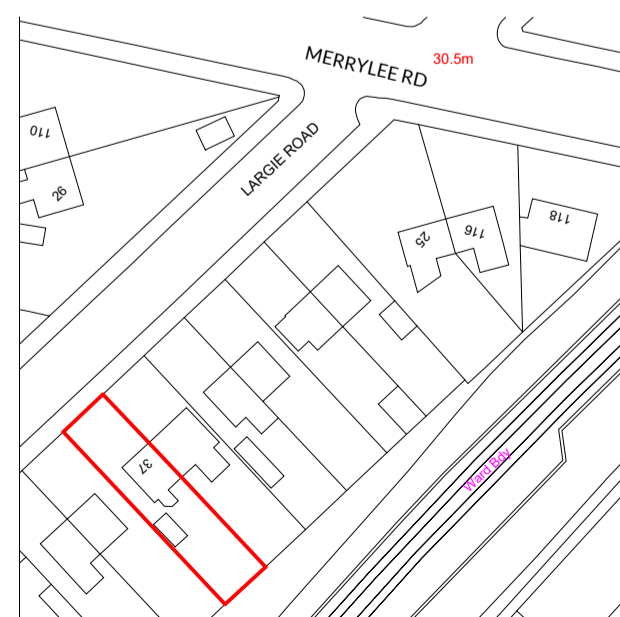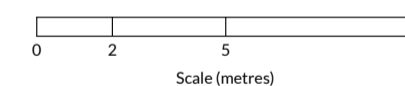

2 SITE PLAN - AS EXISTING
1:200

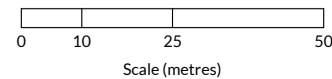

3 LOCATION PLAN - AS EXISTING
1:1250



-  Proposed building extension
-  Boundary line

SITE PREPARATION
Ground to be prepared for new works by removing all unsuitable material, vegetable matter and tree or shrub roots to a suitable depth to prevent future growth. Seal up, cap off, disconnect and remove existing redundant services as necessary. Reasonable precautions must also be taken to avoid danger to health and safety caused by contaminants and ground gases e.g. landfill gases, radon, vapours etc. on or in the ground covered, or to be covered by the building. Setting out / all measurements to be checked by contractor before commencing works.



HOKO
THE HOMEOWNERS ARCHITECT

Project 37 Largie Road, Newlands, Glasgow

Client JOHN PAUL THOMSON

Project No. L23035

Drawing No. 100

Title SITE & LOCATION PLANS

Scale As indicated@A2

Revision A

Status PLANNING

Drawn DD

Date 04/10/23