



Responsibility is not accepted for errors made by others in scaling from this drawing. All construction information should be taken from figured dimensions only. All dimensions are in millimetres unless otherwise stated. All dimensions to be verified on site before proceeding with the work. Any discrepancies to be notified in writing to Architect immediately

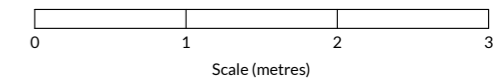

Revision History

Rev.	Description	Date	By
C	CONCEPT REVISION C	14/08/23	DD
B	CONCEPT REVISION A	03/05/23	MH
A	CONCEPT REVISION B	16/06/26	DD

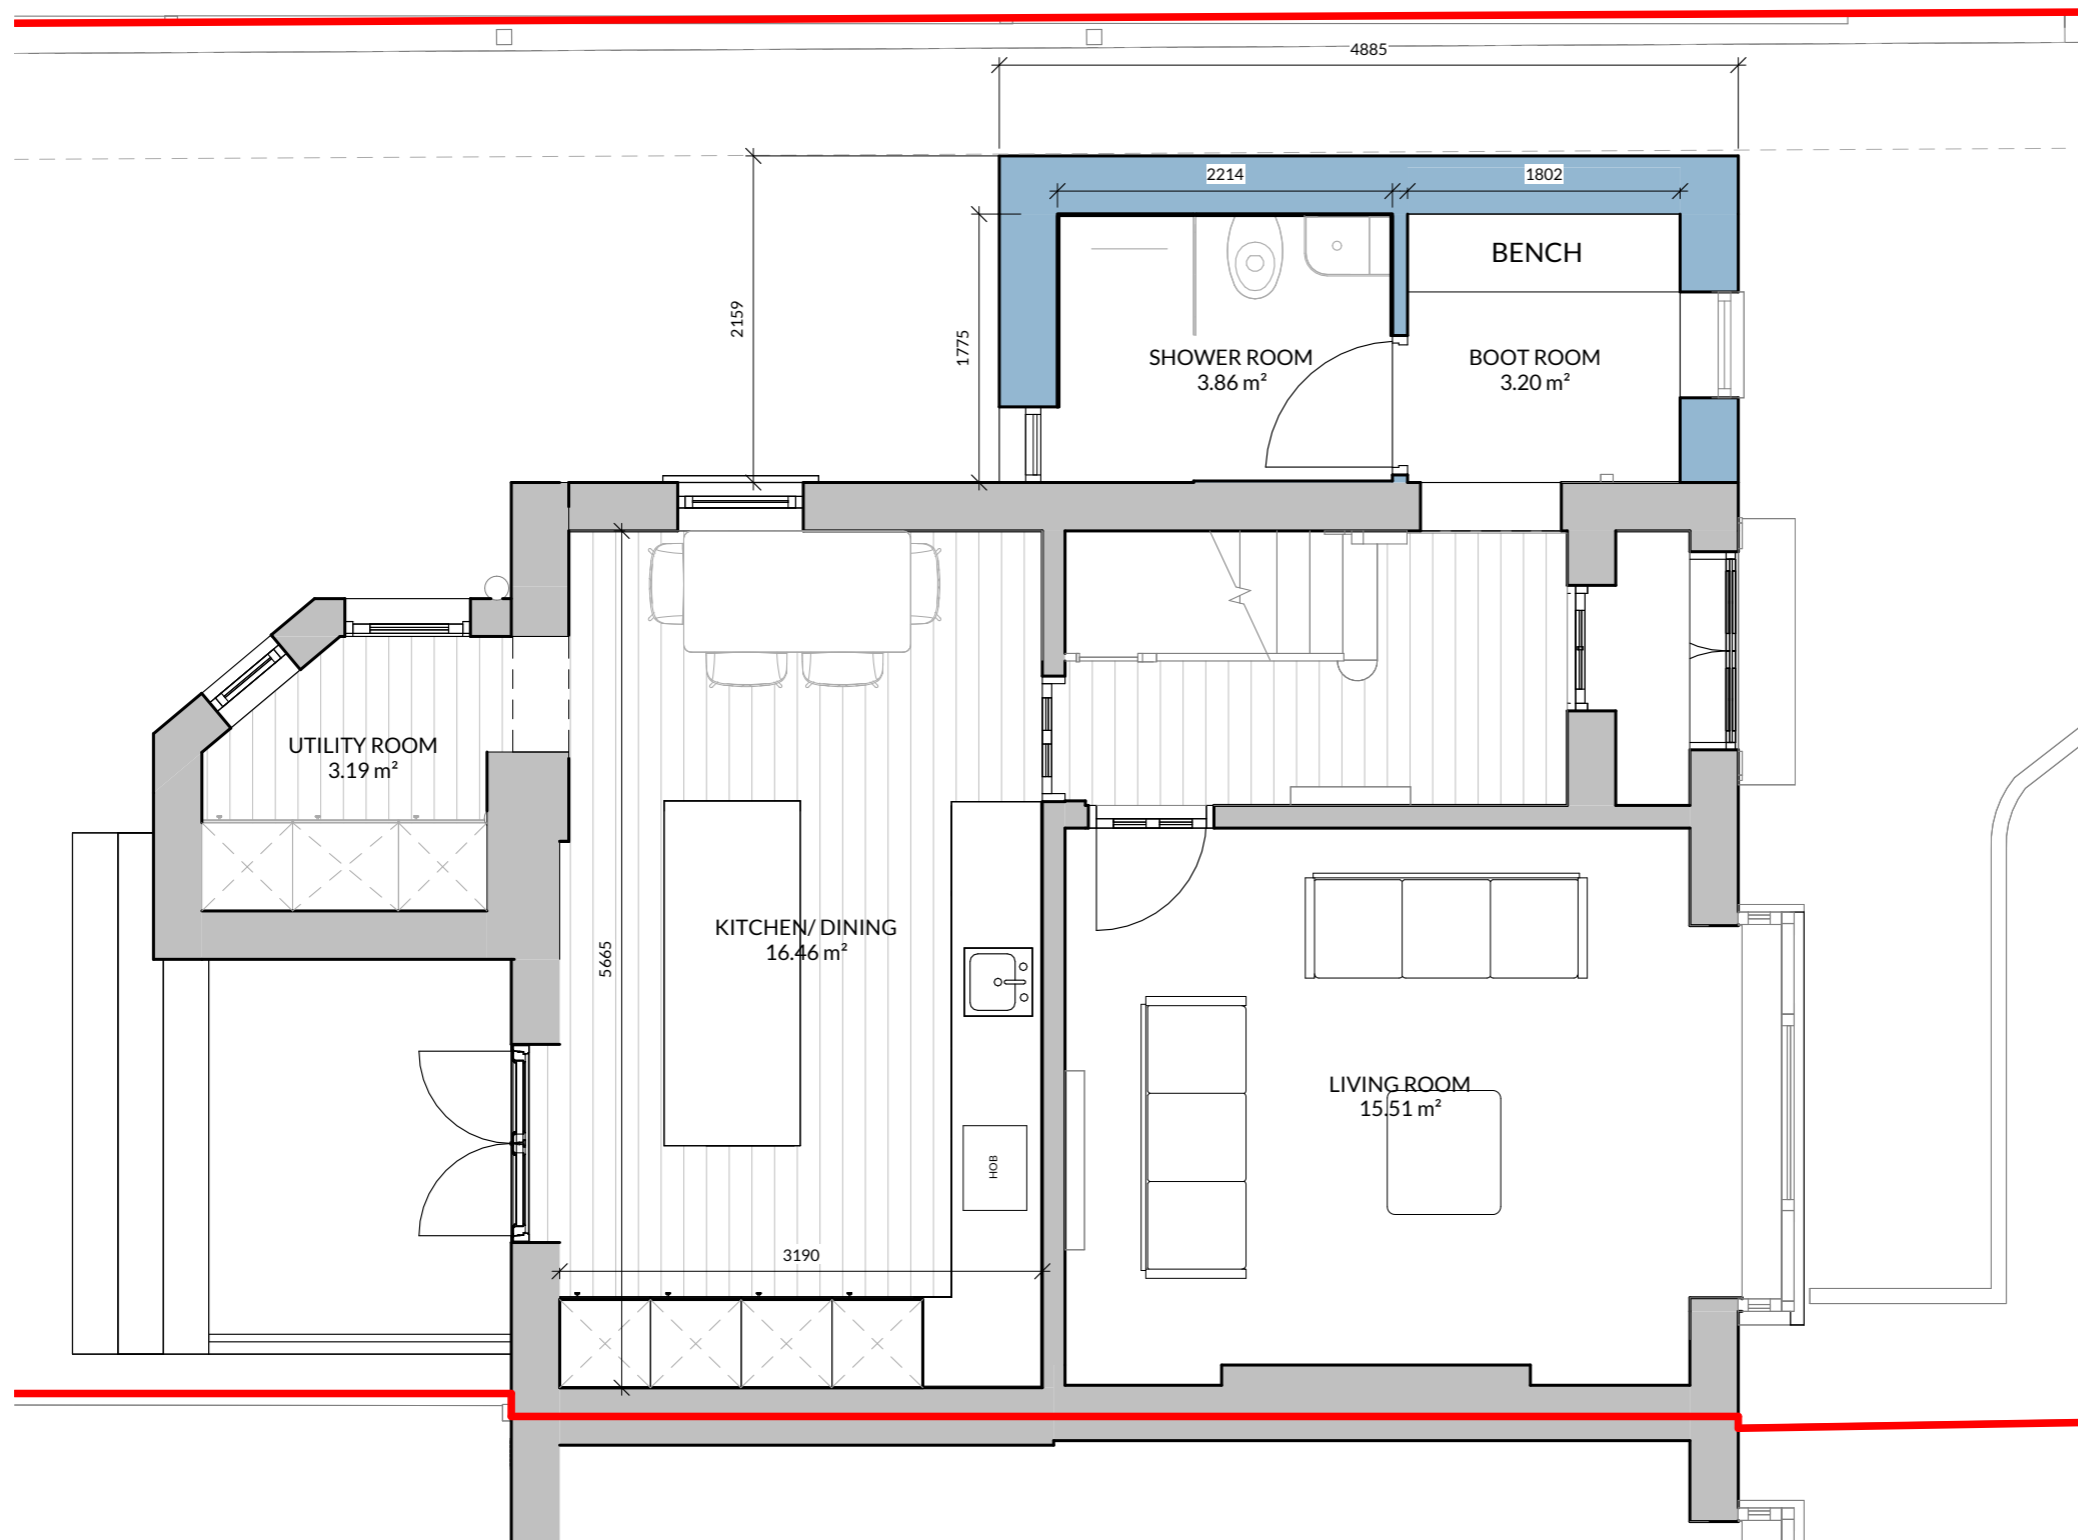

HOKO
THE HOMEOWNERS ARCHITECT

Project 37 Largie Road, Newlands, Glasgow

Client JOHN PAUL THOMSON

Project No. L23035

Drawing No. 200

Title GROUND FLOOR PLAN

Scale 1:50@A3

Revision C

Status PLANNING

Drawn MH

Date 17.04.23

1 GROUND FLOOR PLAN
1:50