



FLOOR PLAN AS PROPOSED 1:50

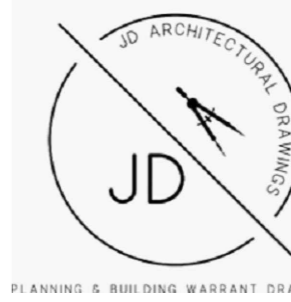

NOTES

DRAWING TO BE READ IN CONJUNCTION WITH SPECIFICATIONS AND ENGINEERS DRAWINGS.
 ALL DIMENSIONS ARE IN MILLIMETRES
 ALL DIMENSIONS TO BE VERIFIED BY CONTRACTOR ON SITE PRIOR TO FABRICATION OR ERECTION.
 ANY DISCREPANCIES ON THIS DRAWING OR BETWEEN DRAWINGS SHOULD BE REPORTED TO THE ARCHITECT AND CLARIFICATION REQUESTED PRIOR TO PROCEEDING WITH WORK.

DO NOT SCALE THIS DRAWING.

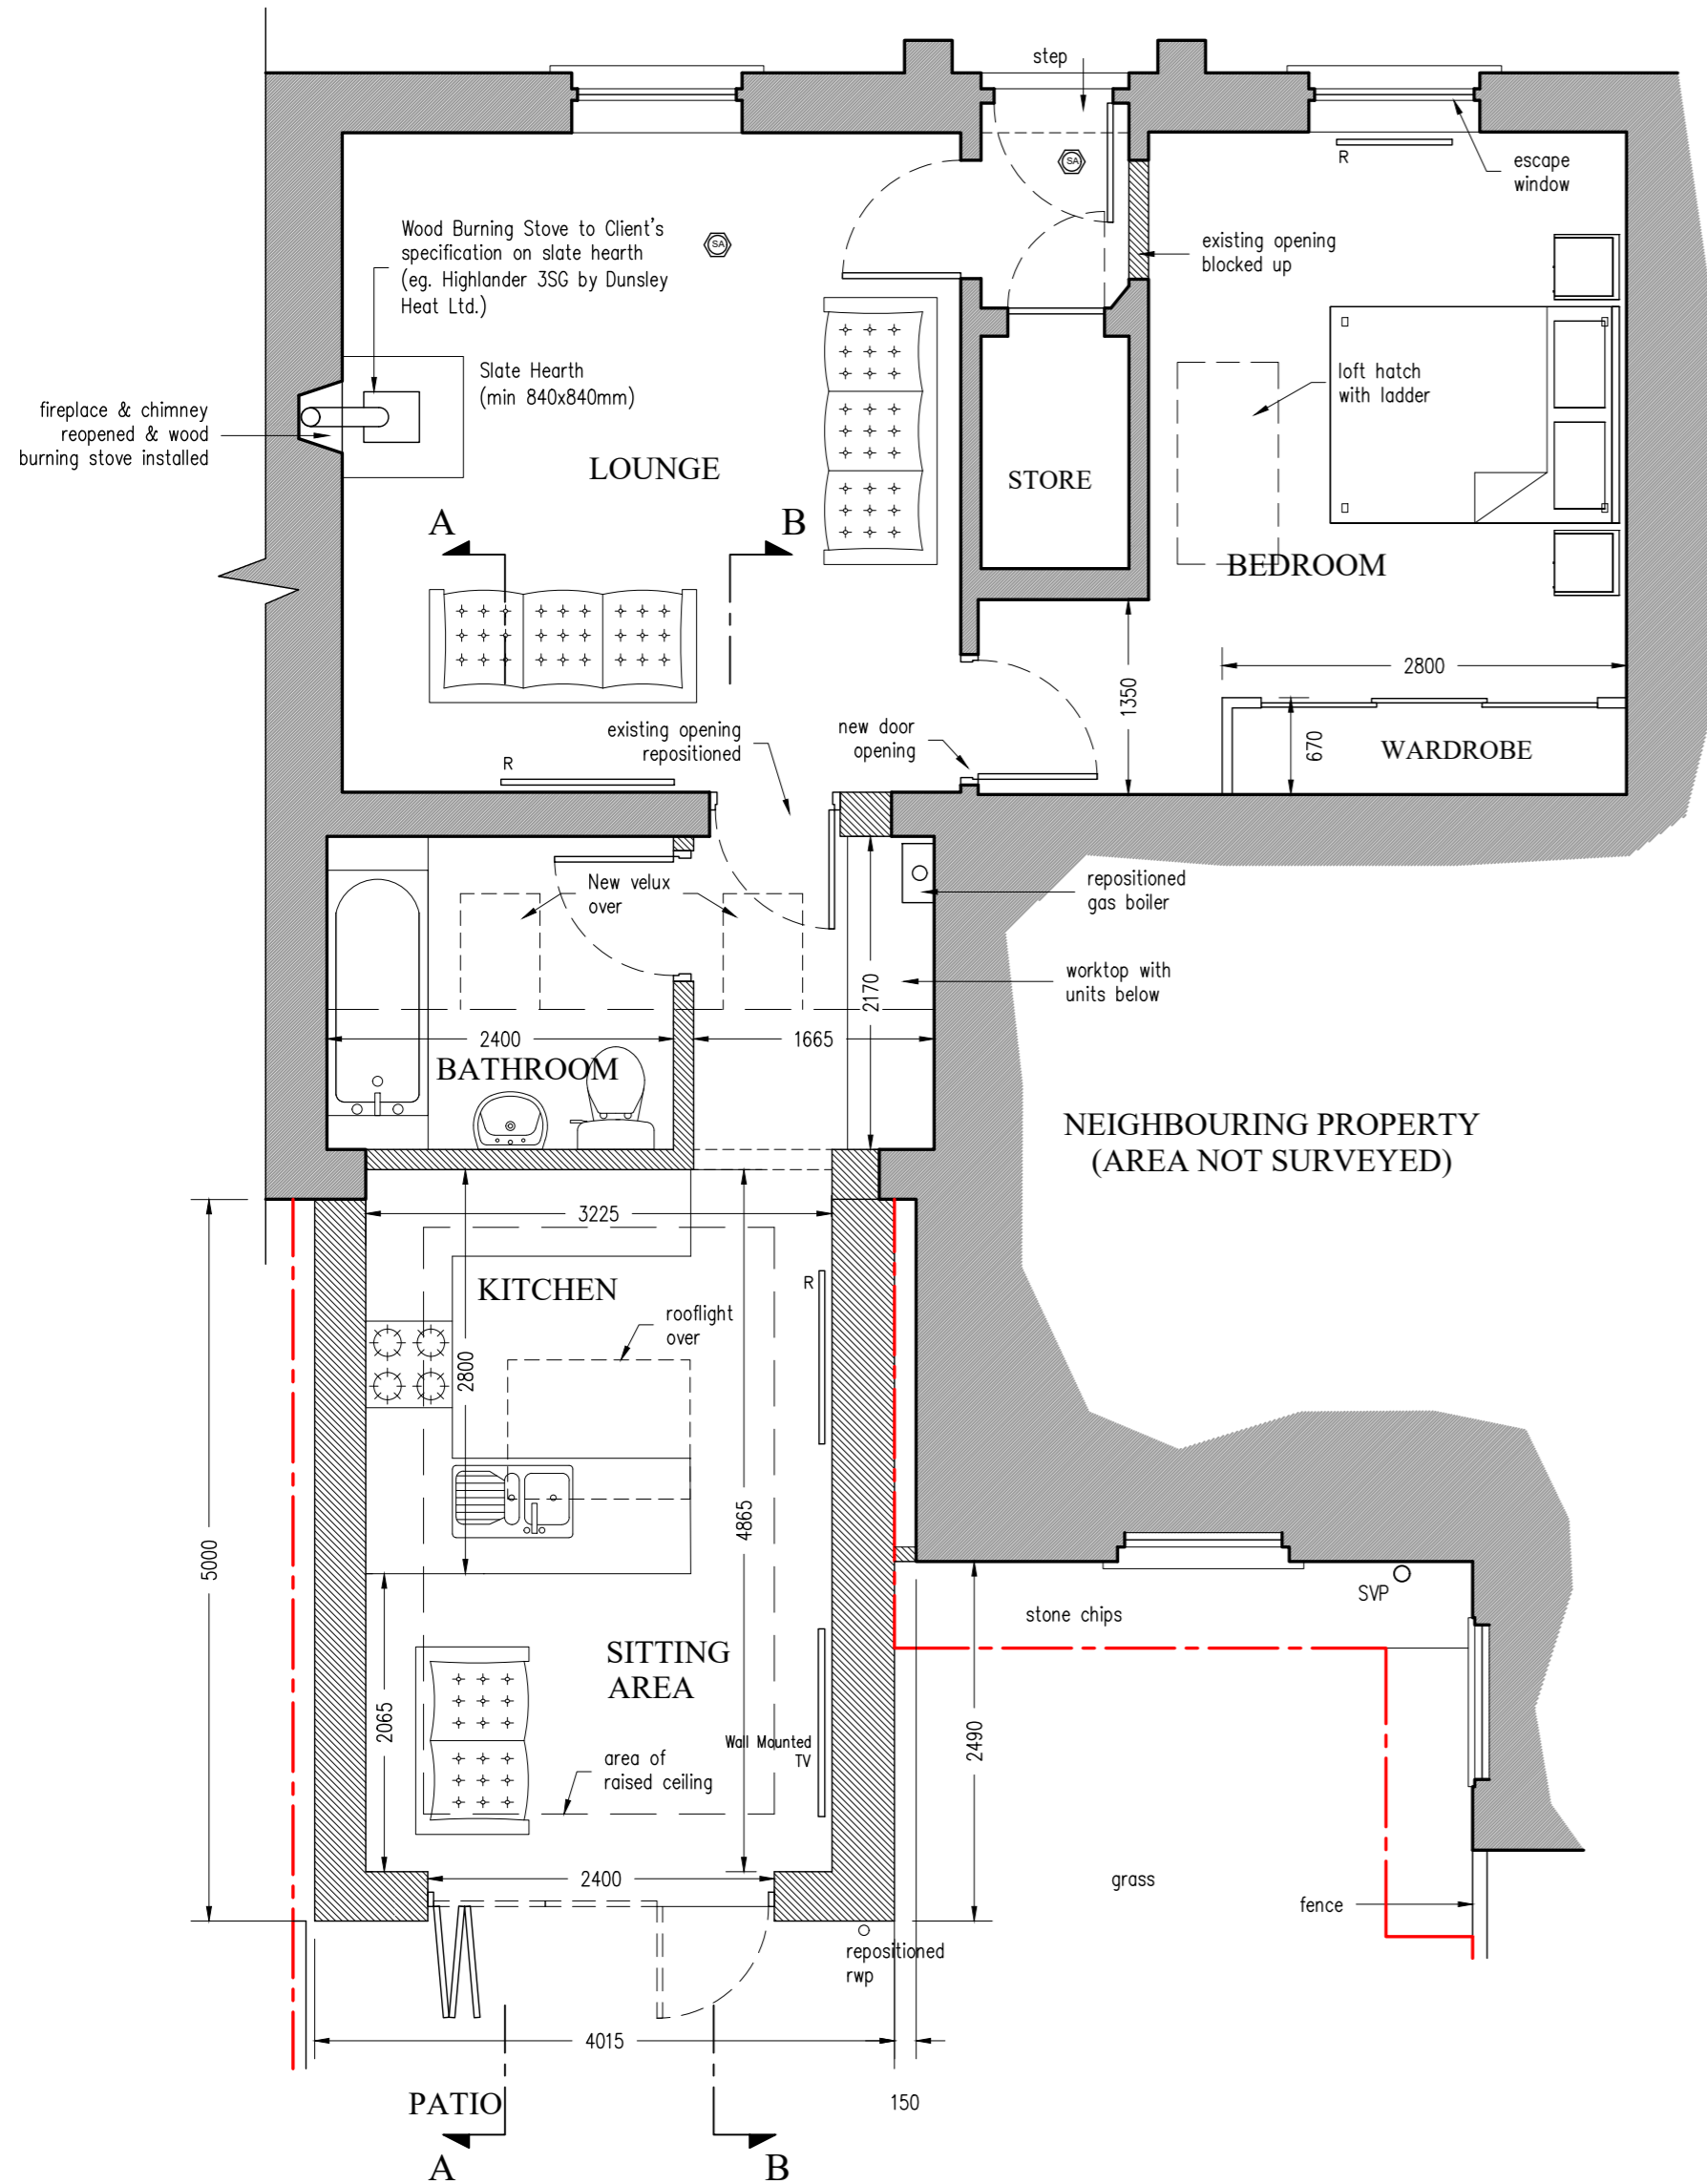

REAR ELEVATION PHOTOGRAPHS AS EXISTING



DATE	DESCRIPTION	REVISION
	Revised to Client's comments	

CLIENT
Mrs L. Maitland

PROJECT
 Proposed Rear Extension at 3 Fern Cottages, Glasgow, G13 1NH

DRAWING
 Floor Plan As Proposed

DATE Apr. 2024	SCALE 1:50 © A2
-------------------	--------------------

DRAWING N. PL-03	REVISION
----------------------------	----------