

PROPOSED GROUND FLOOR PLAN

0 0.5 1m 2m 3m 4m 5m
SCALE 1:50



20 10 0 20
Metres
SCALE 1:200
© Crown Copyright and database rights 2023 OS no. AC0000849896




PROPOSED FRONT ELEVATION



PROPOSED SIDE ELEVATION



PROPOSED REAR ELEVATION

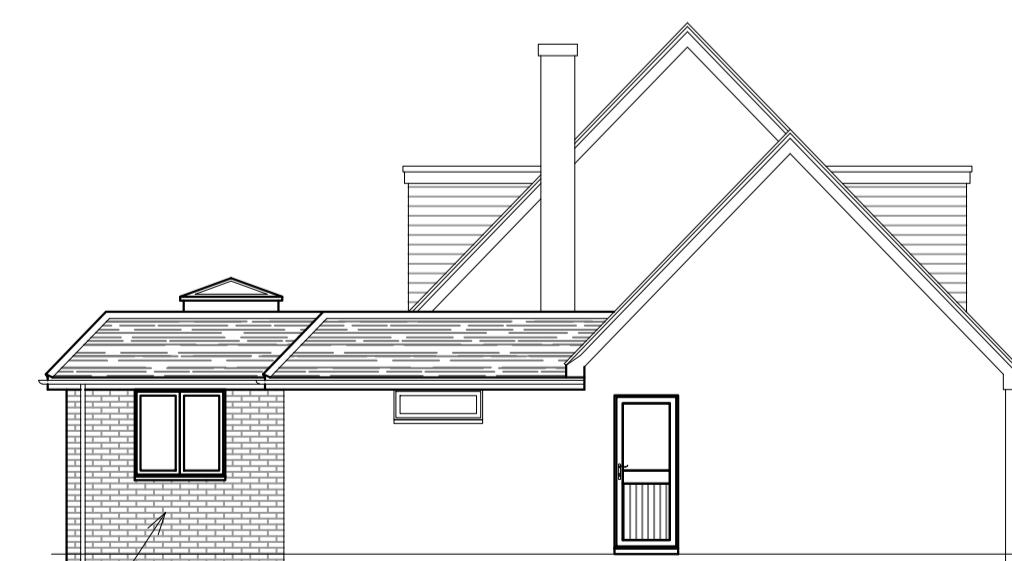

PROPOSED SIDE ELEVATION

0 2m 4m 6m 10m
SCALE 1:100

- EXISTING STRUCTURE
- PROPOSED STRUCTURE
- - - - REMOVED STRUCTURE
- - - - POSSIBLE STEEL BEAMS
- - - - POSSIBLE KITCHEN PLAN

PROJECT
PROPOSED GROUND FLOOR
REAR EXTENSION AT:
110 WHINCHAT CLOSE
HARTLEY WINTNEY
RG27 8TT

TITLE
PROPOSED FLOOR PLAN, ELEVATIONS
& ROOF PLAN

 **Cranford Design Ltd**
Architectural Services,
CAD Design & Draughting

DATE
MARCH 2024

Tel: 01252 872657
Mob: 07525 064570
E-mail: info@cranforddesign.co.uk
Website: www.cranforddesign.co.uk

SCALE
SEE DRAWING

Centaur House
Ancells Business Park, Ancells Road
Fleet GU51 2UJ

DRAWING NUMBER

D2918-02

A1 PAPER SIZE A

These plans must not be acted upon until the appropriate planning and building regulation approvals have been granted. Should the works be undertaken prior to the above approvals being in place it is done so entirely at the clients own risk.