


Generic Notes:

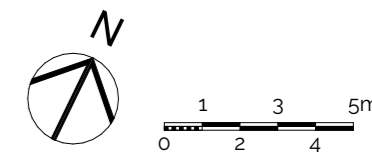

Rev	Reason	Date	By

PLANNING



**The Studio @ The Old Granary**  
 Ford Farm, Ford Farm Lane  
 Whitwell, Ventnor  
 Isle of Wight, PO38 2NZ  
 Tel +44(0)1983 840953  
 Mob +44 (0)7867533776

enquiries@mattinsonassociates.com  
 www.mattinsonassociates.com


Client  
**Peter & Nada Kasic**

Project  
**71 Leeson Road**      Project No.  
**3335**


Scale.  
**1:200 @ A3**      Date.  
**26.07.23**

Drawing Name  
**Ext Site Plan**

Drawing Number  
**3335 - MA - xx - (P)010\_**

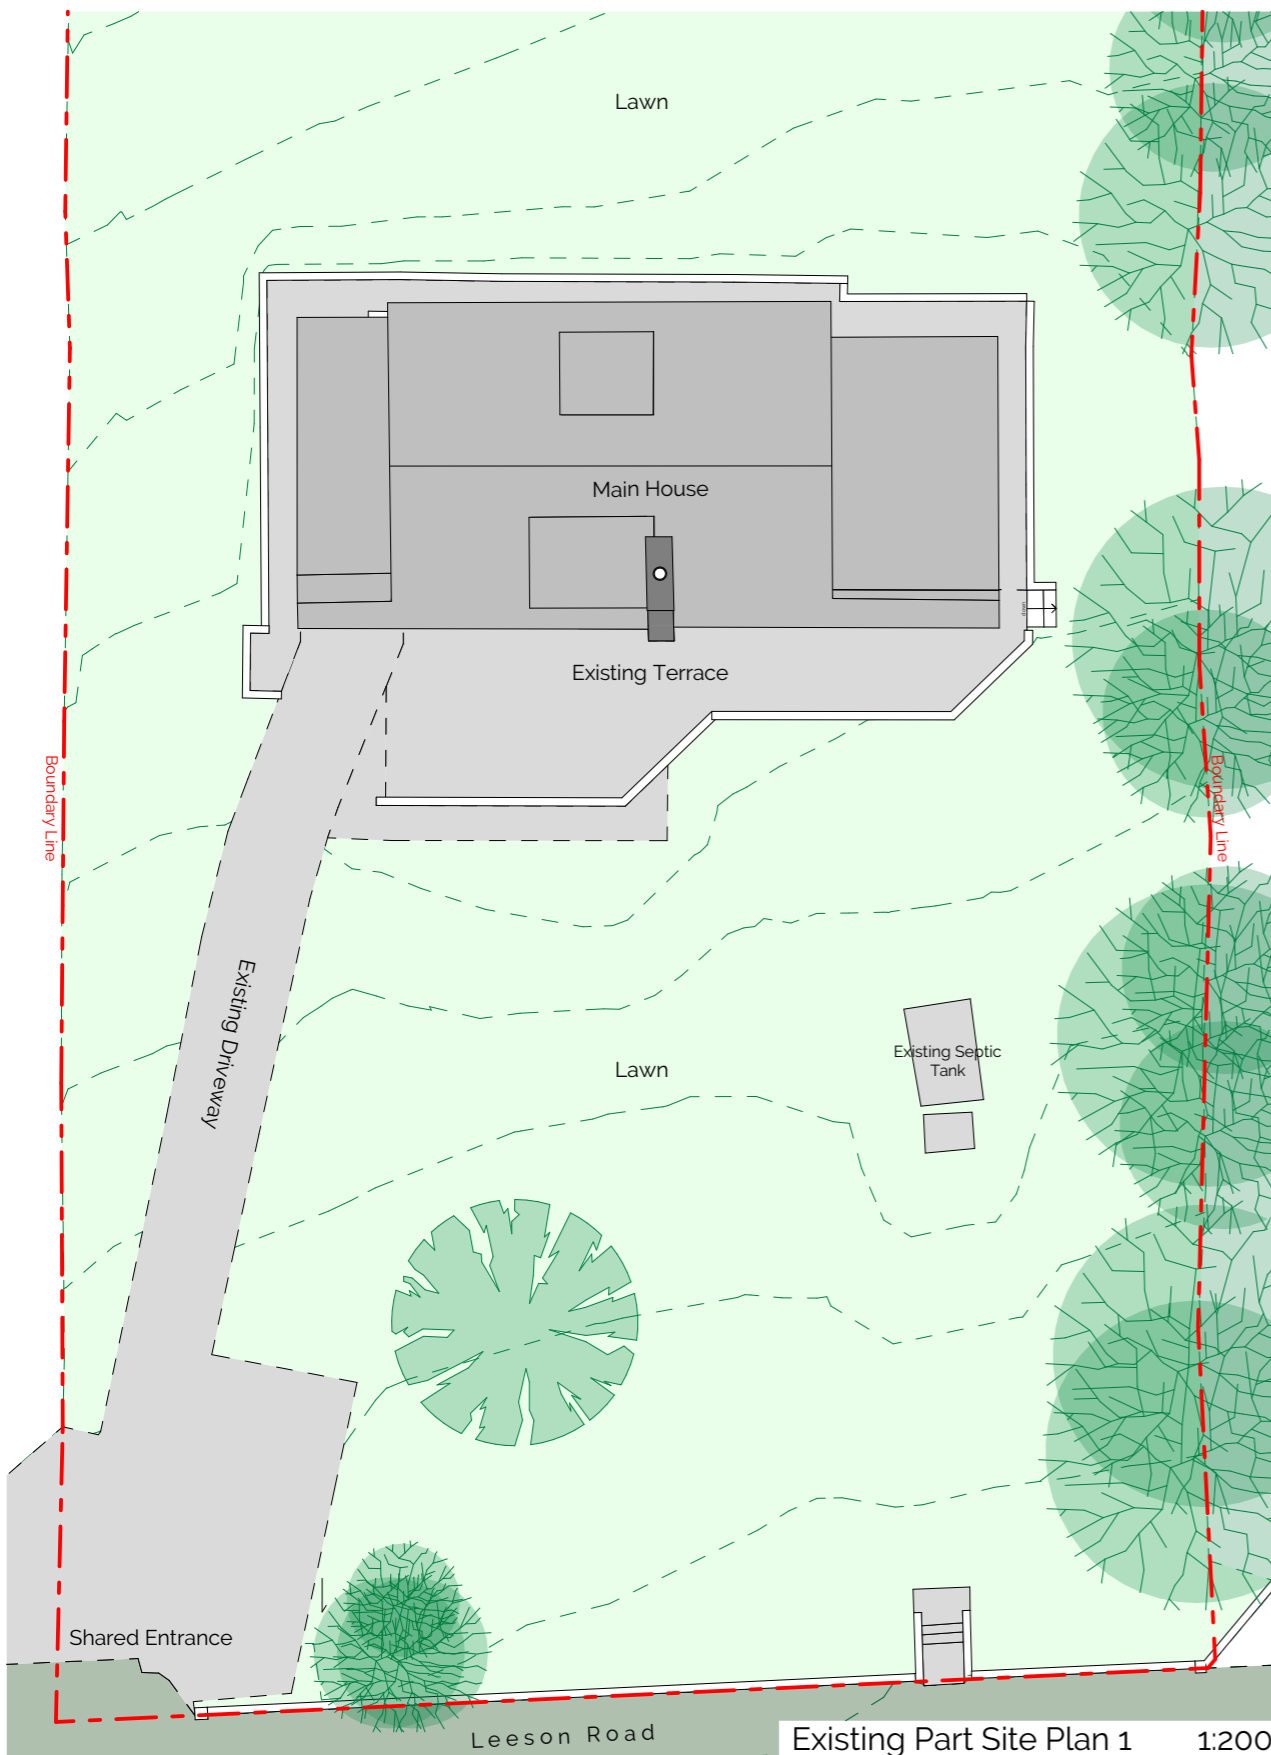

Existing Part Site Plan 1 1:200

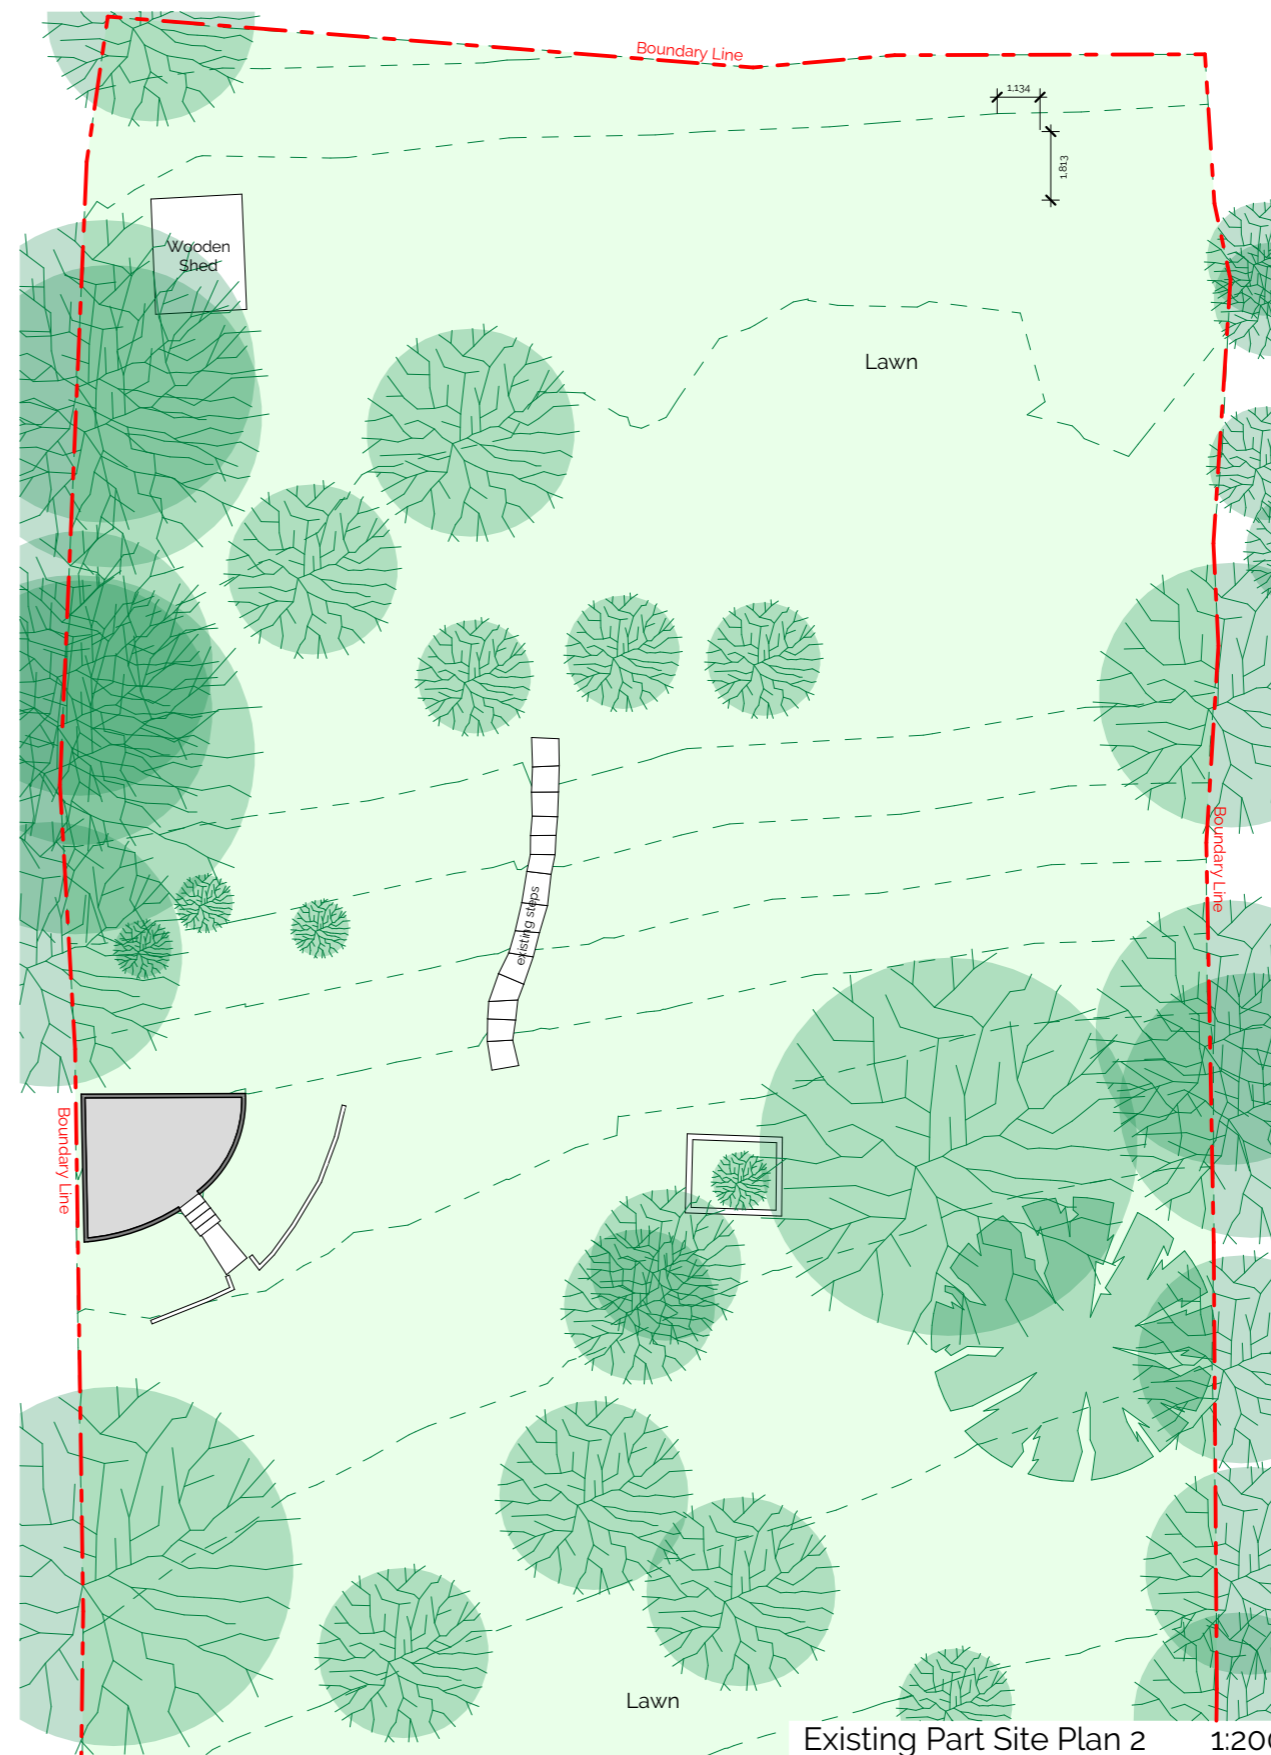

Existing Part Site Plan 2 1:200

Notes

Key