



© Copyright: Mattinson Associates Ltd. 2023
 No reproduction, transmission or correspondence to third parties of all or any part of this document or the information it contains is permitted without the prior written consent of Mattinson Associates Ltd. This drawing is not to be scaled for the purpose of setting out. Any discrepancies found in this drawing, or between this drawing and another must be reported to Mattinson Associates Ltd. immediately.

Generic Notes:

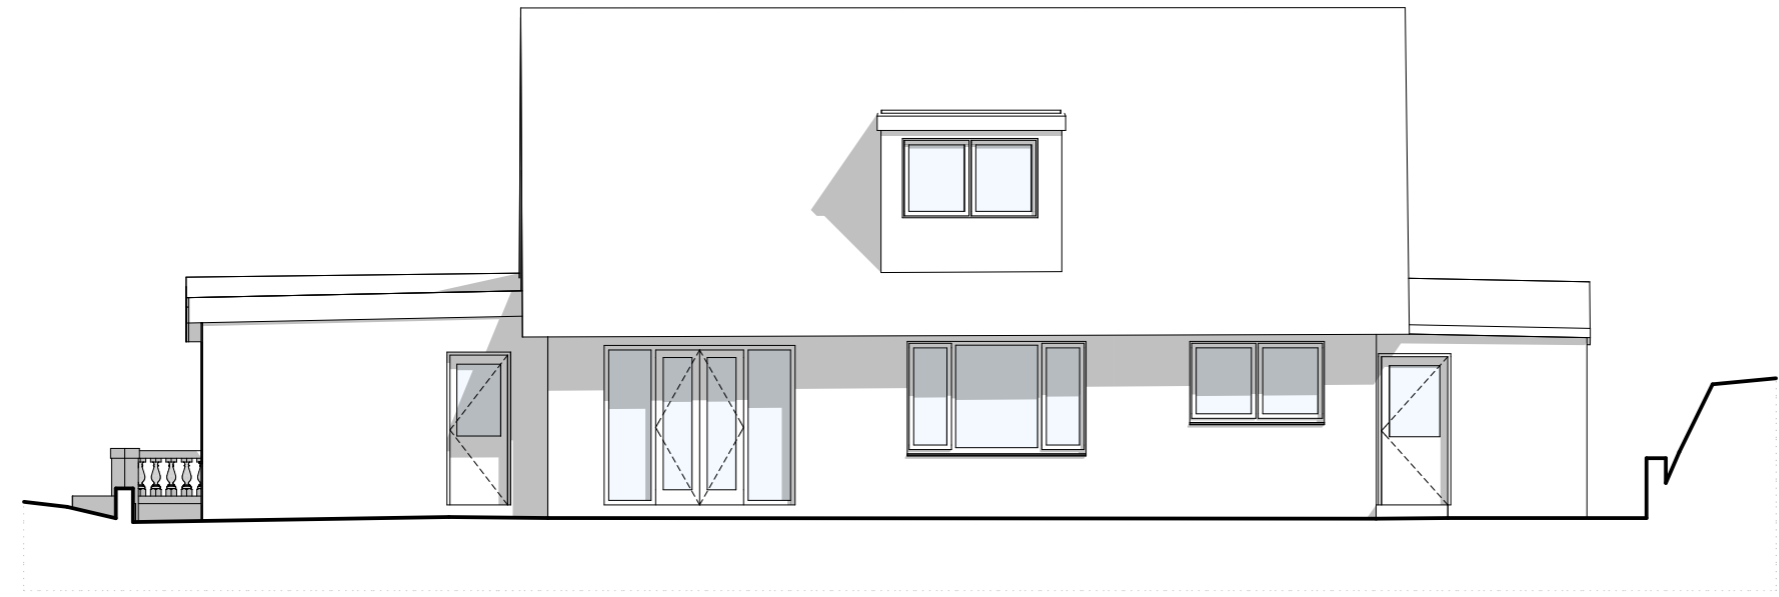

Existing East Elevation 1:100

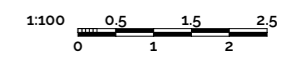

Existing North Elevation 1:100

| Rev | Reason | Date | By |
|-----|--------|------|----|
| | | | |
| | | | |
| | | | |
| | | | |
| | | | |
| | | | |
| | | | |

PLANNING

Mattinson
associates.

+
The Studio @ The Old Granary
Ford Farm, Ford Farm Lane
Whitwell, Ventnor
Isle of Wight, PO38 2NZ
Tel +44(0)1983 840953
Mob +44 (0)7867533776

enquiries@mattinsonassociates.com
www.mattinsonassociates.com

Client
Peter & Nada Kasic

| | |
|----------------------------------|----------------------------|
| Project 71 Leeson Road | Project No. 3335 |
|----------------------------------|----------------------------|

| | |
|-----------------------------|--------------------------|
| Scale. 1:100 @ A3 | Date. 26.07.23 |
|-----------------------------|--------------------------|

Drawing Name
Ext North and East Elev

Drawing Number
3335 - MA - xx - (P)021_

Notes

Key