




GROUND FLOOR PLAN
1:100

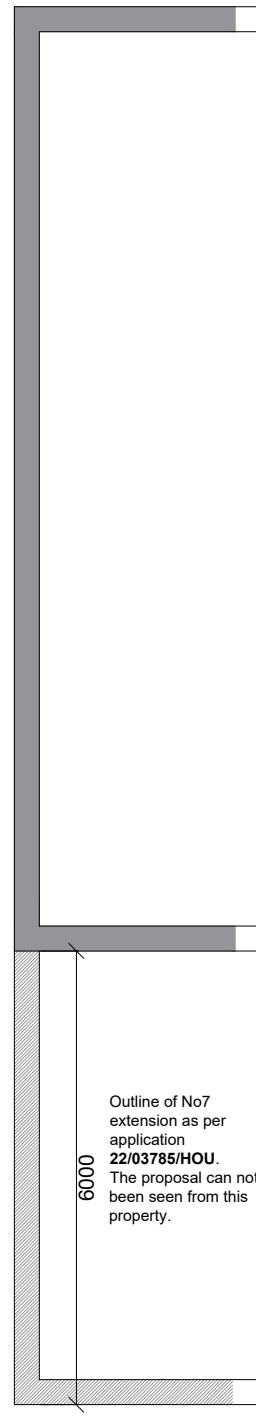


Outline of No7 extension as per application 22/03785/HOU. The proposal can not been seen from this property.

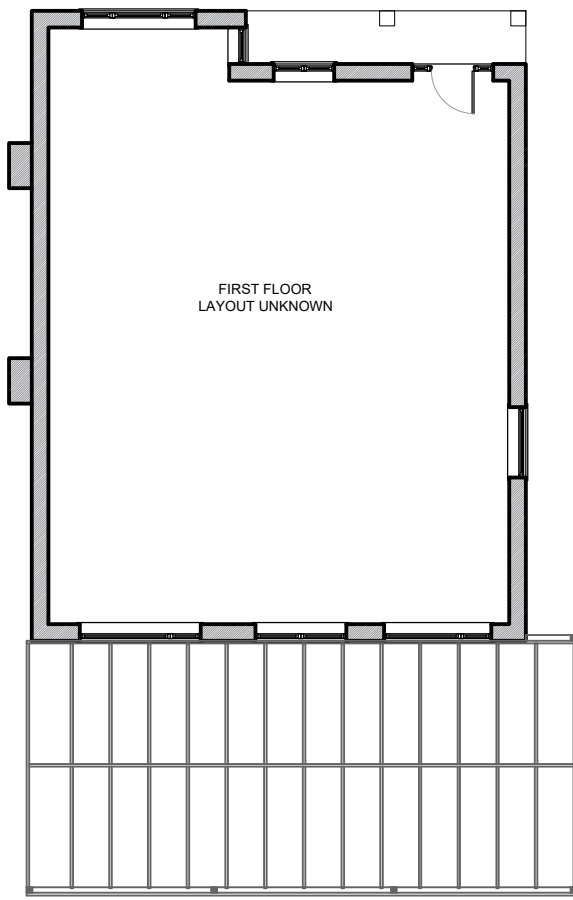

FIRST FLOOR PLAN
1:150

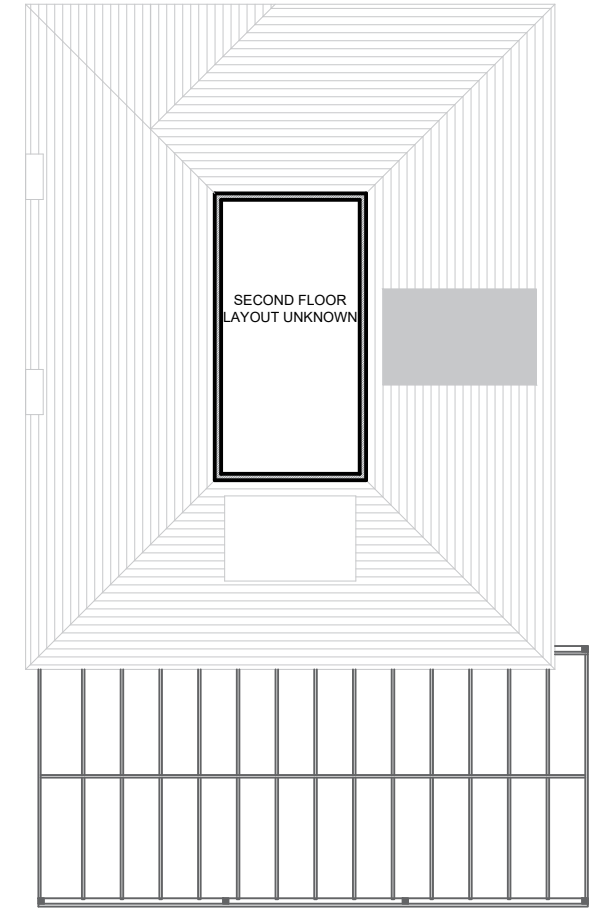

SECOND FLOOR PLAN
1:150

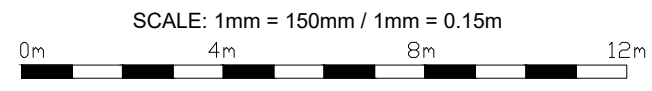

SCALE: 1mm = 100mm / 1mm = 0.1m



THERE ARE NO PROPOSED ALTERATIONS TO ANY INTERNAL PLANS

PROPOSED

PROJECT: Proposed Replacement Canopy / Covered Outdoor Space		
ADDRESS: 9 Windermere Road Kingston vales SW15 3QP	DATE: 07/04/2024	JOB NO: S3D_24_01
DRAWING NO: AL(01)01	SCALE: 1:100/150 @ A3	

DRAWING TITLE:
Proposed Plans

SCALE BARS ON THE DRAWING SHOULD BE USED. ENSURE DOCUMENT IS PRINTED AT THE CORRECT SCALE. ANY DISCREPANCIES SHOULD BE REPORTED.

SKICA 3D
DESIGN | RENDER | INSPIRE